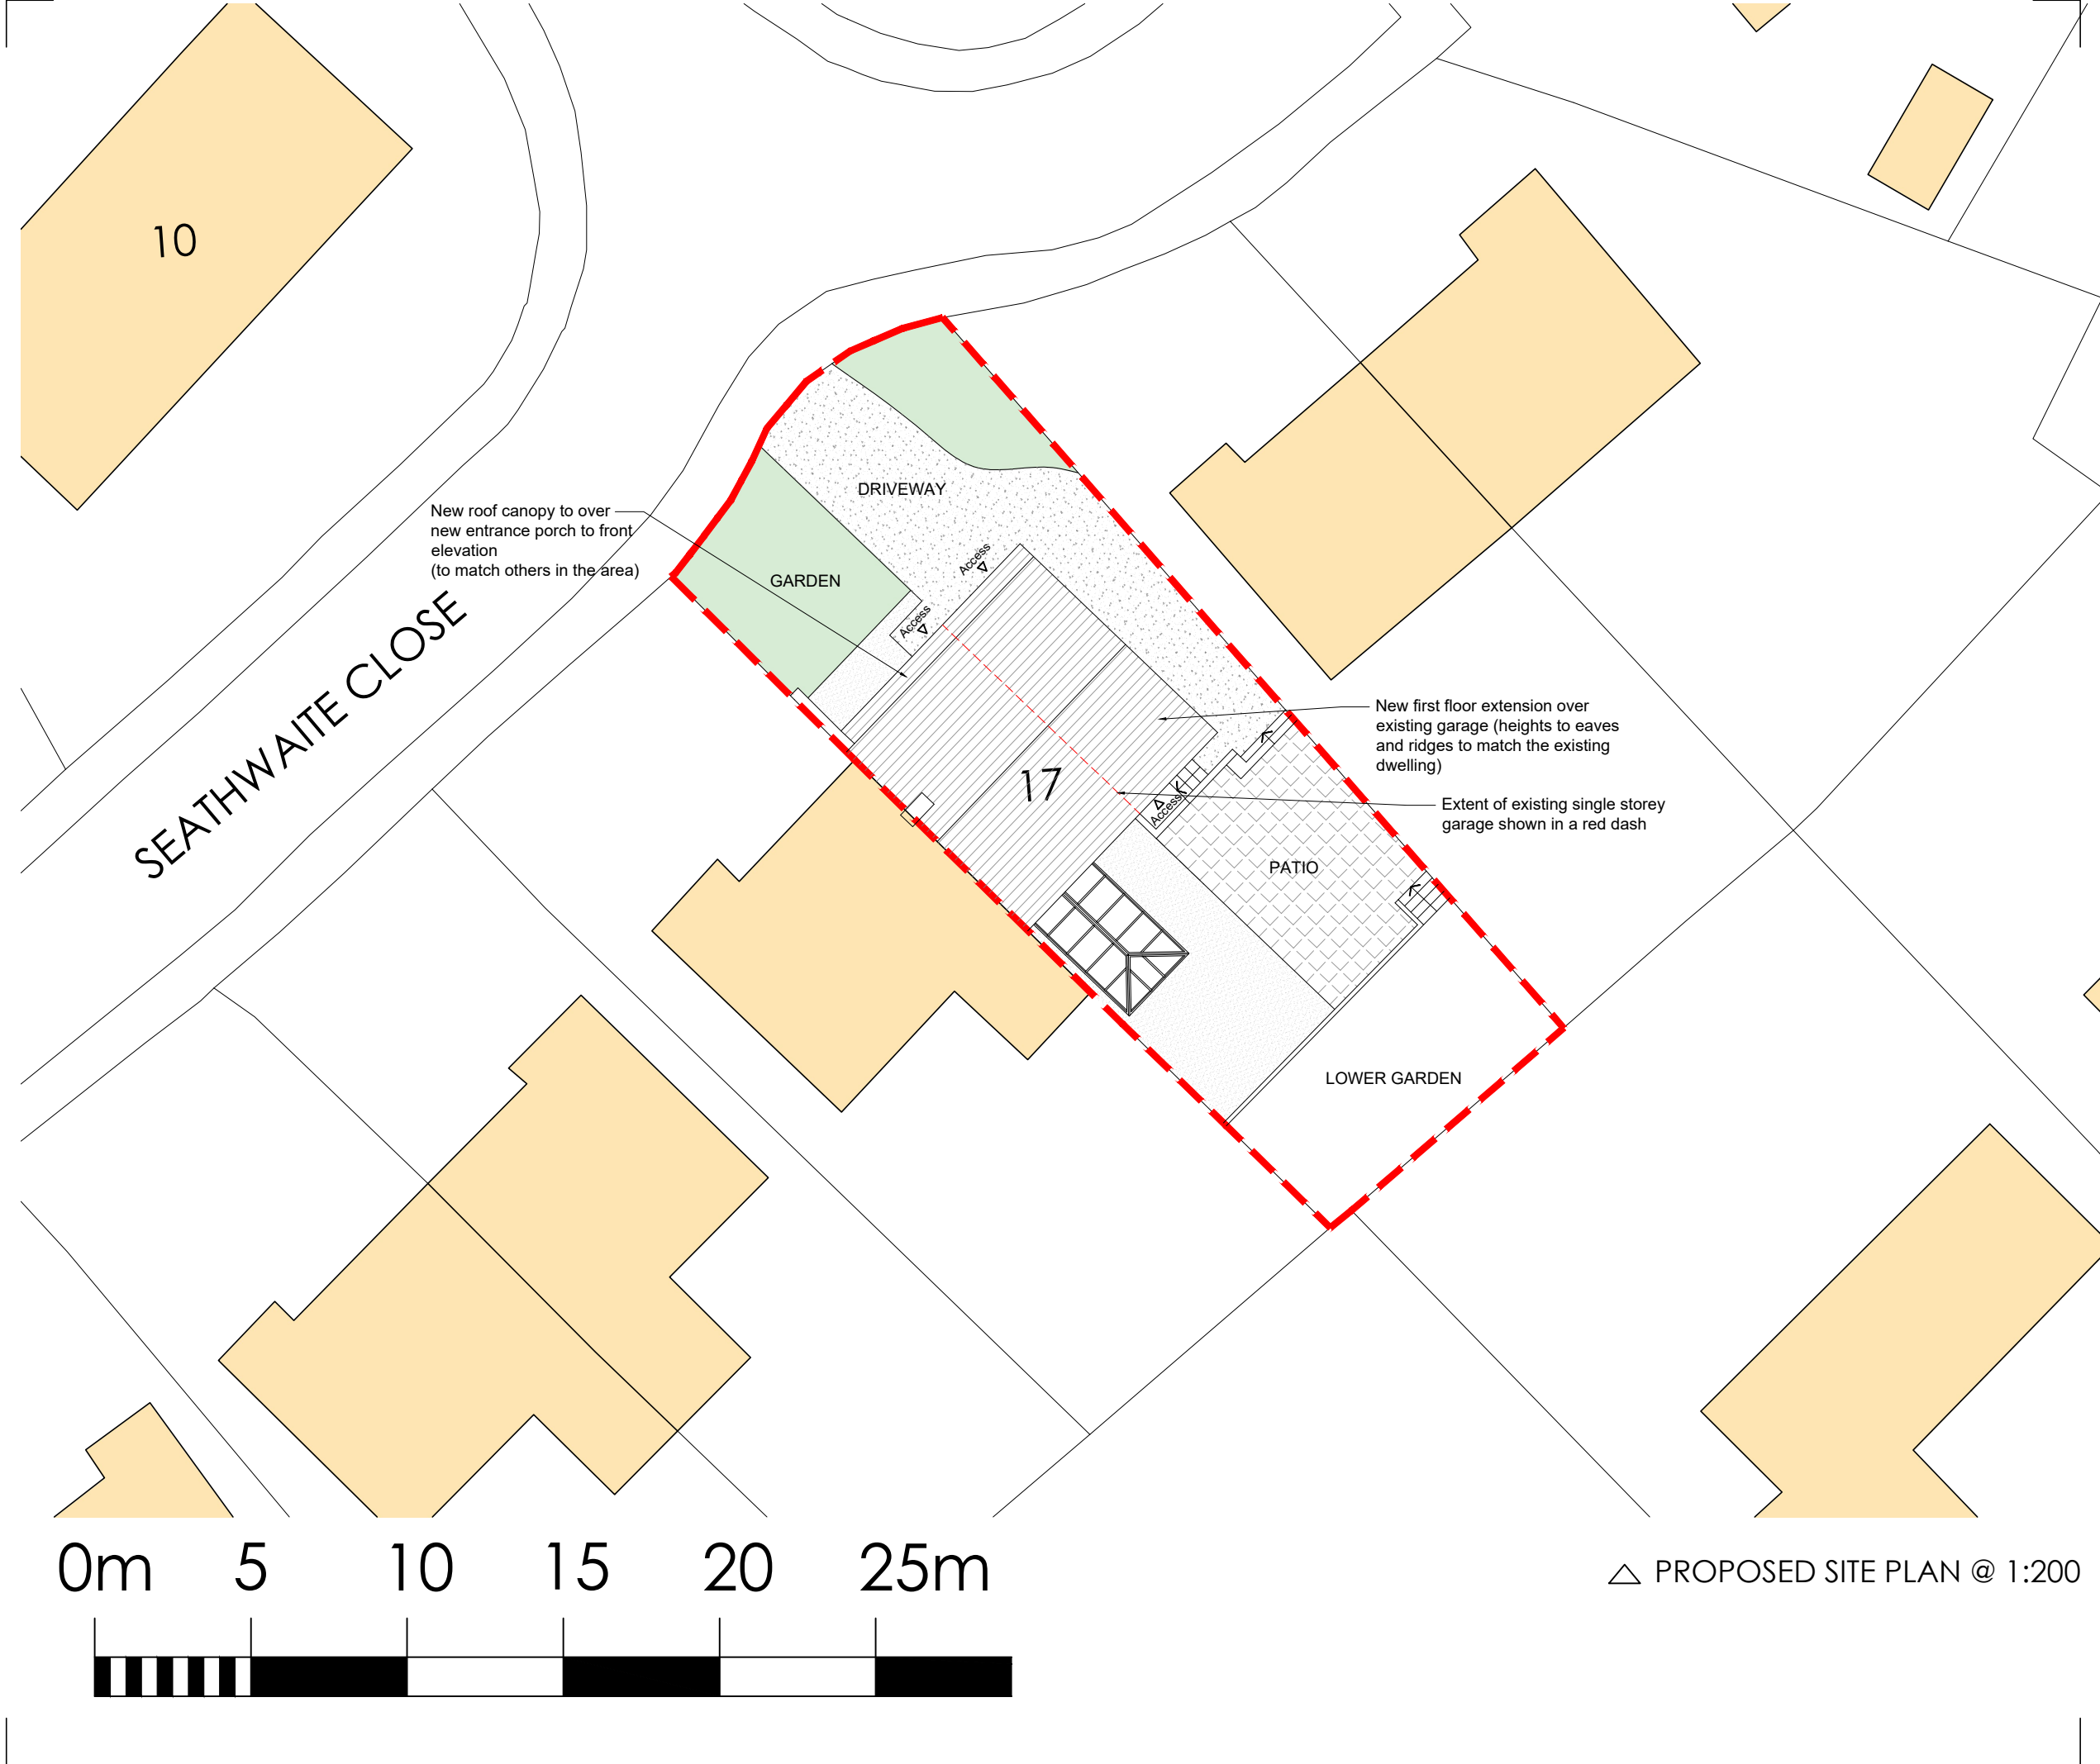


— SITE APPLICATION BOUNDARY

FOX-AD

DRAWING MAYBE SCALED FOR PLANNING PURPOSES ONLY!
ANY DISCREPANCIES TO BE DRAWN TO THE ATTENTION OF FOX-AD LTD
© FOX ARCHITECTURAL DESIGN LTD

This drawing cannot be used for construction

Rev.	Date	Description
—	—	—
—	—	—
—	—	—
—	—	—
—	—	—
—	—	—

Client:
CHRIS PAINE

Project:
17 SEATHWAITE CLOSE - MILLOM

Title:
PROPOSED SITE PLAN

Scale:
1:1250/500@A3

Date:
NOVEMBER 2025

Status:
PLANNING

Drawing Reference: 25-45-P-01	Revision: —
----------------------------------	----------------

△ PROPOSED SITE PLAN @ 1:200