


Existing Front Elevation (George Street) 1:100




Existing Rear Elevation (Gregg's Lane)
1:100



Existing Side Elevation (Tangier Street)
1:100

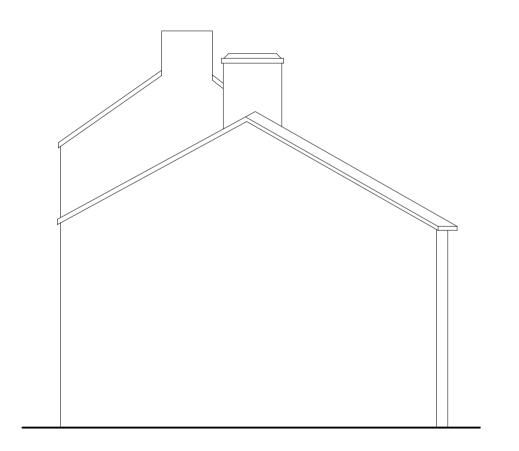

Existing Gable Elevation

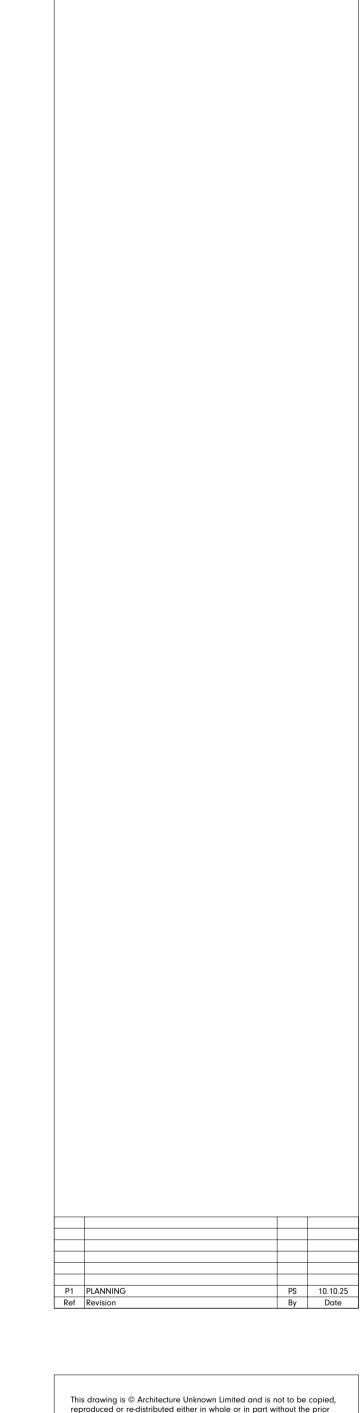

PLANNING

