
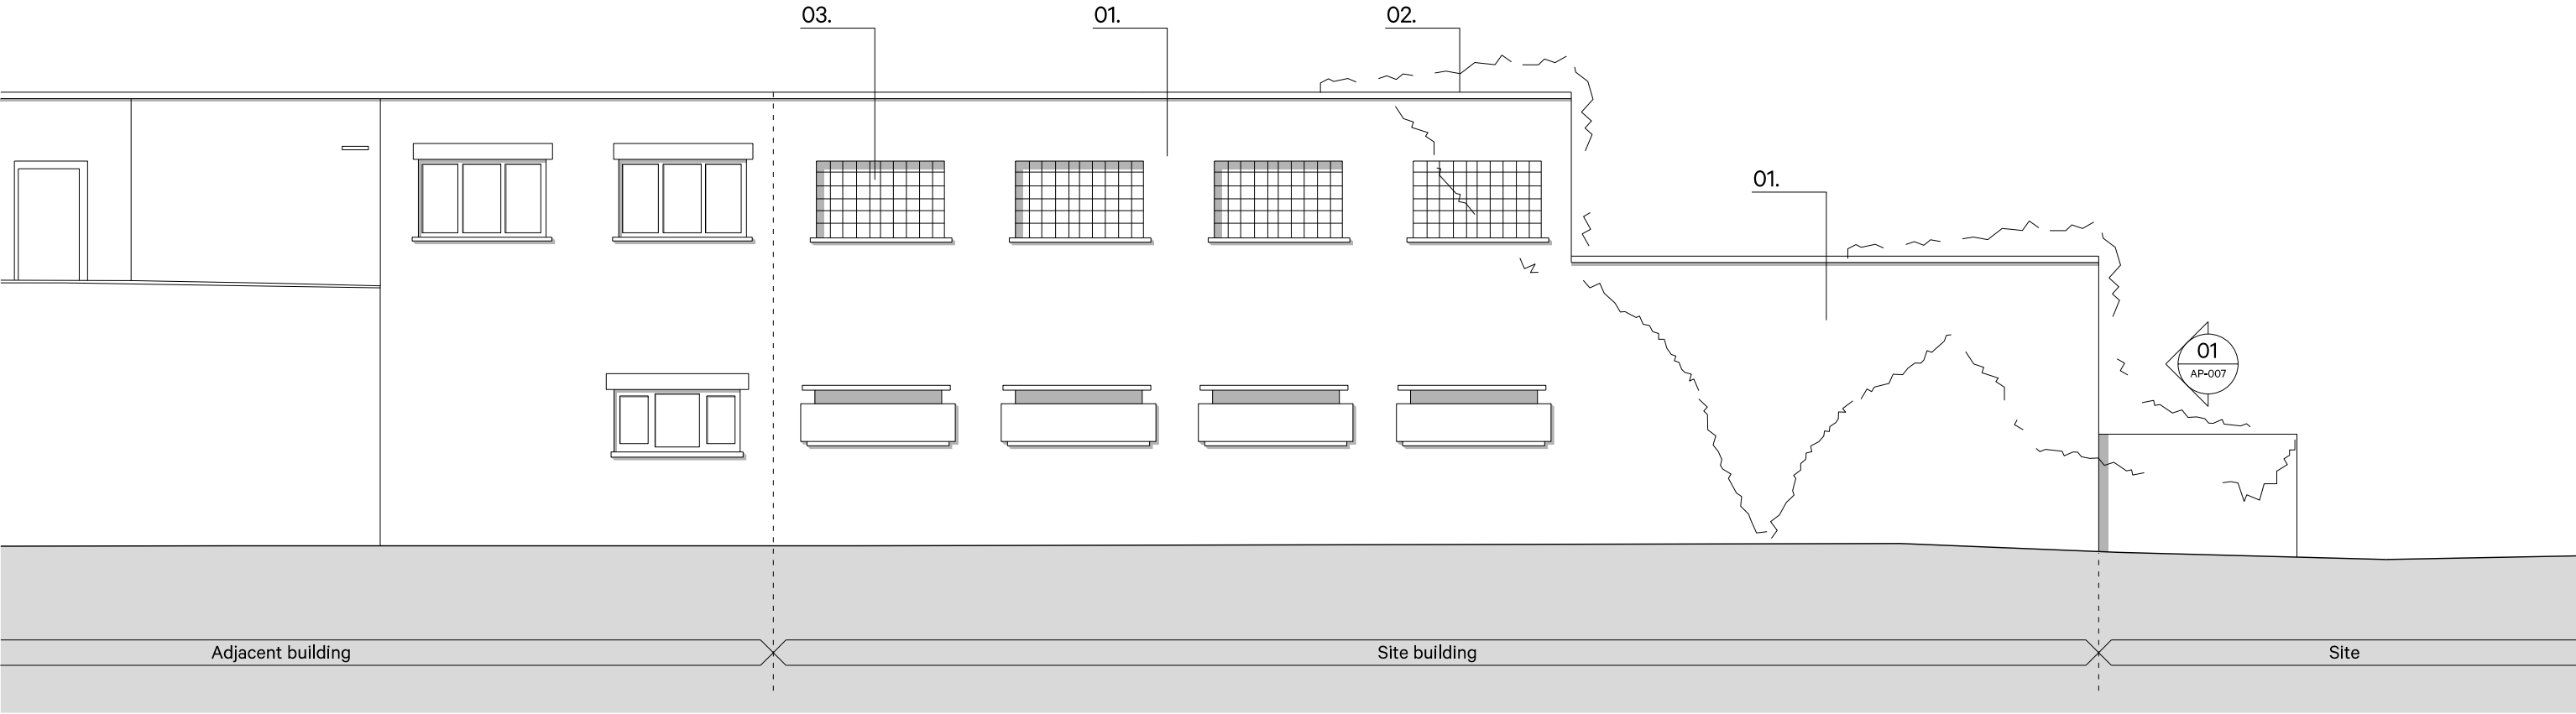


Existing building materials schedule.

- 01. Roughcast cementitious render
- 02. Precast concrete coping
- 03. Glass block
- 04. Steel framed window
- 05. Timber door
- 06. Cast iron rainwater goods

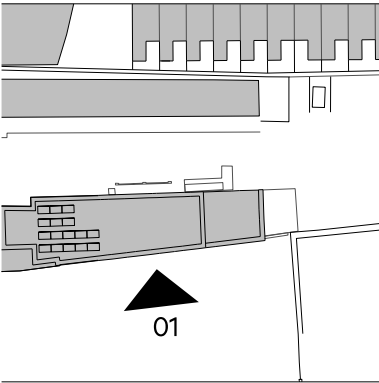

Notes:

Copyright ArkleBoyce architects Ltd.

Unless indicated, this drawing is for information only.
All dimensions to be checked on site.
Drawing subject to statutory approvals.
Drawings to be read in conjunction with all relevant
Architects' Services and Structural Engineers' drawings.
Do not scale, use figured dimensions only.

Dwg original size: A3

Revisions

A	24.10.2025	Issued for planning	TH	JA	
*	17.04.2025	Preliminary	TH	JA	
Rev.	Date	Notes	Drawn	Checked	

Project:	Red Lion Site, Egremont	Project No.	25009
Client	Cumberland Council	Revision	A
Date	April 2025	Drawing Title	Existing building elevations - Sheet 3 of 3
Status	PLANNING APPLICATION ISSUE	Scale	1:100@A3
Drawing No.	AP-008		