




Proposed Elevation - Full

1 : 200

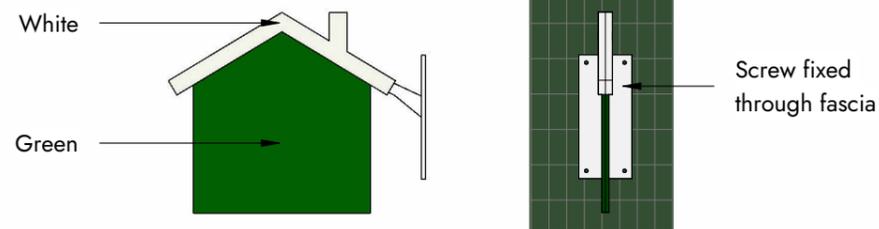


Proposed Projecting Sign

1 : 20



Recently completed project with projecting sign and similar exterior

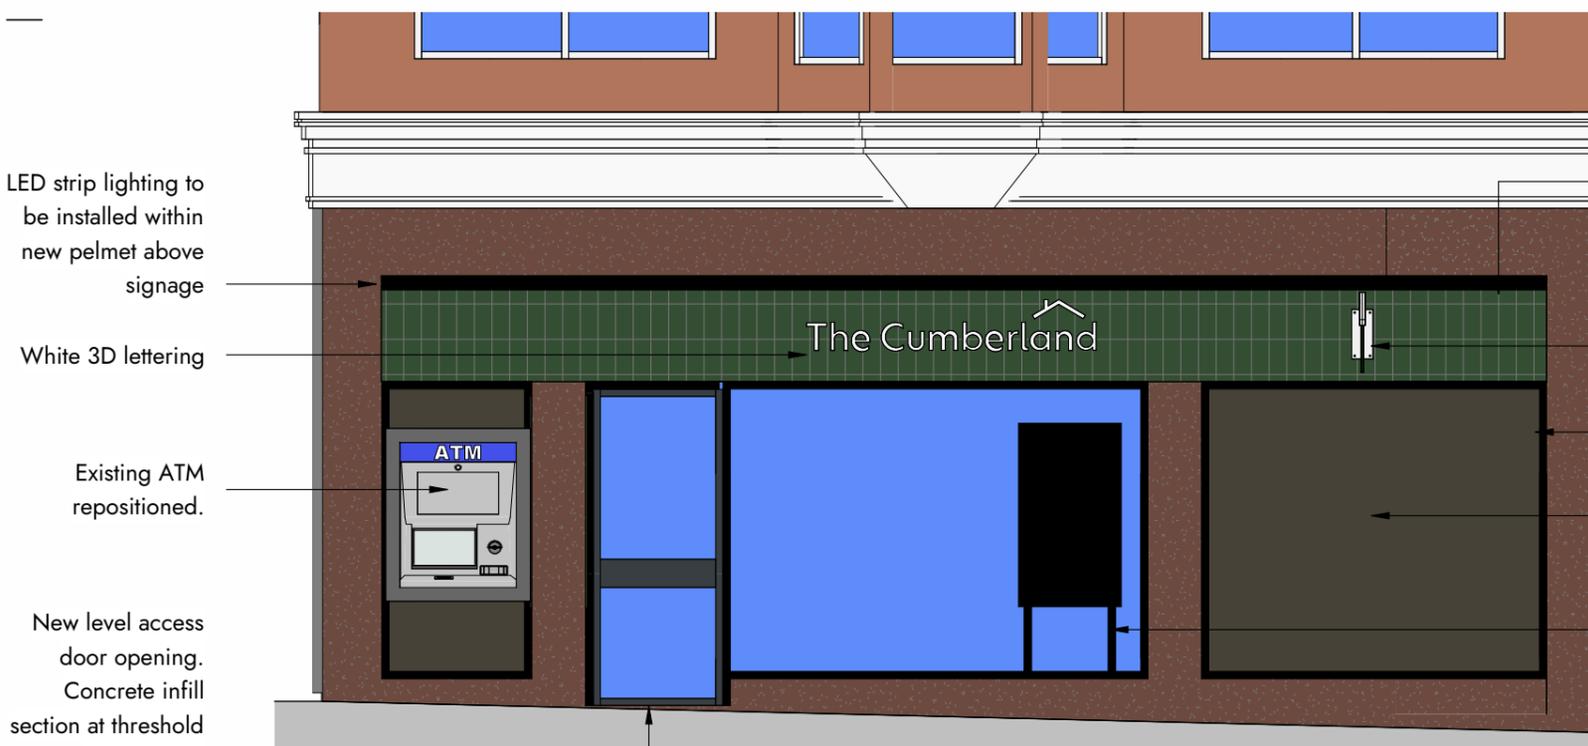

- LED strip lighting to be installed within new pelmet above signage
- White 3D lettering
- Existing ATM repositioned.
- New level access door opening. Concrete infill section at threshold as required.

- Existing aluminium pan fascia to be removed.
- New fascia frame with external tile backer board faced with green tiles. Tiles 200mm x 50mm, install vertically
- New non-illuminated projecting sign.
- New shop windows with anthracite grey (RAL: 7016) frames.
- Privacy graphic applied to glazing
- AV screen to be installed internally in shop front.

Proposed Elevation - Shop Front

1 : 50

Proposed Elevations
CBS Whitehaven refurb

0m 1m 2m 3m 4m 5m

VISUAL SCALE 1:50 @ A3

This drawing is to be read in conjunction with all related drawings. Dimensions must be checked and verified on site before commencing work or producing shop drawings. The originator should be notified immediately of any discrepancy. This drawing is copyright and remains the property of Architects Plus.

Suite 3, Carlyle's Court, St Mary's Gate, Carlisle, Cumbria, CA3 8RY | ap@architectsplus.co.uk | 01228 515144

ARCHITECTSPUS.CO.UK

Registered Office
Suite 3, Carlyle's Court, St Mary's Gate,
Carlisle, Cumbria, CA3 8RY

Company Registration
Architects Plus (UK) Limited
Registered in England no. 4221140

Drawing		Proposed Elevations		Status	
				PL - Planning	
Project		Client		RIBA stage	
CBS Whitehaven refurb		Cumberland Building Society		4 - Technical Design	
Date	Drawn by	Scale @ A3	Drawing number	Revision	
03/02/2026	TP	As indicated	25027-PL04		