

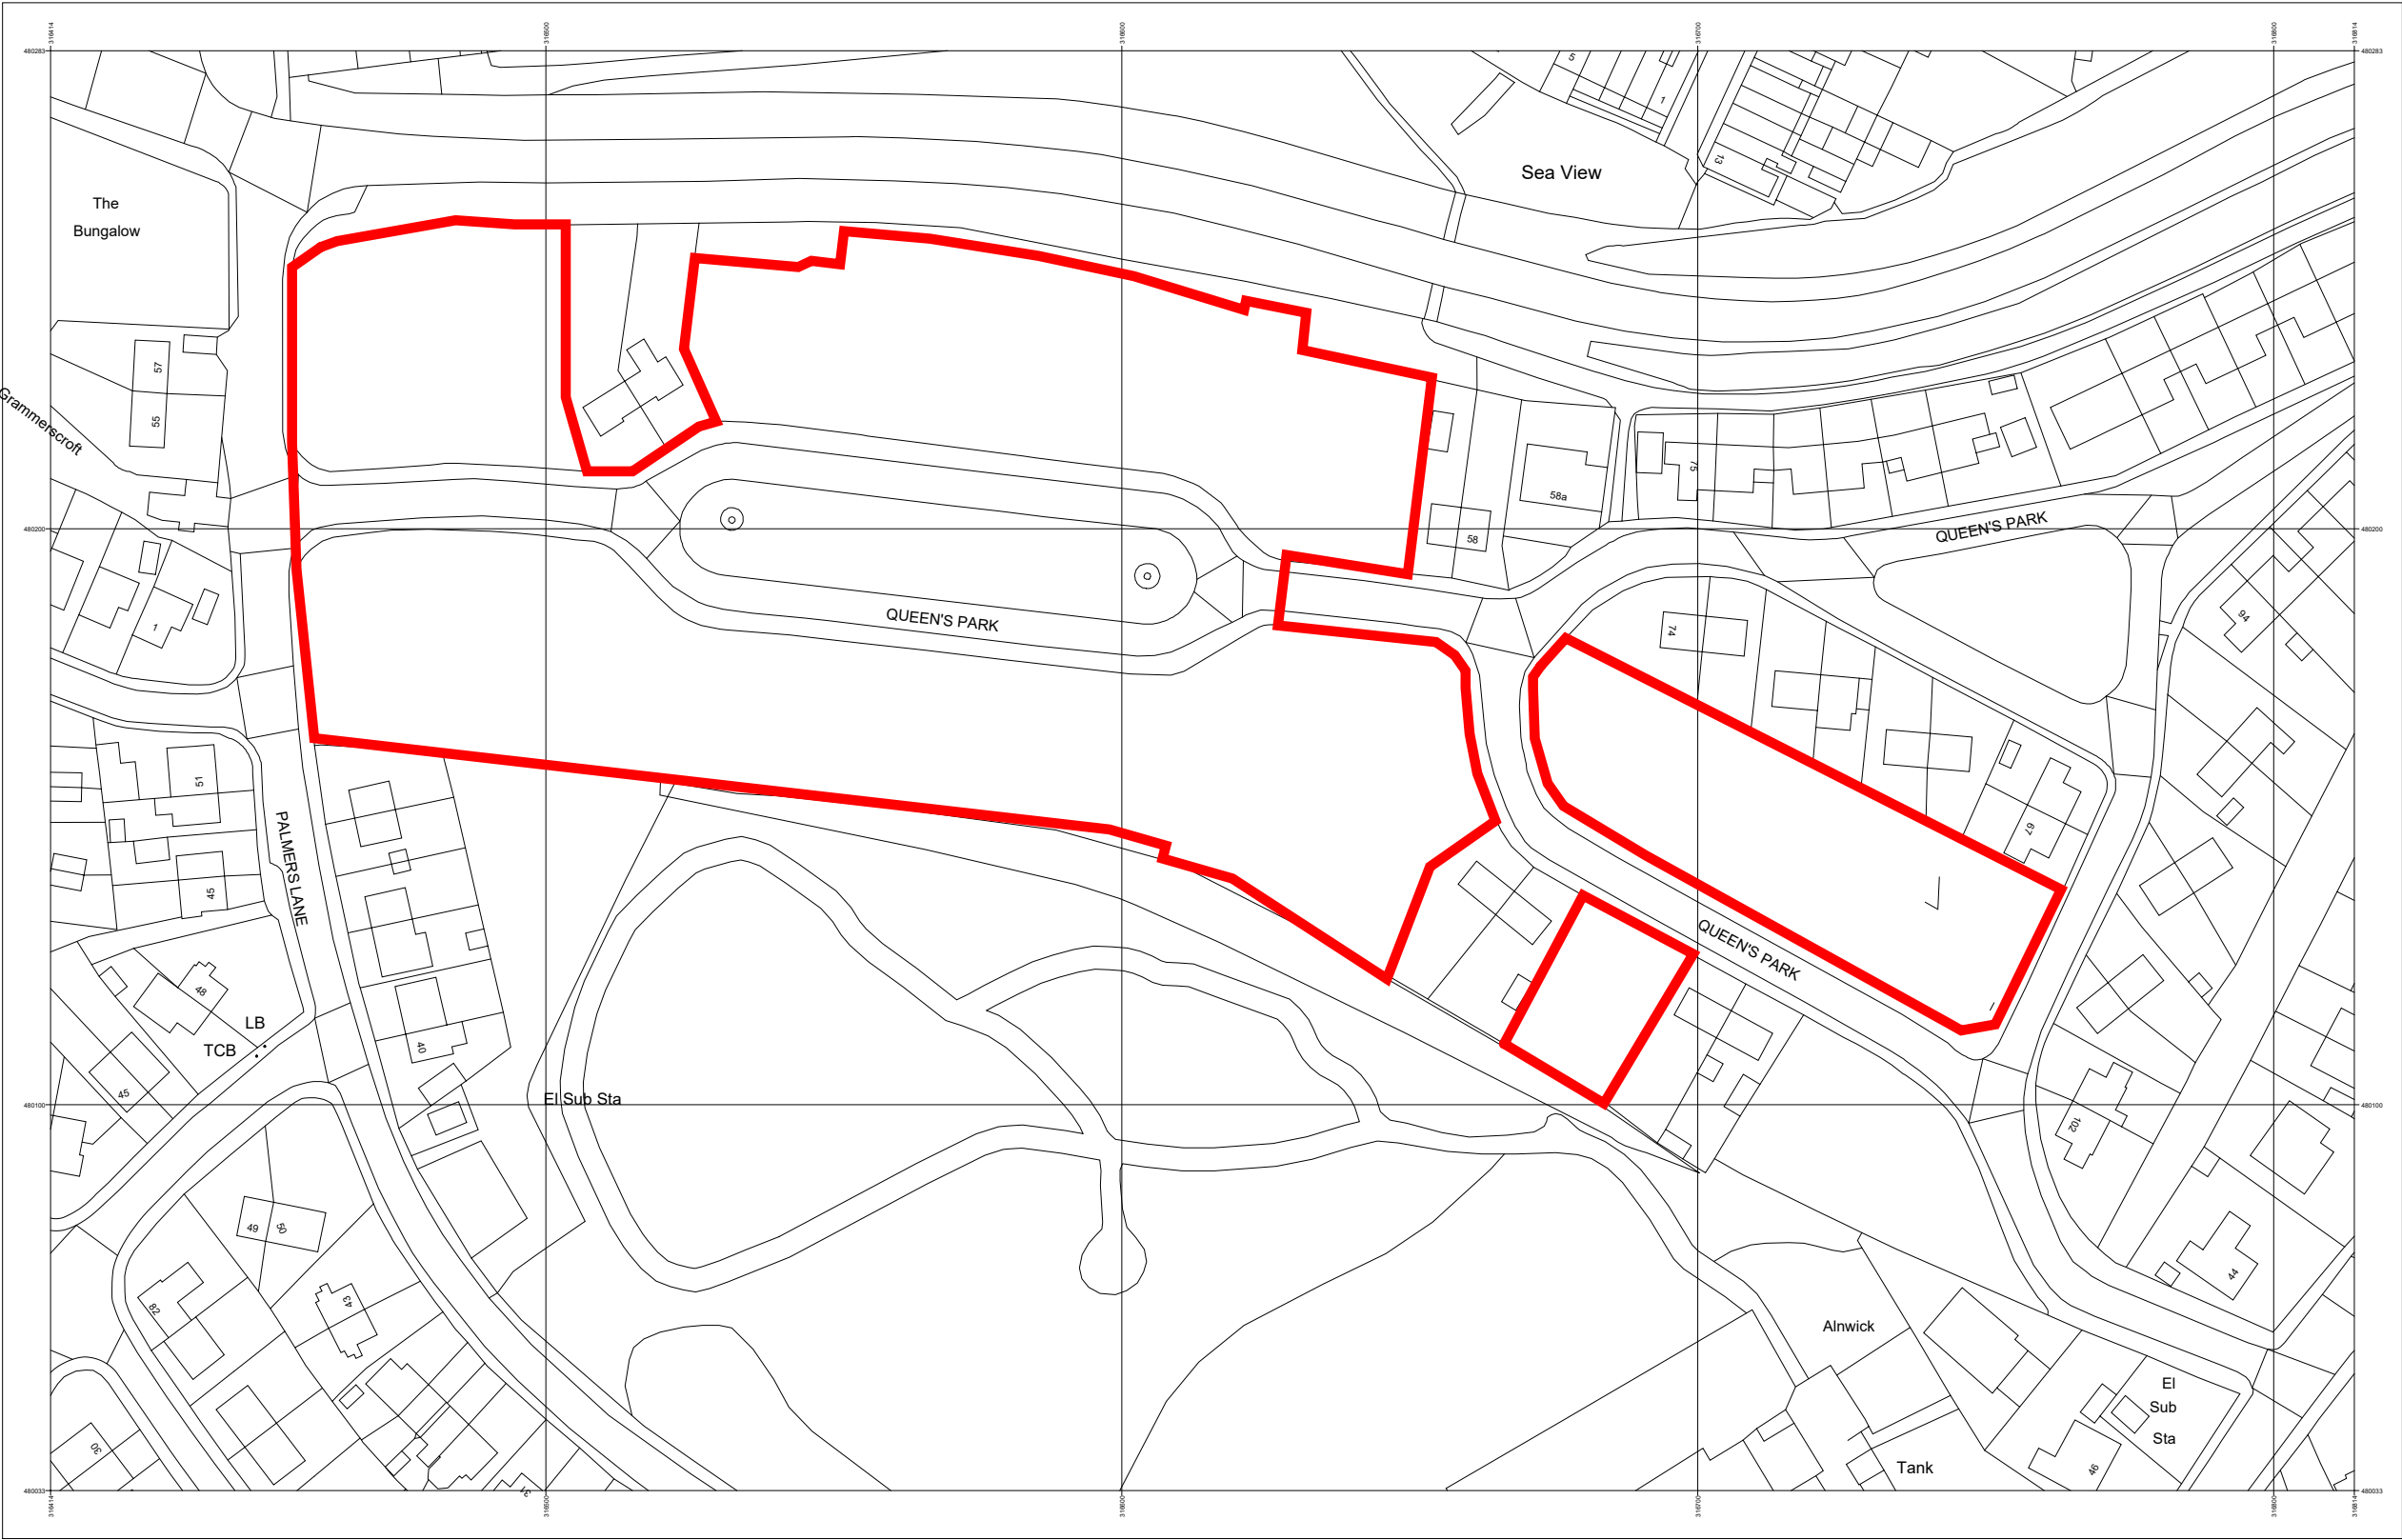


- Site - subject of the application
- Adjoining land - same owner as subject site

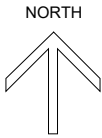

Serial number: 286801
© Crown copyright and database right 2024
Ordnance Survey licence AC0000848283
Reproduction in whole or in part is prohibited
without the prior permission of Ordnance Survey.

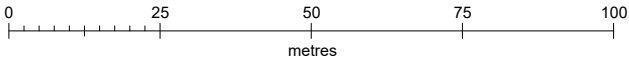

A	Minor amendment.	AB	BG	06/05/2026
Rv	Description	Dr	App	Date

Site Location Plan

Millom, Queens Park

0m 25m 50m 75m 100m 125m

VISUAL SCALE 1:1250 @ A3

This drawing is to be read in conjunction with all related drawings. Dimensions must be checked and verified on site before commencing work or producing shop drawings. The originator should be notified immediately of any discrepancy. This drawing is copyright and remains the property of Architects Plus.

Suite 3, Carlyle's Court, St Mary's Gate, Carlisle, Cumbria, CA3 8RY

ap@architectsplus.co.uk

01228 515144

ARCHITECTSPUS.CO.UK

Registered Office
Suite 3, Carlyle's Court, St Mary's Gate,
Carlisle, Cumbria, CA3 8RY

Company Registration
Architects Plus (UK) Limited
Registered in England no. 4221140

Drawing

Site Location Plan

Status

PL - Planning

Project

Millom, Queens Park

Client

Thomas Armstrong
(Construction) Ltd

RIBA stage

3 - Developed Design

Date

23/03/2026

Drawn by

AB

Scale @ A3

1 : 1250

Drawing number

25034 - PL001A

Revision

A