


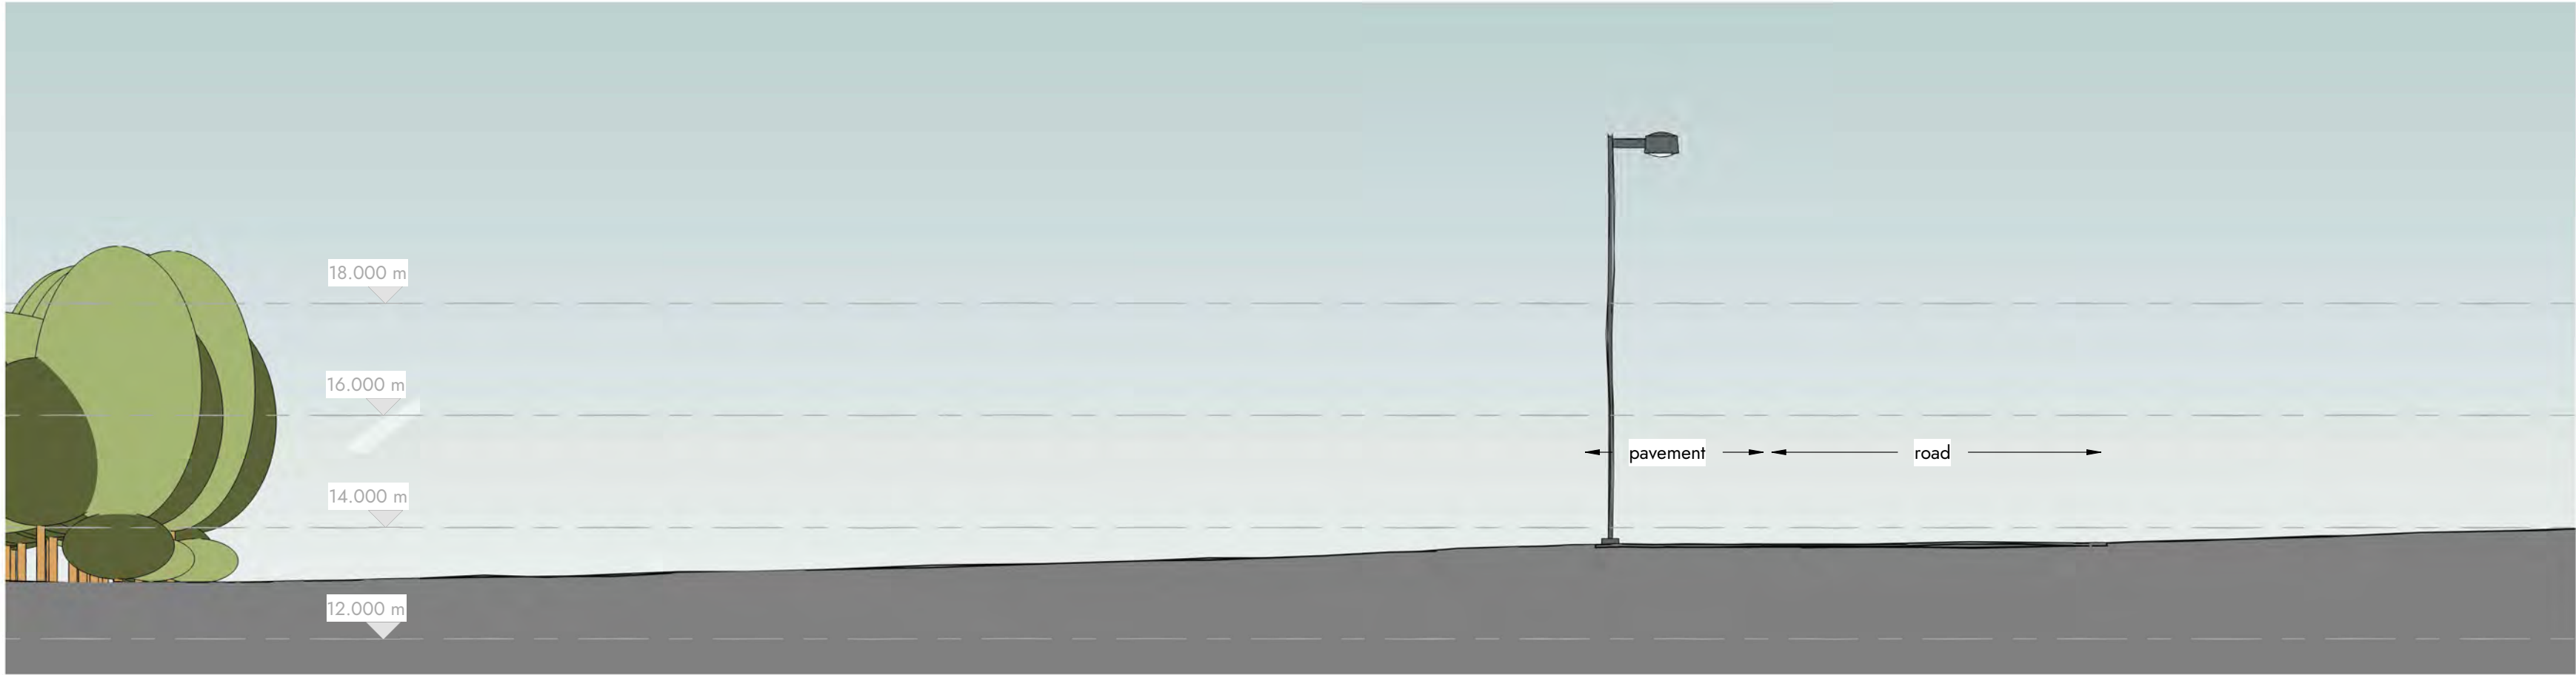


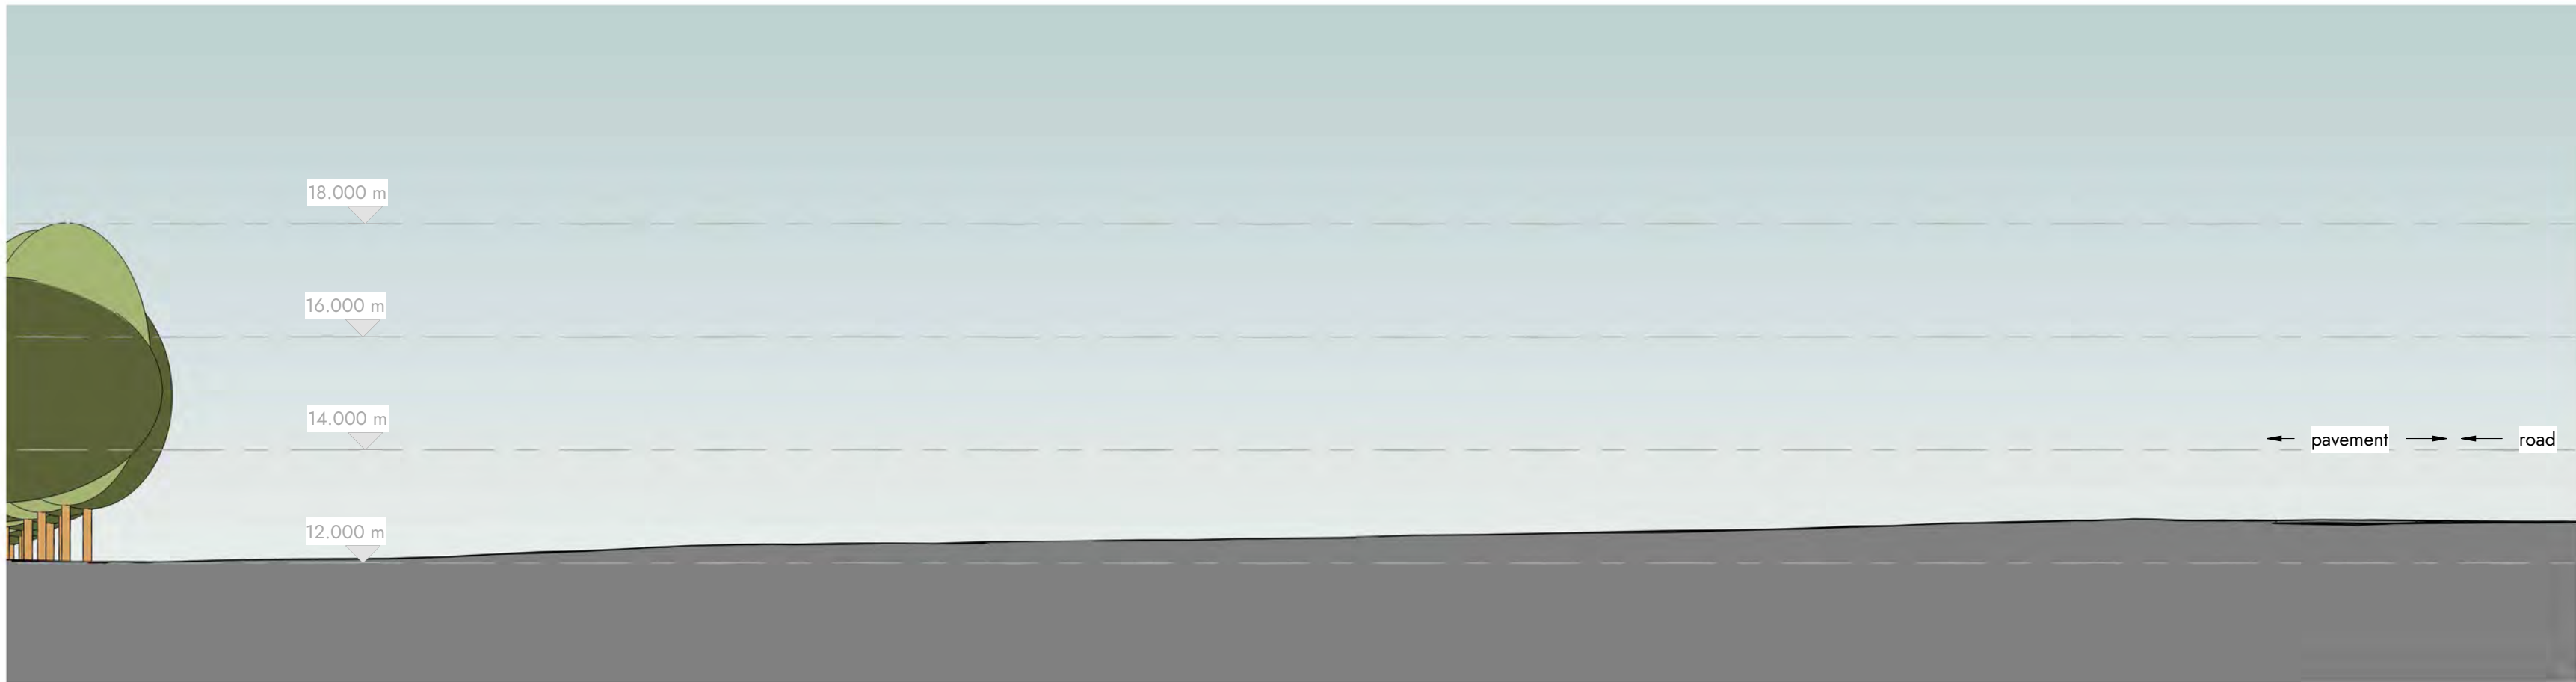

Existing Site Section 4

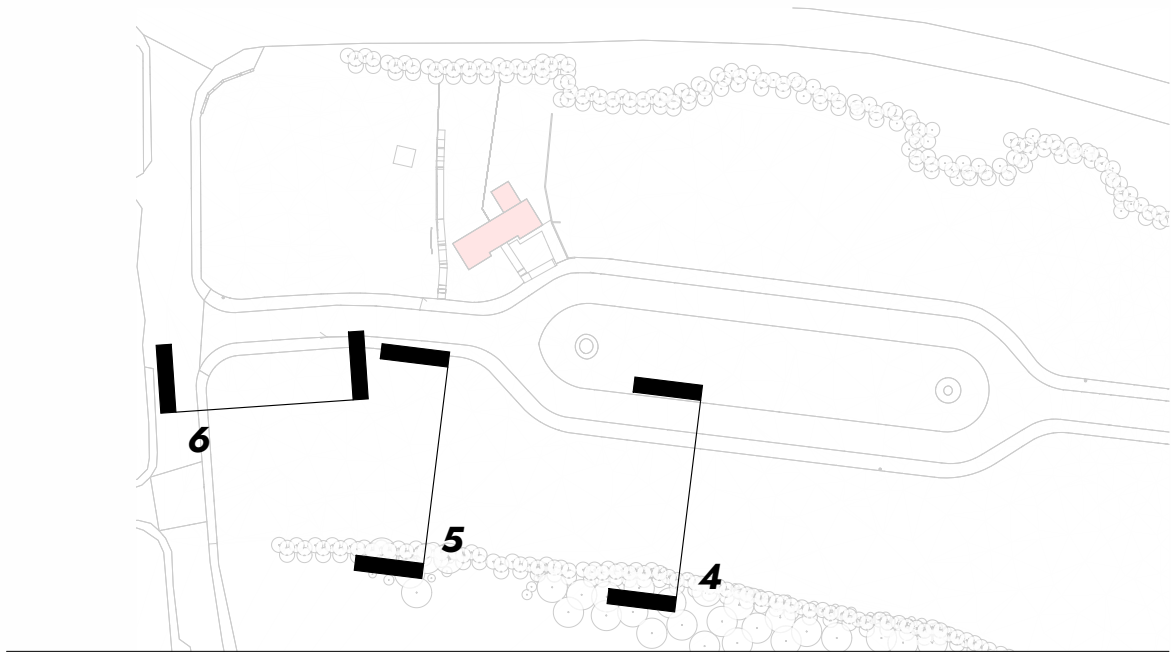

Existing Site Section 5

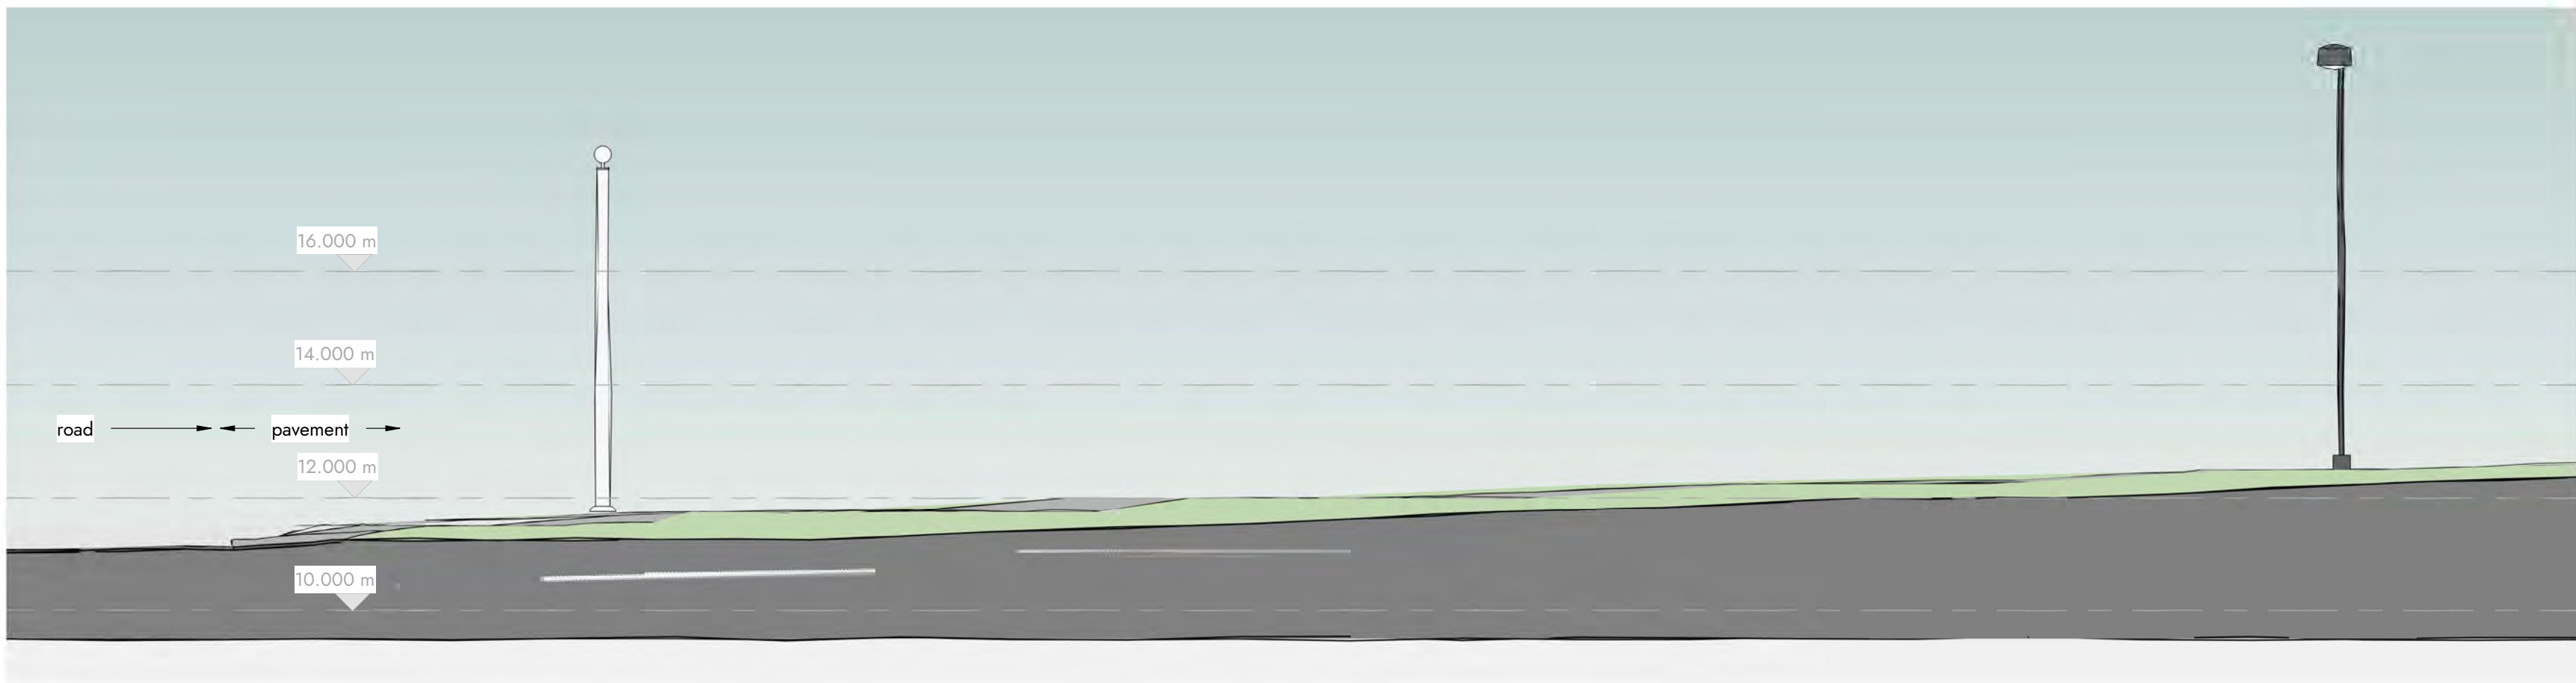

Existing Site Section 6

Existing Site Sections 2

Millom, Queens Park

0m 2m 4m 6m 8m 10m
VISUAL SCALE 1:100 @ A1

This drawing is to be read in conjunction with all related drawings. Dimensions must be checked and verified on site before commencing work or producing shop drawings. The originator must be notified immediately of any discrepancy. This drawing is copyright and remains the property of Architects Plus, and may not be reproduced in any way without written consent from Architects Plus.

Victoria Galleries, Viaduct House, Victoria Viaduct, Carlisle, Cumbria, CA3 8AN ap@architectsplus.co.uk 01228 515144

WWW.ARCHITECTSPUS.CO.UK

Registered Office
Victoria Galleries, Victoria House,
Victoria Viaduct, Carlisle Cumbria, CA3 8AN

Company Registration
Architects Plus (UK) Limited
Registered in England no. 4221140

Revision		Description	Drawn	Approved	Date
Drawing					
Existing Site Sections 2					Status PL - Planning
Project Millom, Queens Park		Client name Thomas Armstrong (Construction) Ltd		RIBA stage 3 - Developed Design	
Date 30/04/2026	Drawn by AB	Scale @ A1 As indicated	Drawing number 25034 - PL019		Revision