




Site Section A-A: West (Front) Elevation  
As Existing  
1:200 @ A1

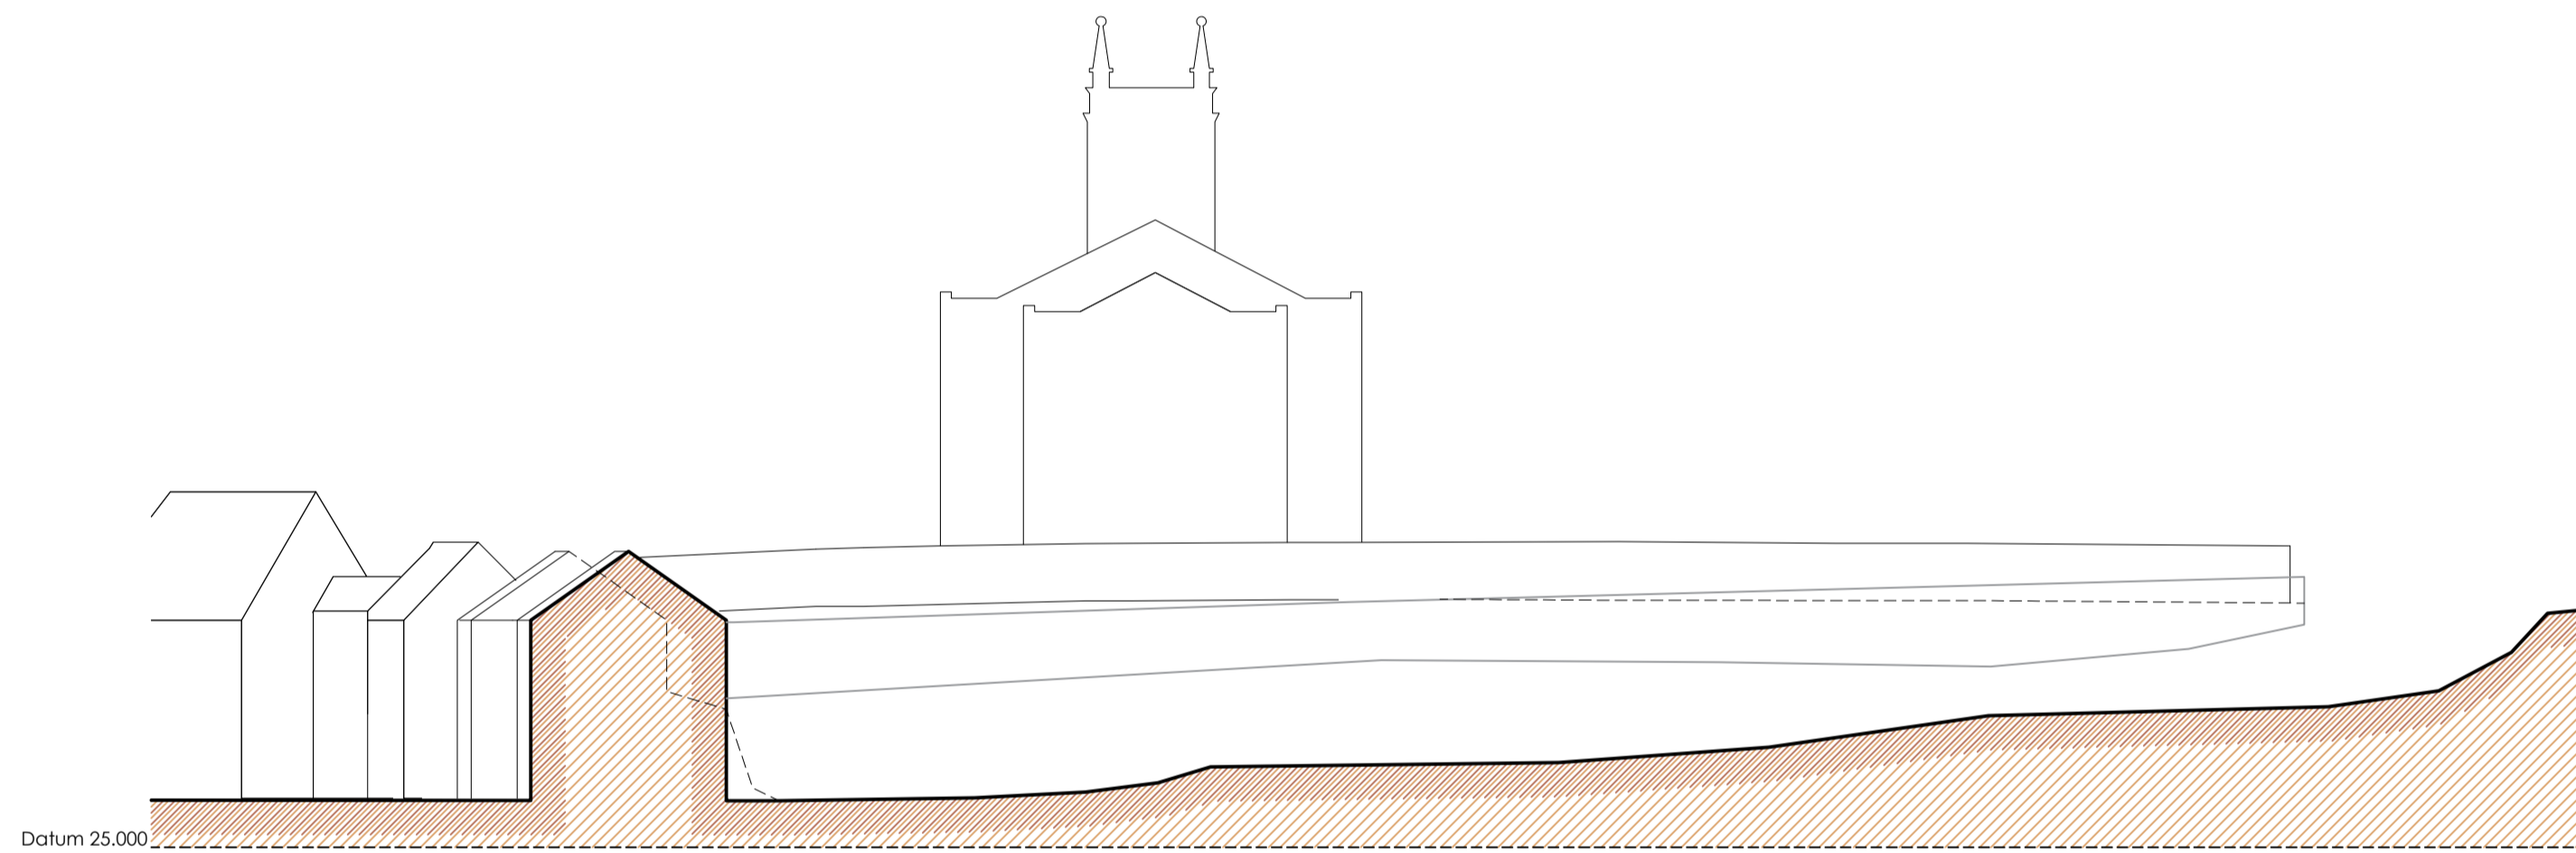

Site Section B-B: East (Rear) Elevation  
As Existing  
1:200 @ A1

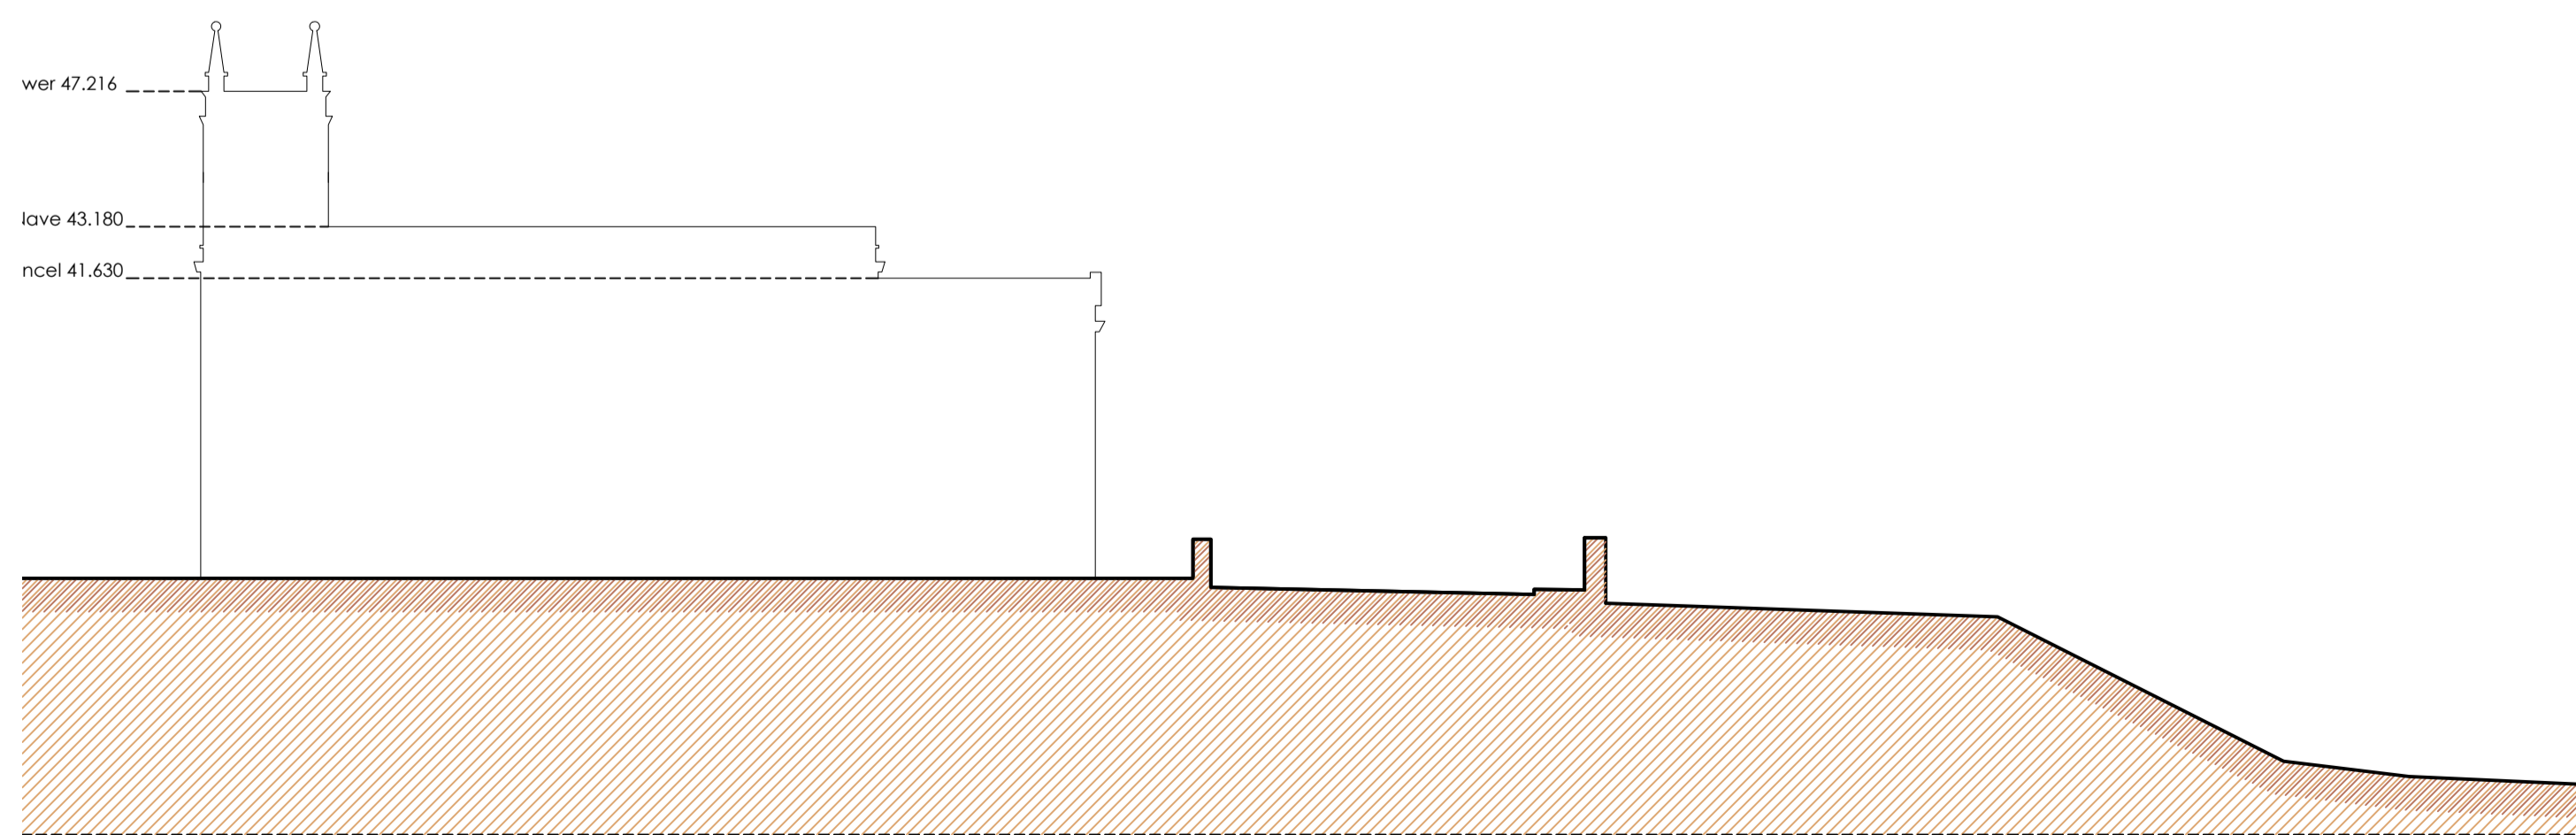

Site Section C-C: Plot 2  
As Existing  
1:200 @ A1

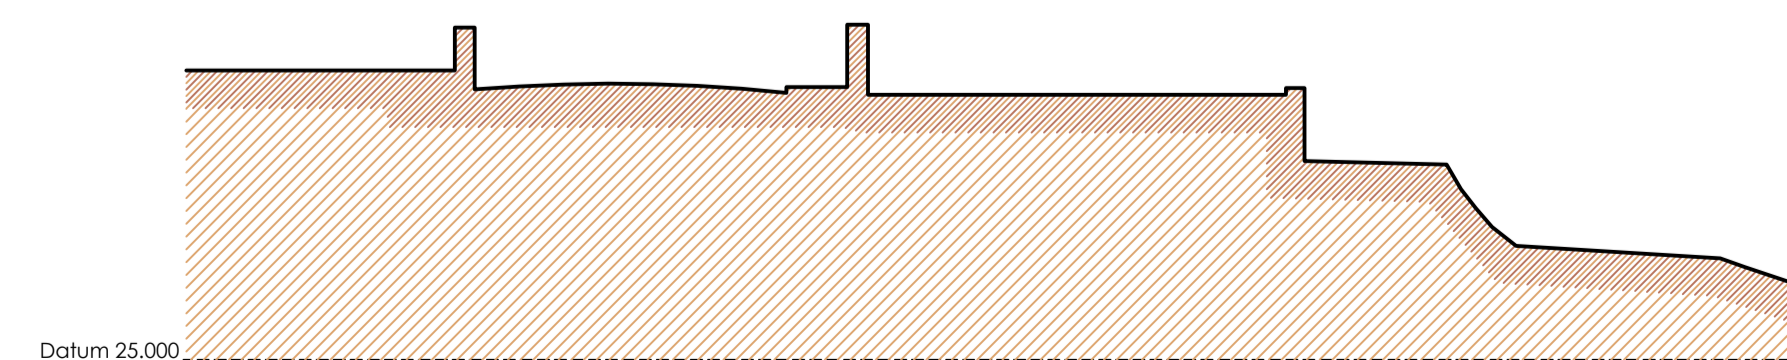

Site Section D-D: Plot 4  
As Existing  
1:200 @ A1



Revisions - Mar 26 Drawing set up ahead of Planning Application. JC/GC

Client Moresby Hall Hotel Limited

Project Proposed Residential Development  
Moresby Hall  
Moresby  
Whitehaven  
CA28 6PJ

Drawing Site Sections  
As Existing

Drawing No. 2511 - 04

Scale 1:200 @ A1 Drawn JC/GC Date Mar 2026

Do not scale from this drawing. Drawing to be read in conjunction with all other relevant drawing and information from all other consultants. Any discrepancies identified between drawing and site to be reported to HG Associates immediately. HG Associates accepts no liability for any omission or inconsistencies. All rights reserved this drawing is copyright of Harroby Green Associates Limited trading as HG Associates.