
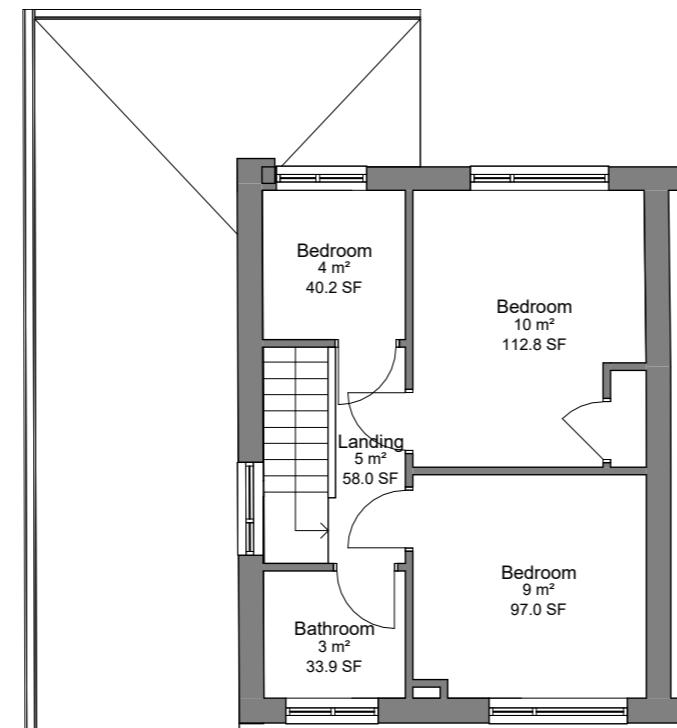



1 | Ground Floor

1 : 100

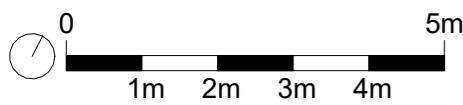

2 | First Floor

1 : 100

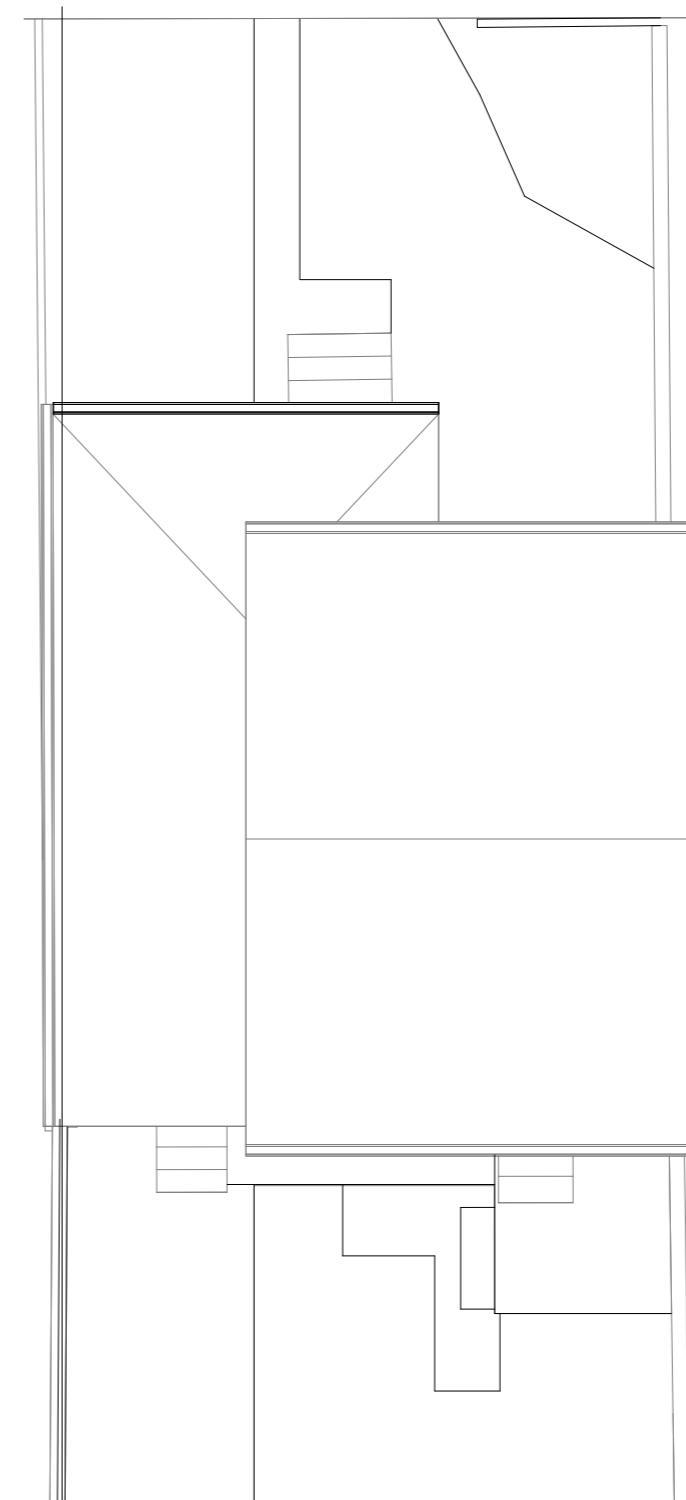

3 | Roof

1 : 100

**Notes**

1. Do not scale this drawing.
2. All dimensions must be checked on site and any discrepancies verified with the architect.
3. Unless shown otherwise, all dimensions are to structural surfaces.
4. Drawing to be read with all other issued information. Any discrepancies to be brought to the attention of the architect.
5. This drawing is the copyright of Architecta and may not be copied, altered or reproduced in any form, or passed to a third party without license or written consent.
6. This document is prepared for the sole use of J&M Fishpool and no liability to any other persons is accepted by Architecta. Architecta accepts no liability for use of this drawing by parties other than the party for whom it was prepared or for purposes other than those for which it was prepared.

This is not a construction drawing, it is unsuitable for the purpose of construction and must on no account be used as such.

Project name

**2 Windsor Court**

Garage Conversion

Drawing number

Rev

2522 - 120000

P01

Drawing

**Existing Plans**

Purpose of issue

LDC Submission

Scale

First issue date

1 : 100 @ A3

23/01/2026

Client

J&amp;M Fishpool

Rev	Date	Description	Drawn / Checked
P0	23/01/26	Lawful Development	GW 1