


Please Note:
 Drawings subject to relevant statutory approvals.
 All dimensions to be checked on site. For all construction works, do not scale from this drawing. Work to figured dimensions only. This excludes the planning & enforcement processes.
 © This drawing is copyright of MC Architecture + Design Ltd and may not be reproduced in any way without their specific permission.

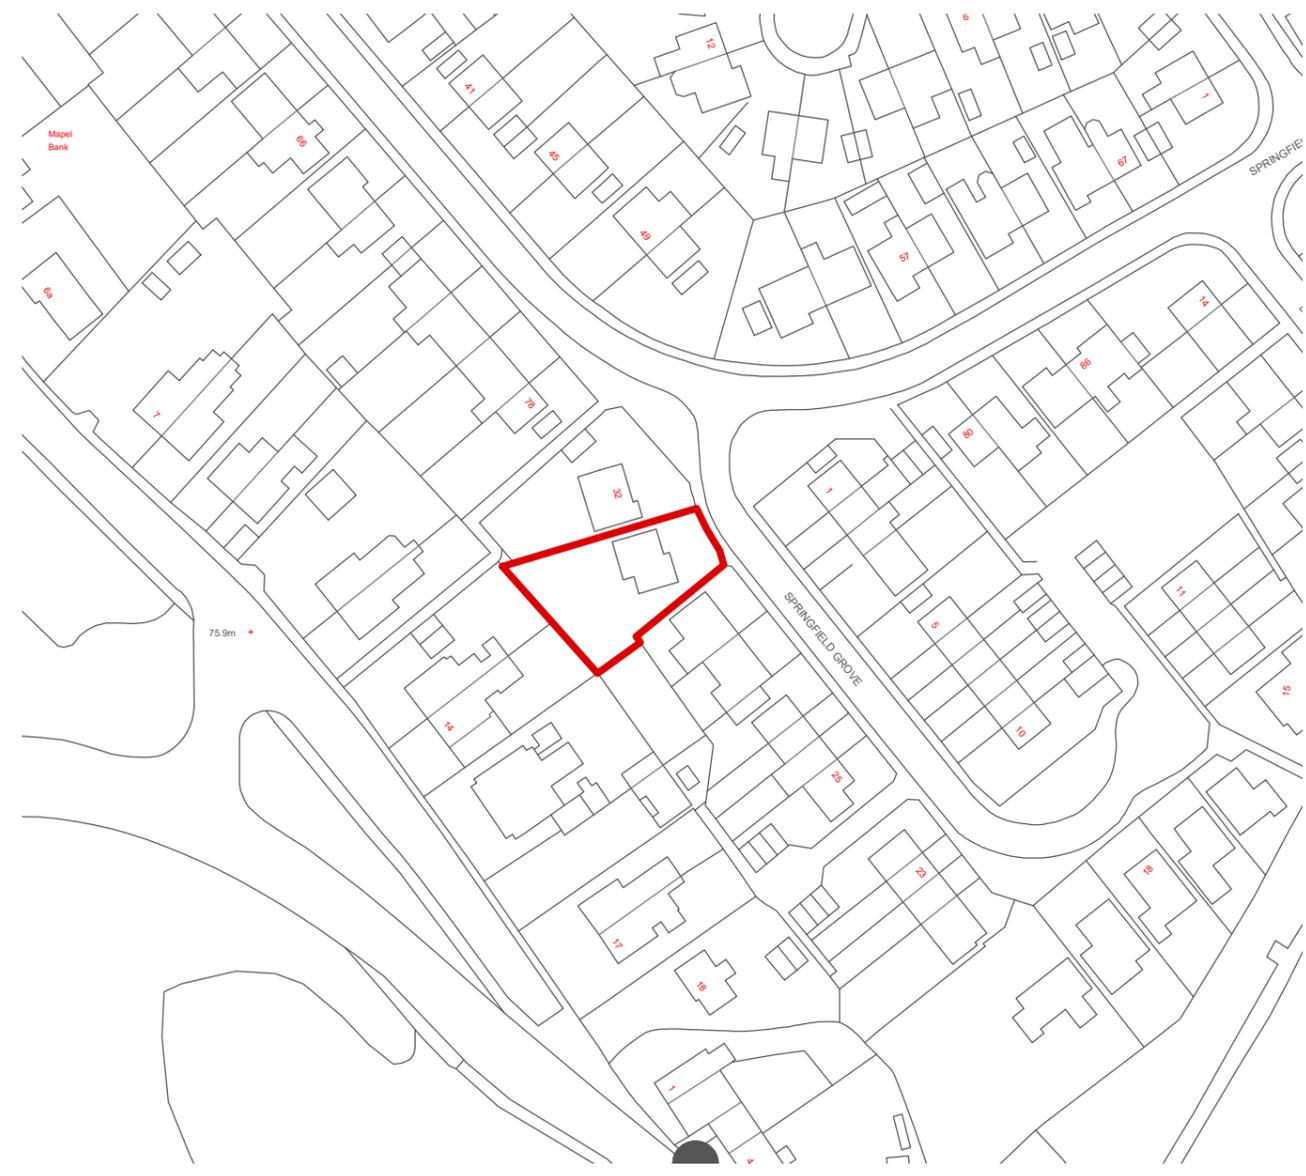

1 PLAN - SITE LOCATION
 SCALE 1:1250 @ A3

MCA MC Architecture + Design	
<input type="checkbox"/> Preliminary	<input type="checkbox"/> Tender
<input checked="" type="checkbox"/> For Approval	<input type="checkbox"/> Construction
Client > Mr & Mrs Vaughan.	
Project > 31 Springfield Grove, Whitehaven, Cumbria, CA28 6UD.	
Drawing Title > Site Location Plan.	
Scale > 1:1250 @ A3	Date > Mar 2026
Drawing No. > 2526-002-01	Rev > A