




**Please Note:**  
 Drawings subject to relevant statutory approvals.  
 All dimensions to be checked on site. For all construction works, do not scale from this drawing. Work to figured dimensions only. This excludes the planning & enforcement processes.  
 © This drawing is copyright of MC Architecture + Design Ltd and may not be reproduced in any way without their specific permission.

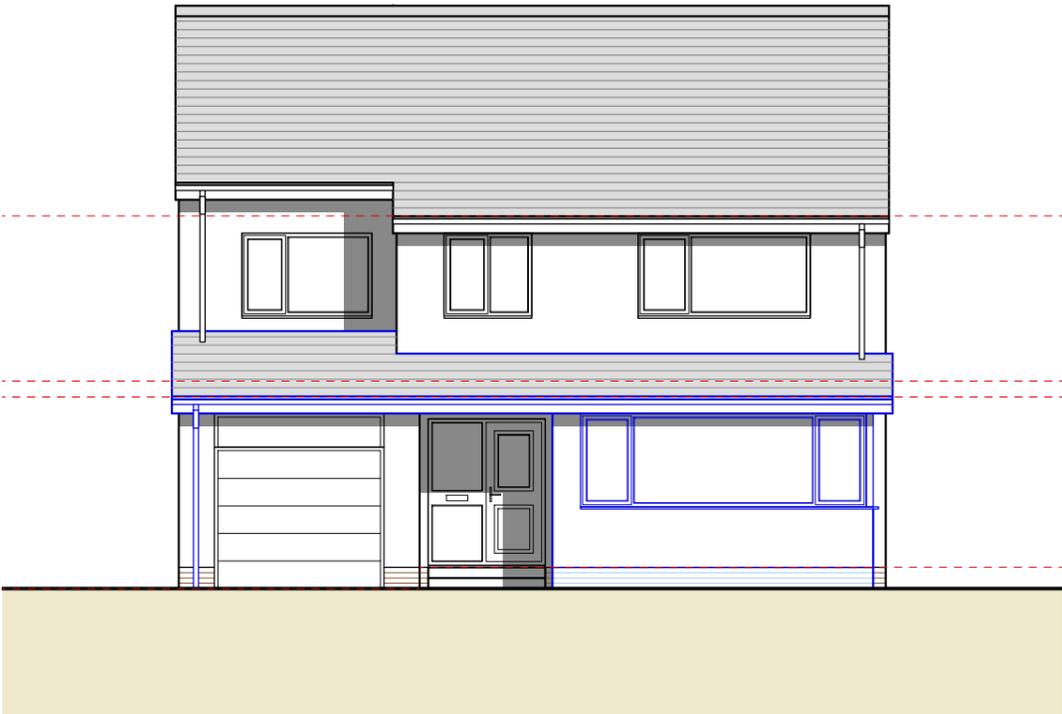


**1** ELEVATIONS - PROPOSED FRONT (NORTH EAST FACING)  
 SCALE 1:100 @ A3

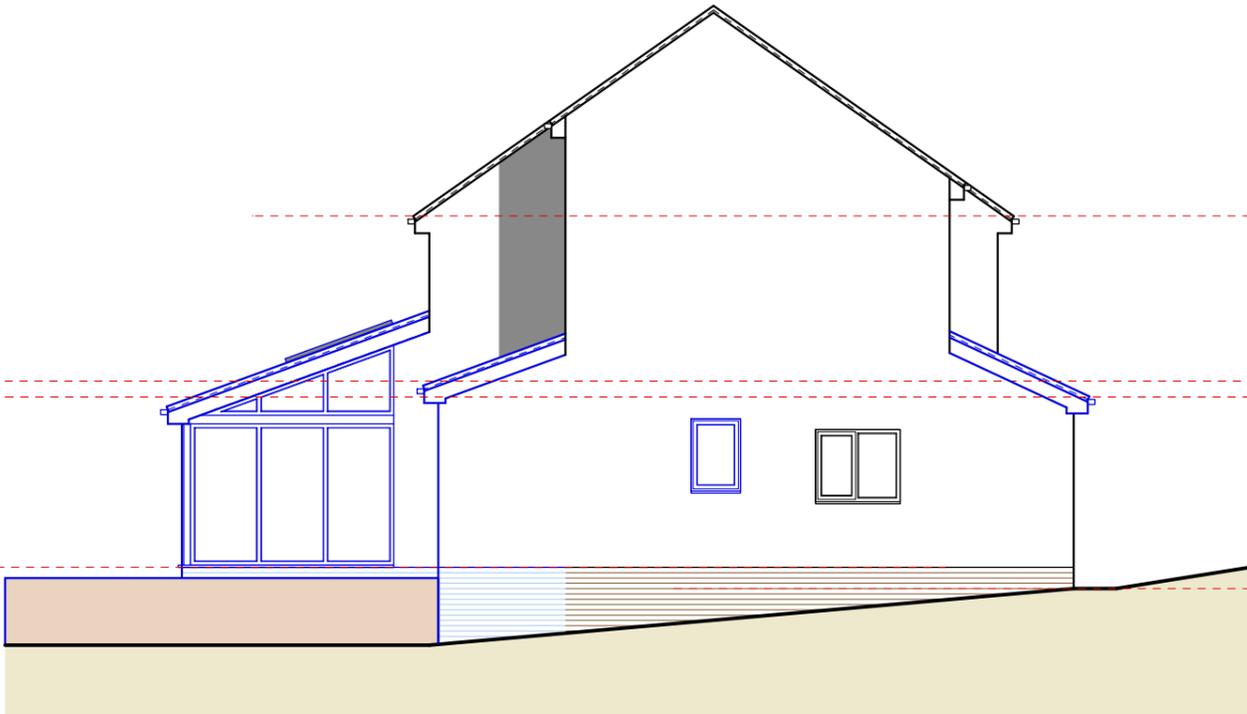

**3** ELEVATIONS - PROPOSED SIDE A (SOUTH FACING)  
 SCALE 1:100 @ A3

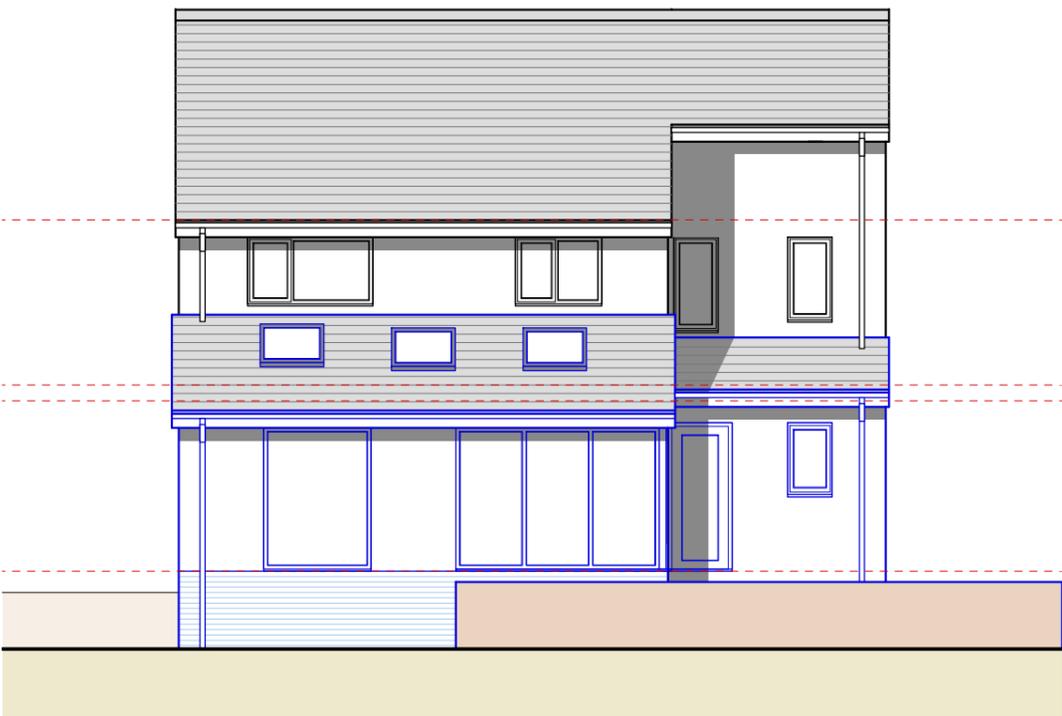

**2** ELEVATIONS - PROPOSED REAR (SOUTH WEST FACING)  
 SCALE 1:100 @ A3

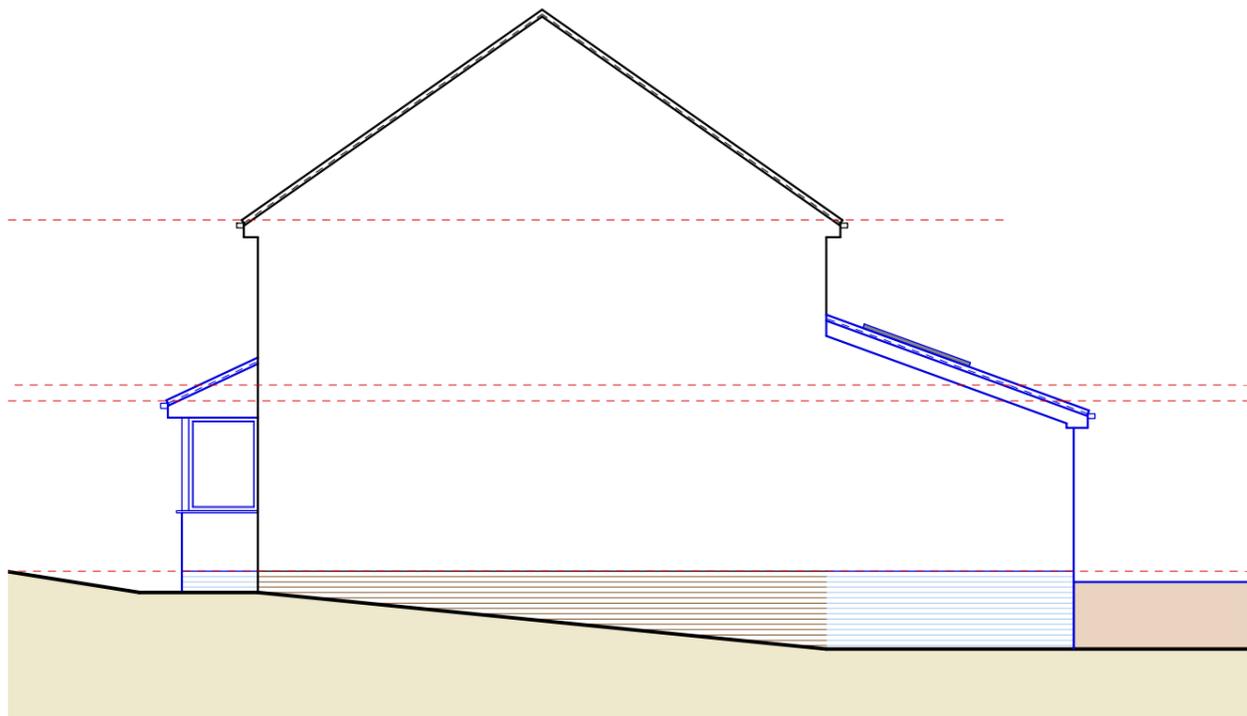

**4** ELEVATIONS - PROPOSED SIDE B (NORTH FACING)  
 SCALE 1:100 @ A3

**MCA**  
 MC Architecture + Design

Preliminary     Tender  
 For Approval     Construction

Client >  
**Mr & Mrs Vaughan.**

Project >  
**31 Springfield Grove, Whitehaven, Cumbria, CA28 6UD.**

Drawing Title >  
**Proposed Elevations.**

Scale >  
**1:100 @ A3**

Date >  
**Feb 2026**

Drawing No. >  
**2526-002-08**

Rev > **C**