


Please Note:
 Drawings subject to relevant statutory approvals.
 All dimensions to be checked on site. Do not scale from this drawing. Work to figured dimensions only.
 © This drawing is copyright of MC Architecture + Design and may not be reproduced in any way without their specific permission.



Moor Row

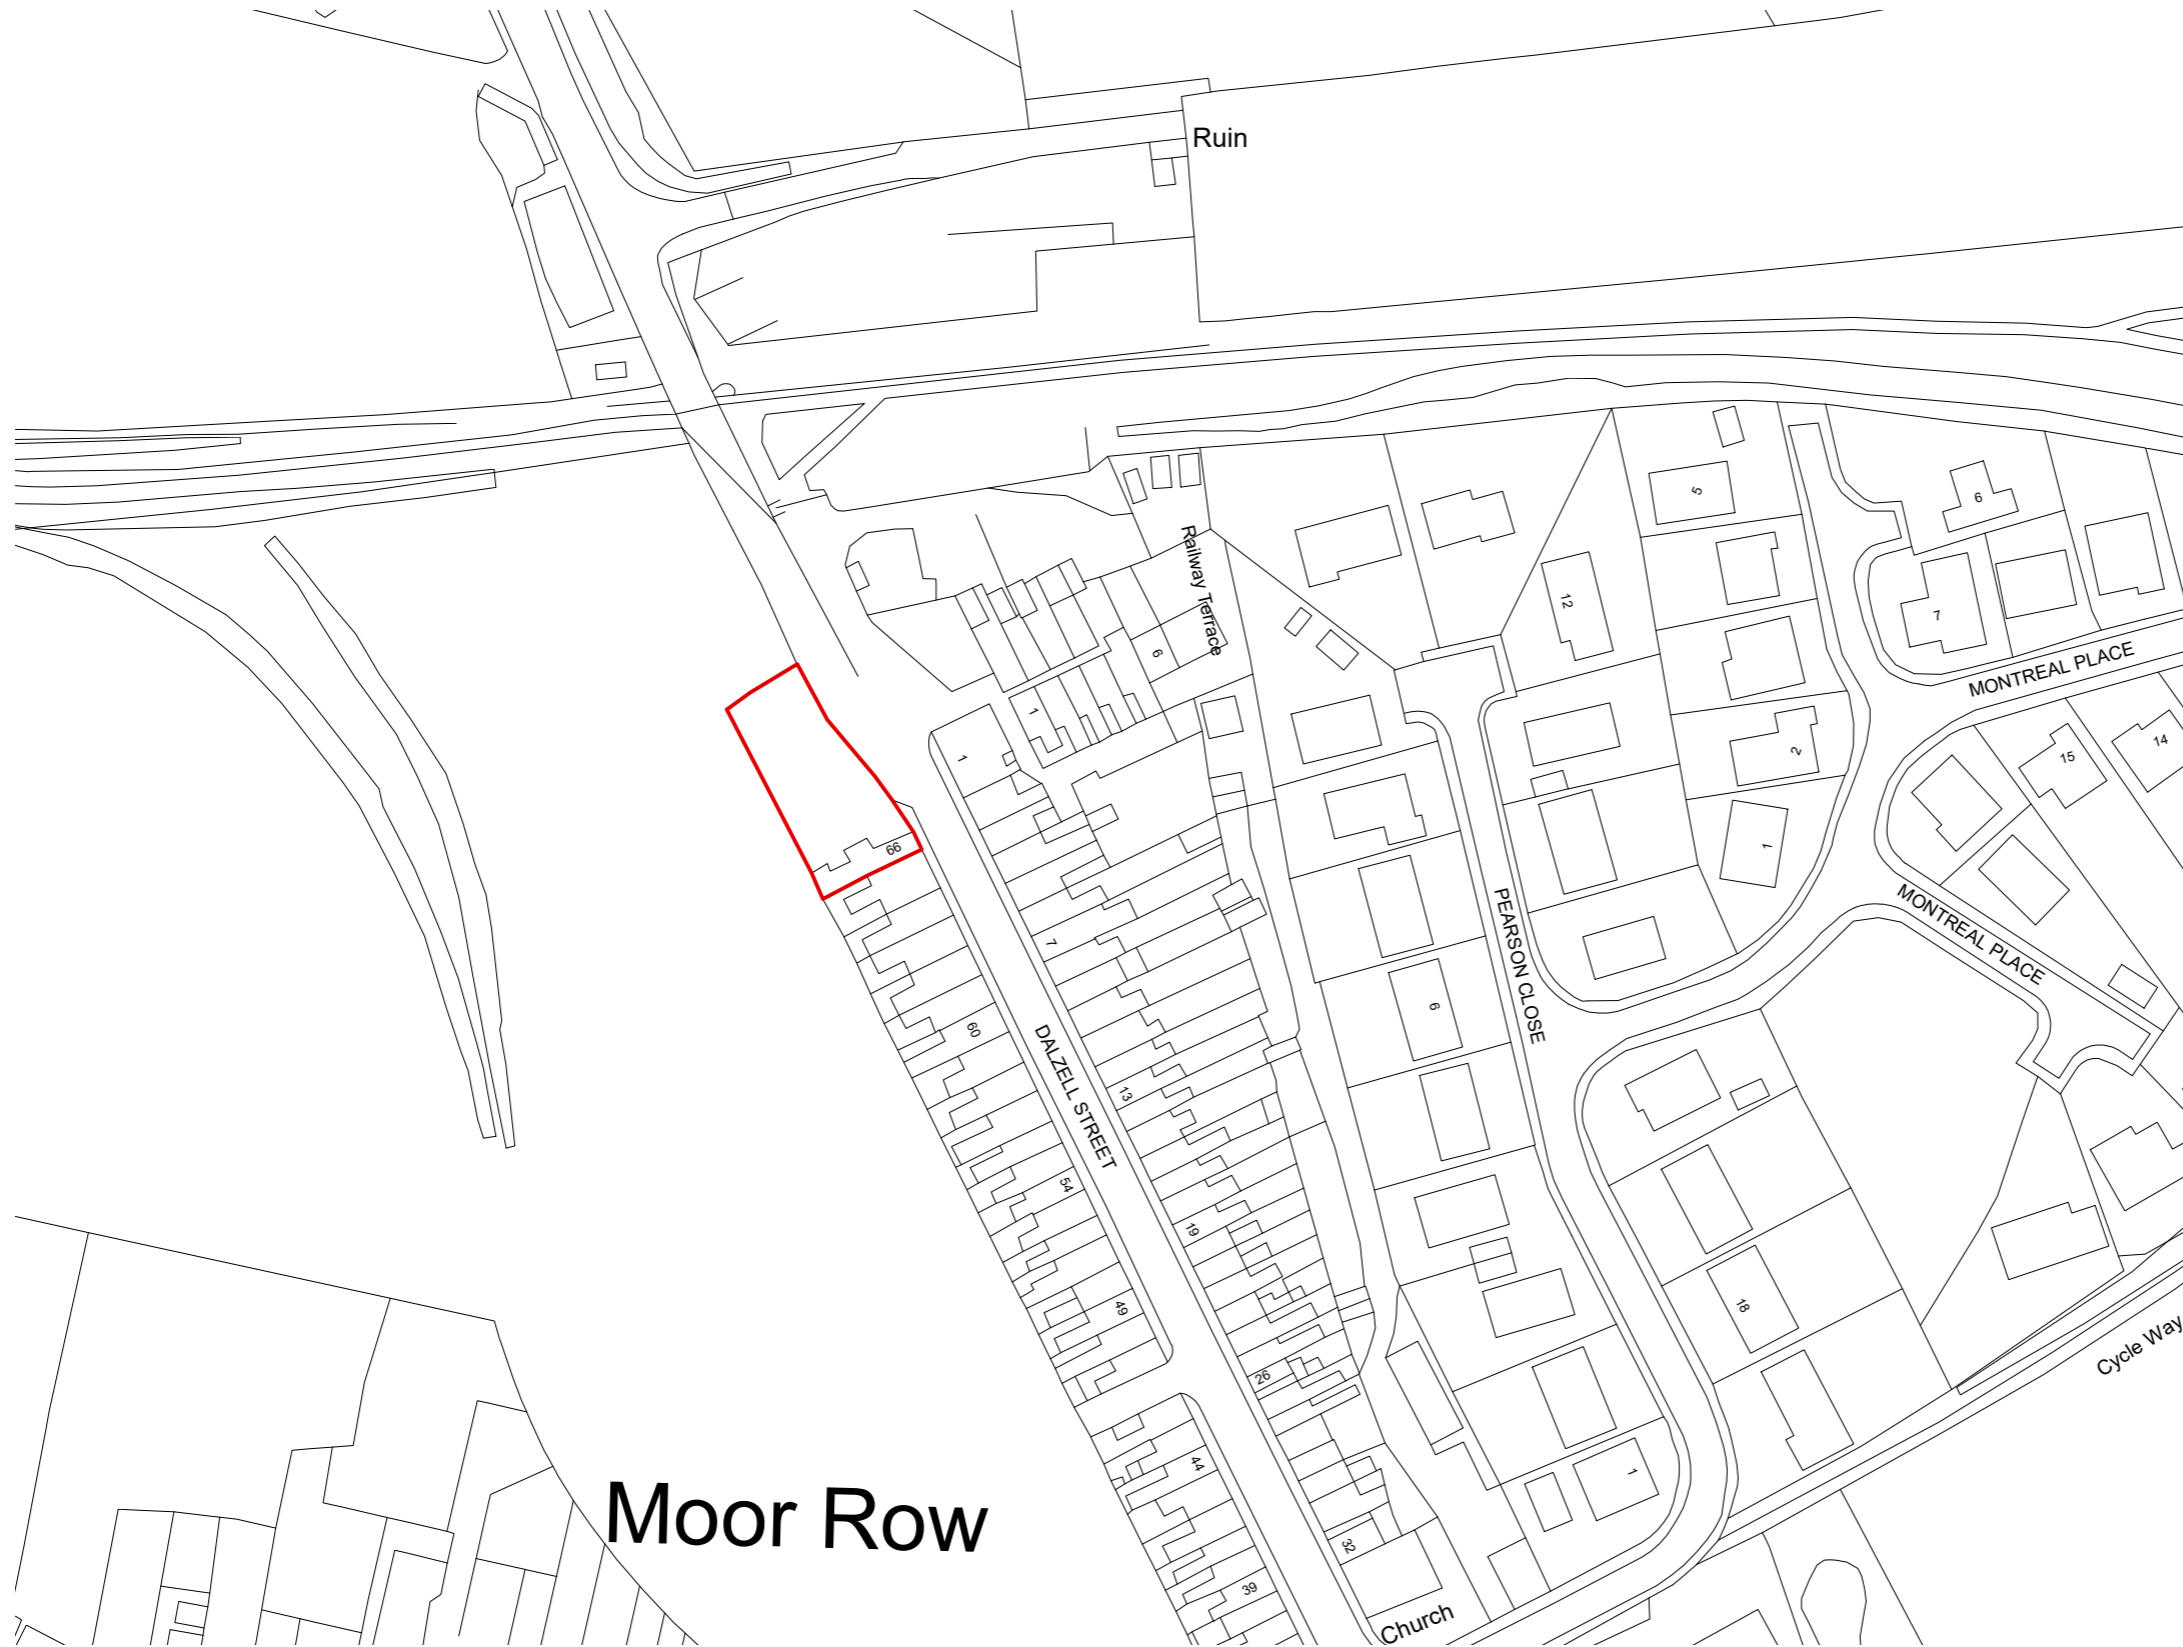

Site Location Plan
 Scale 1:1250 @ A3



MCA MC Architecture + Design	
<input type="checkbox"/> Preliminary	<input type="checkbox"/> Tender
<input checked="" type="checkbox"/> For Approval	<input type="checkbox"/> Construction
Client > Mr & Mrs Crichton-Bell	
Project > 66 Dalzell Street, Moor Row, Cumbria, CA24 3JP.	
Drawing Title > Site Location Plan	
Scale > 1:1250 @ A3	Date > June 2026
Drawing No. > 2526-009-01	Rev > A