

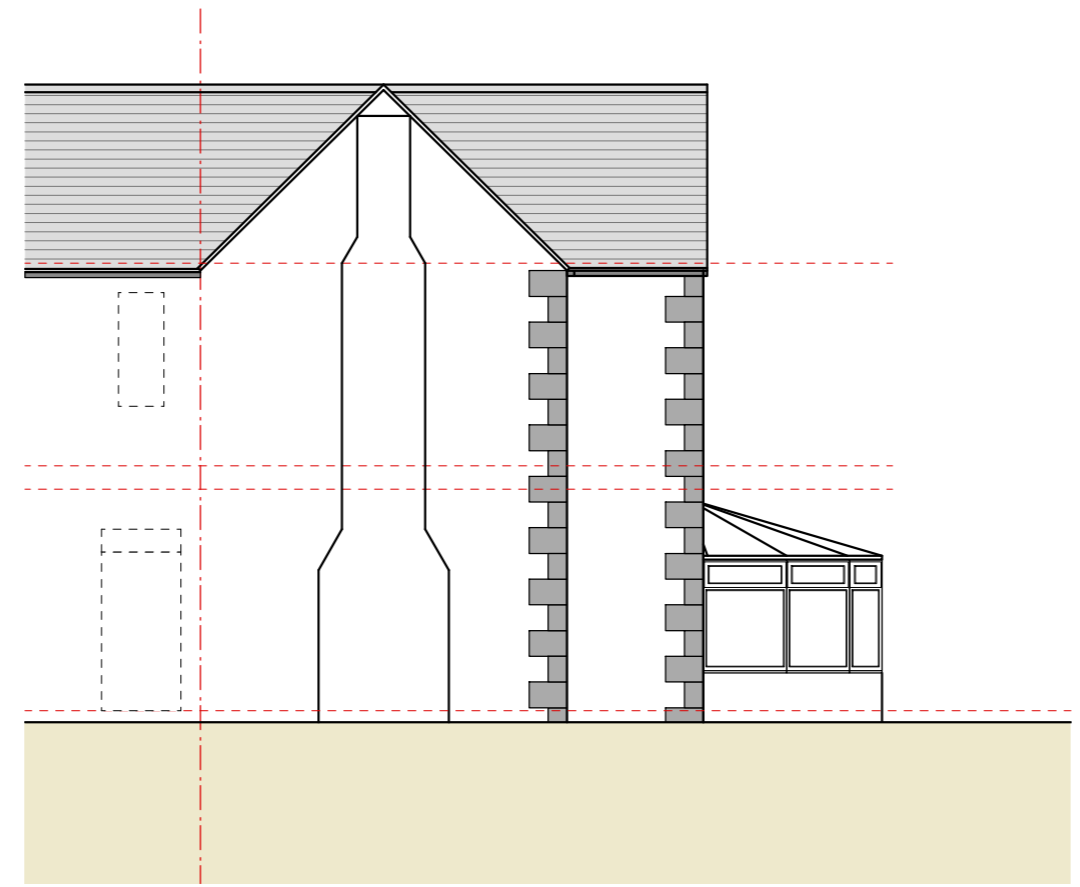


Please Note:
 Drawings subject to relevant statutory approvals.
 All dimensions to be checked on site. Do not scale from this drawing. Work to figured dimensions only.
 © This drawing is copyright of MC Architecture + Design and may not be reproduced in any way without their specific permission.

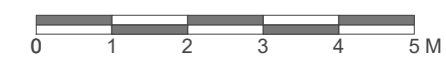

1 ELEVATIONS - EXISTING FRONT
 SCALE 1:100 @ A3

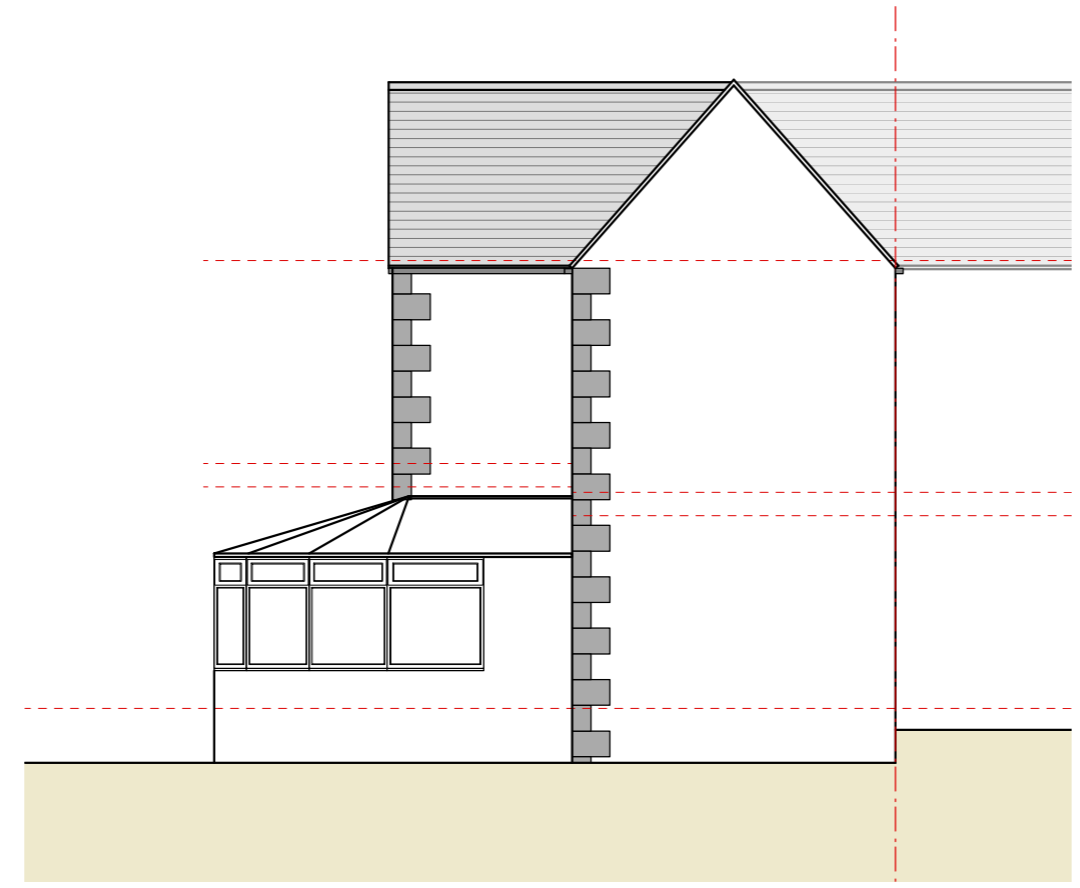

2 ELEVATIONS - EXISTING REAR
 SCALE 1:100 @ A3

MCA
 MC Architecture + Design

Preliminary Tender
 For Approval Construction

Client >
Mr & Mrs Crichton-Bell

Project >
66 Dalzell Street, Moor Row, Cumbria, CA24 3JP.

Drawing Title >
Existing Elevations - Sheet 1 of 2

Scale > **1:100 @ A3** Date > **June 2026**

Drawing No. > **2526-009-04** Rev > **A**