

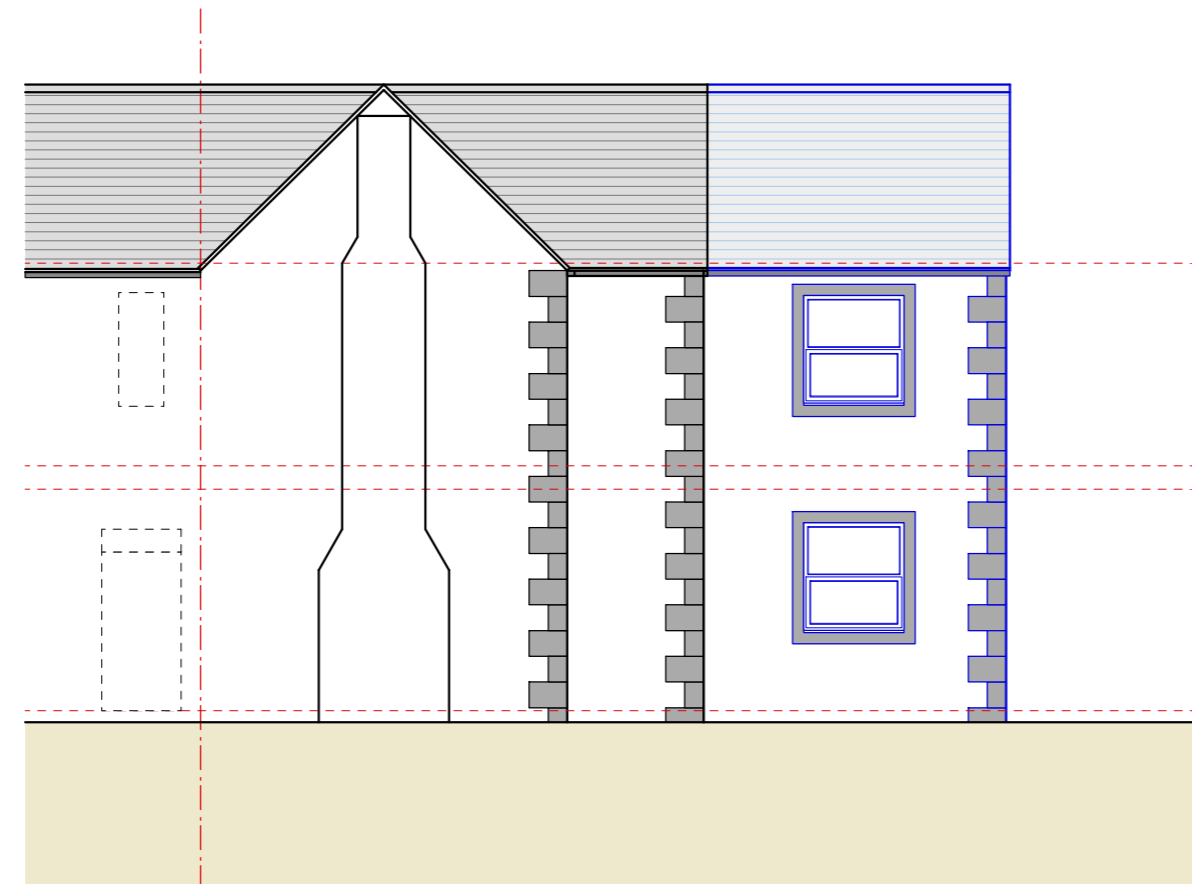


**Please Note:**  
 Drawings subject to relevant statutory approvals.  
 All dimensions to be checked on site. Do not scale from this drawing. Work to figured dimensions only.  
 © This drawing is copyright of MC Architecture + Design and may not be reproduced in any way without their specific permission.

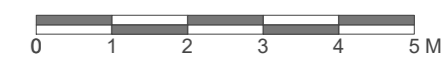

**1** ELEVATIONS - PROPOSED FRONT  
 SCALE 1:100 @ A3

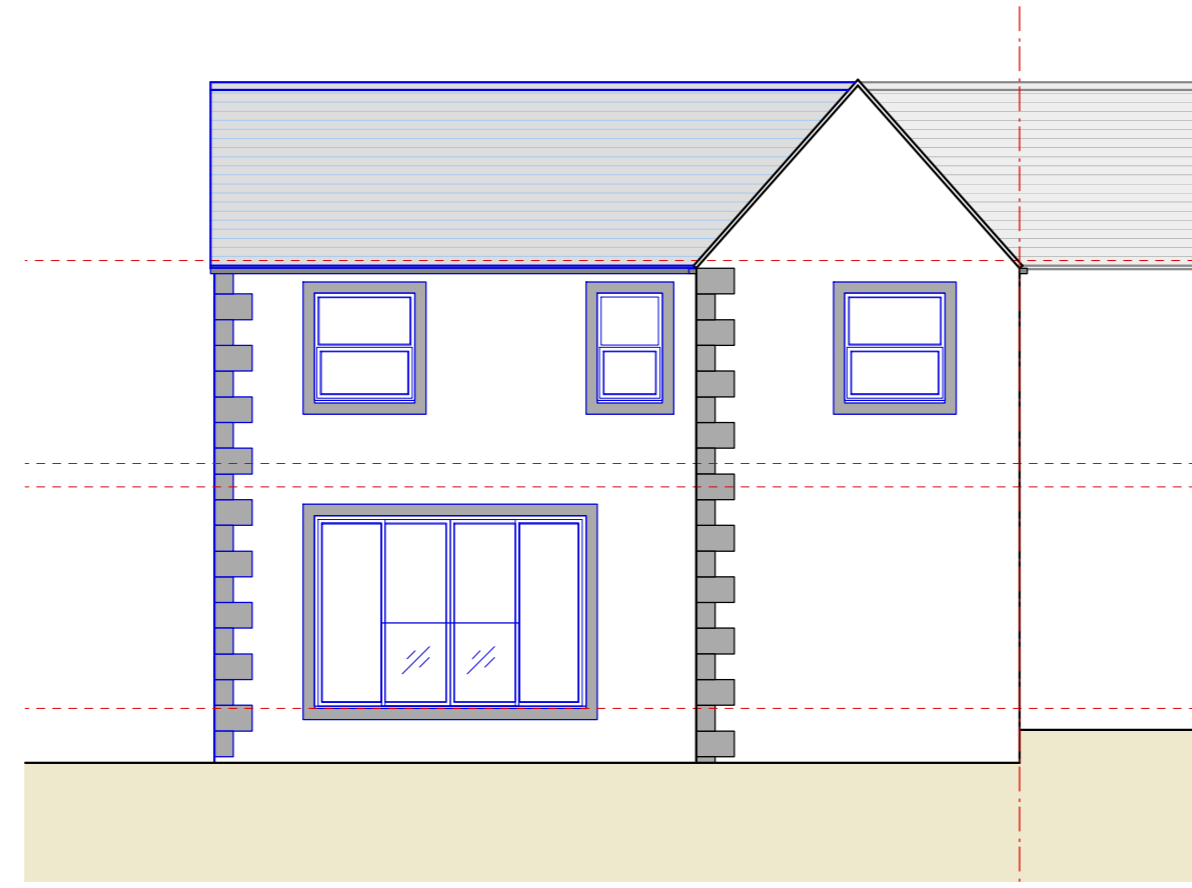

**2** ELEVATIONS - PROPOSED REAR  
 SCALE 1:100 @ A3

**MCA**  
 MC Architecture + Design

Preliminary     Tender  
 For Approval     Construction

Client >  
**Mr & Mrs Crichton-Bell**

Project >  
**66 Dalzell Street, Moor Row, Cumbria, CA24 3JP.**

Drawing Title >  
**Proposed Elevations - Sheet 1 of 2**

Scale > **1:100 @ A3**      Date > **June 2026**

Drawing No. > **2526-009-09**      Rev > **B**