



Please Note:
 Drawings subject to relevant statutory approvals.
 All dimensions to be checked on site. Do not scale from this drawing. Work to figured dimensions only.
 © This drawing is copyright of MC Architecture + Design and may not be reproduced in any way without their specific permission.

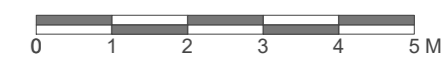

3 ELEVATIONS - PROPOSED SIDE A
 SCALE 1:100 @ A3

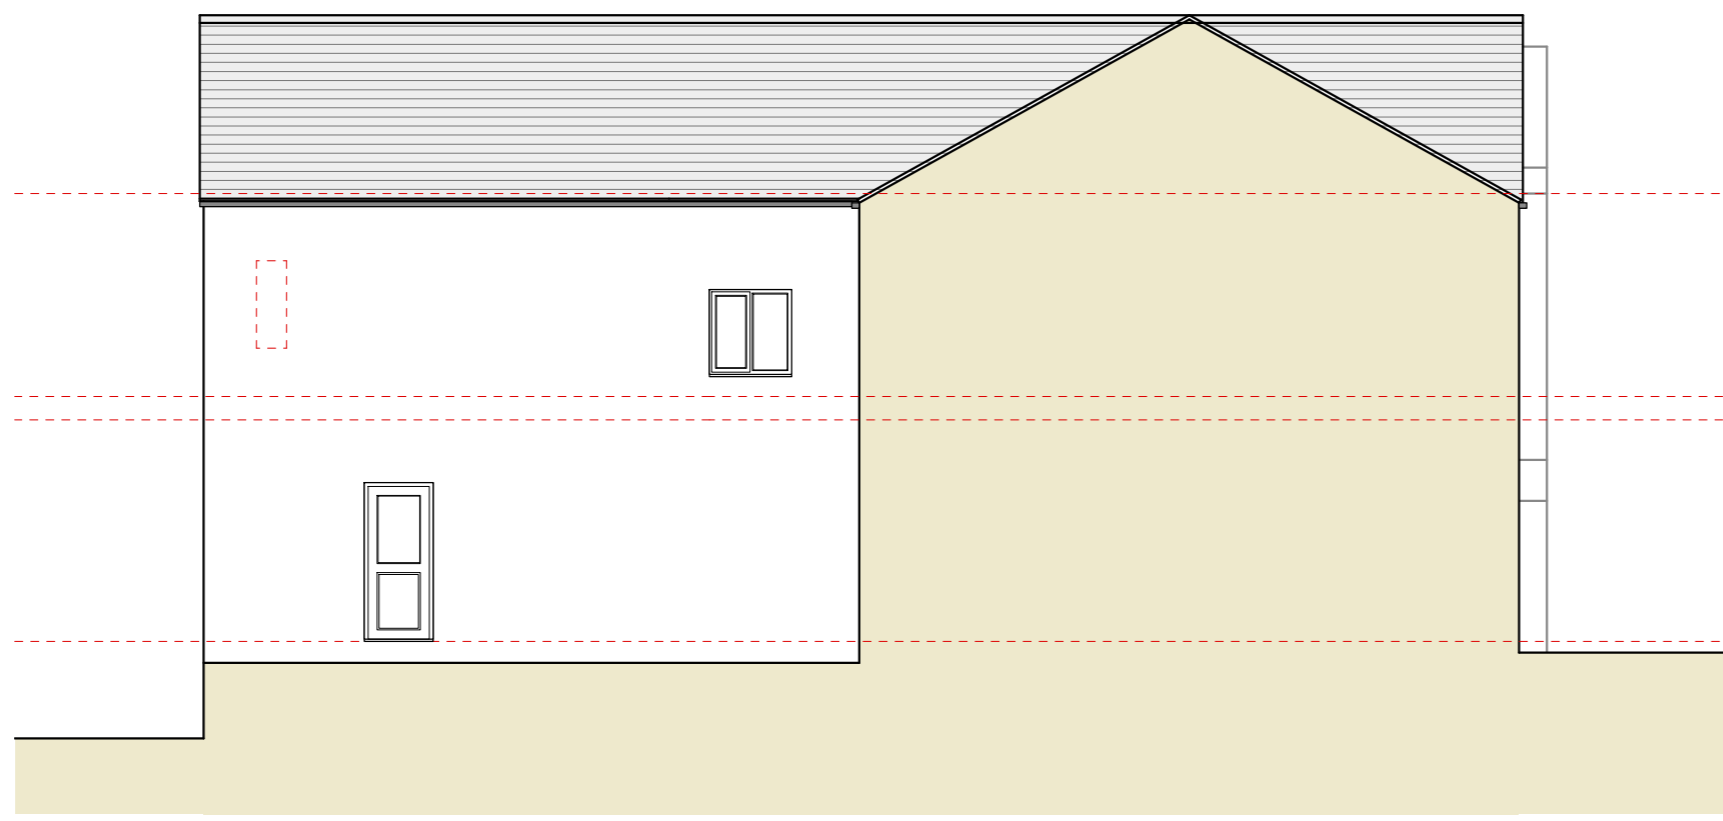

4 ELEVATIONS - PROPOSED SIDE B
 SCALE 1:100 @ A3

MCA
 MC Architecture + Design

Preliminary Tender
 For Approval Construction

Client >
Mr & Mrs Crichton-Bell

Project >
66 Dalzell Street, Moor Row, Cumbria, CA24 3JP.

Drawing Title >
Proposed Elevations - Sheet 2 of 2

Scale >
1:100 @ A3 Date >
June 2026

Drawing No. >
2526-009-10 Rev > **B**