


Retrospective change of use application

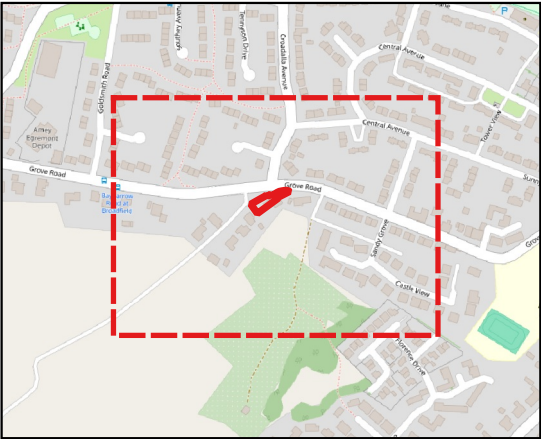

Legend

Open Street Map


DOCUMENT TITLE: Location Plan

CLIENT: Sarah Luda-Smith

25/211 - PA_01

Drawn By: BN
Approved By: TW

Date: 29/06/2026
Date: 29/06/2026

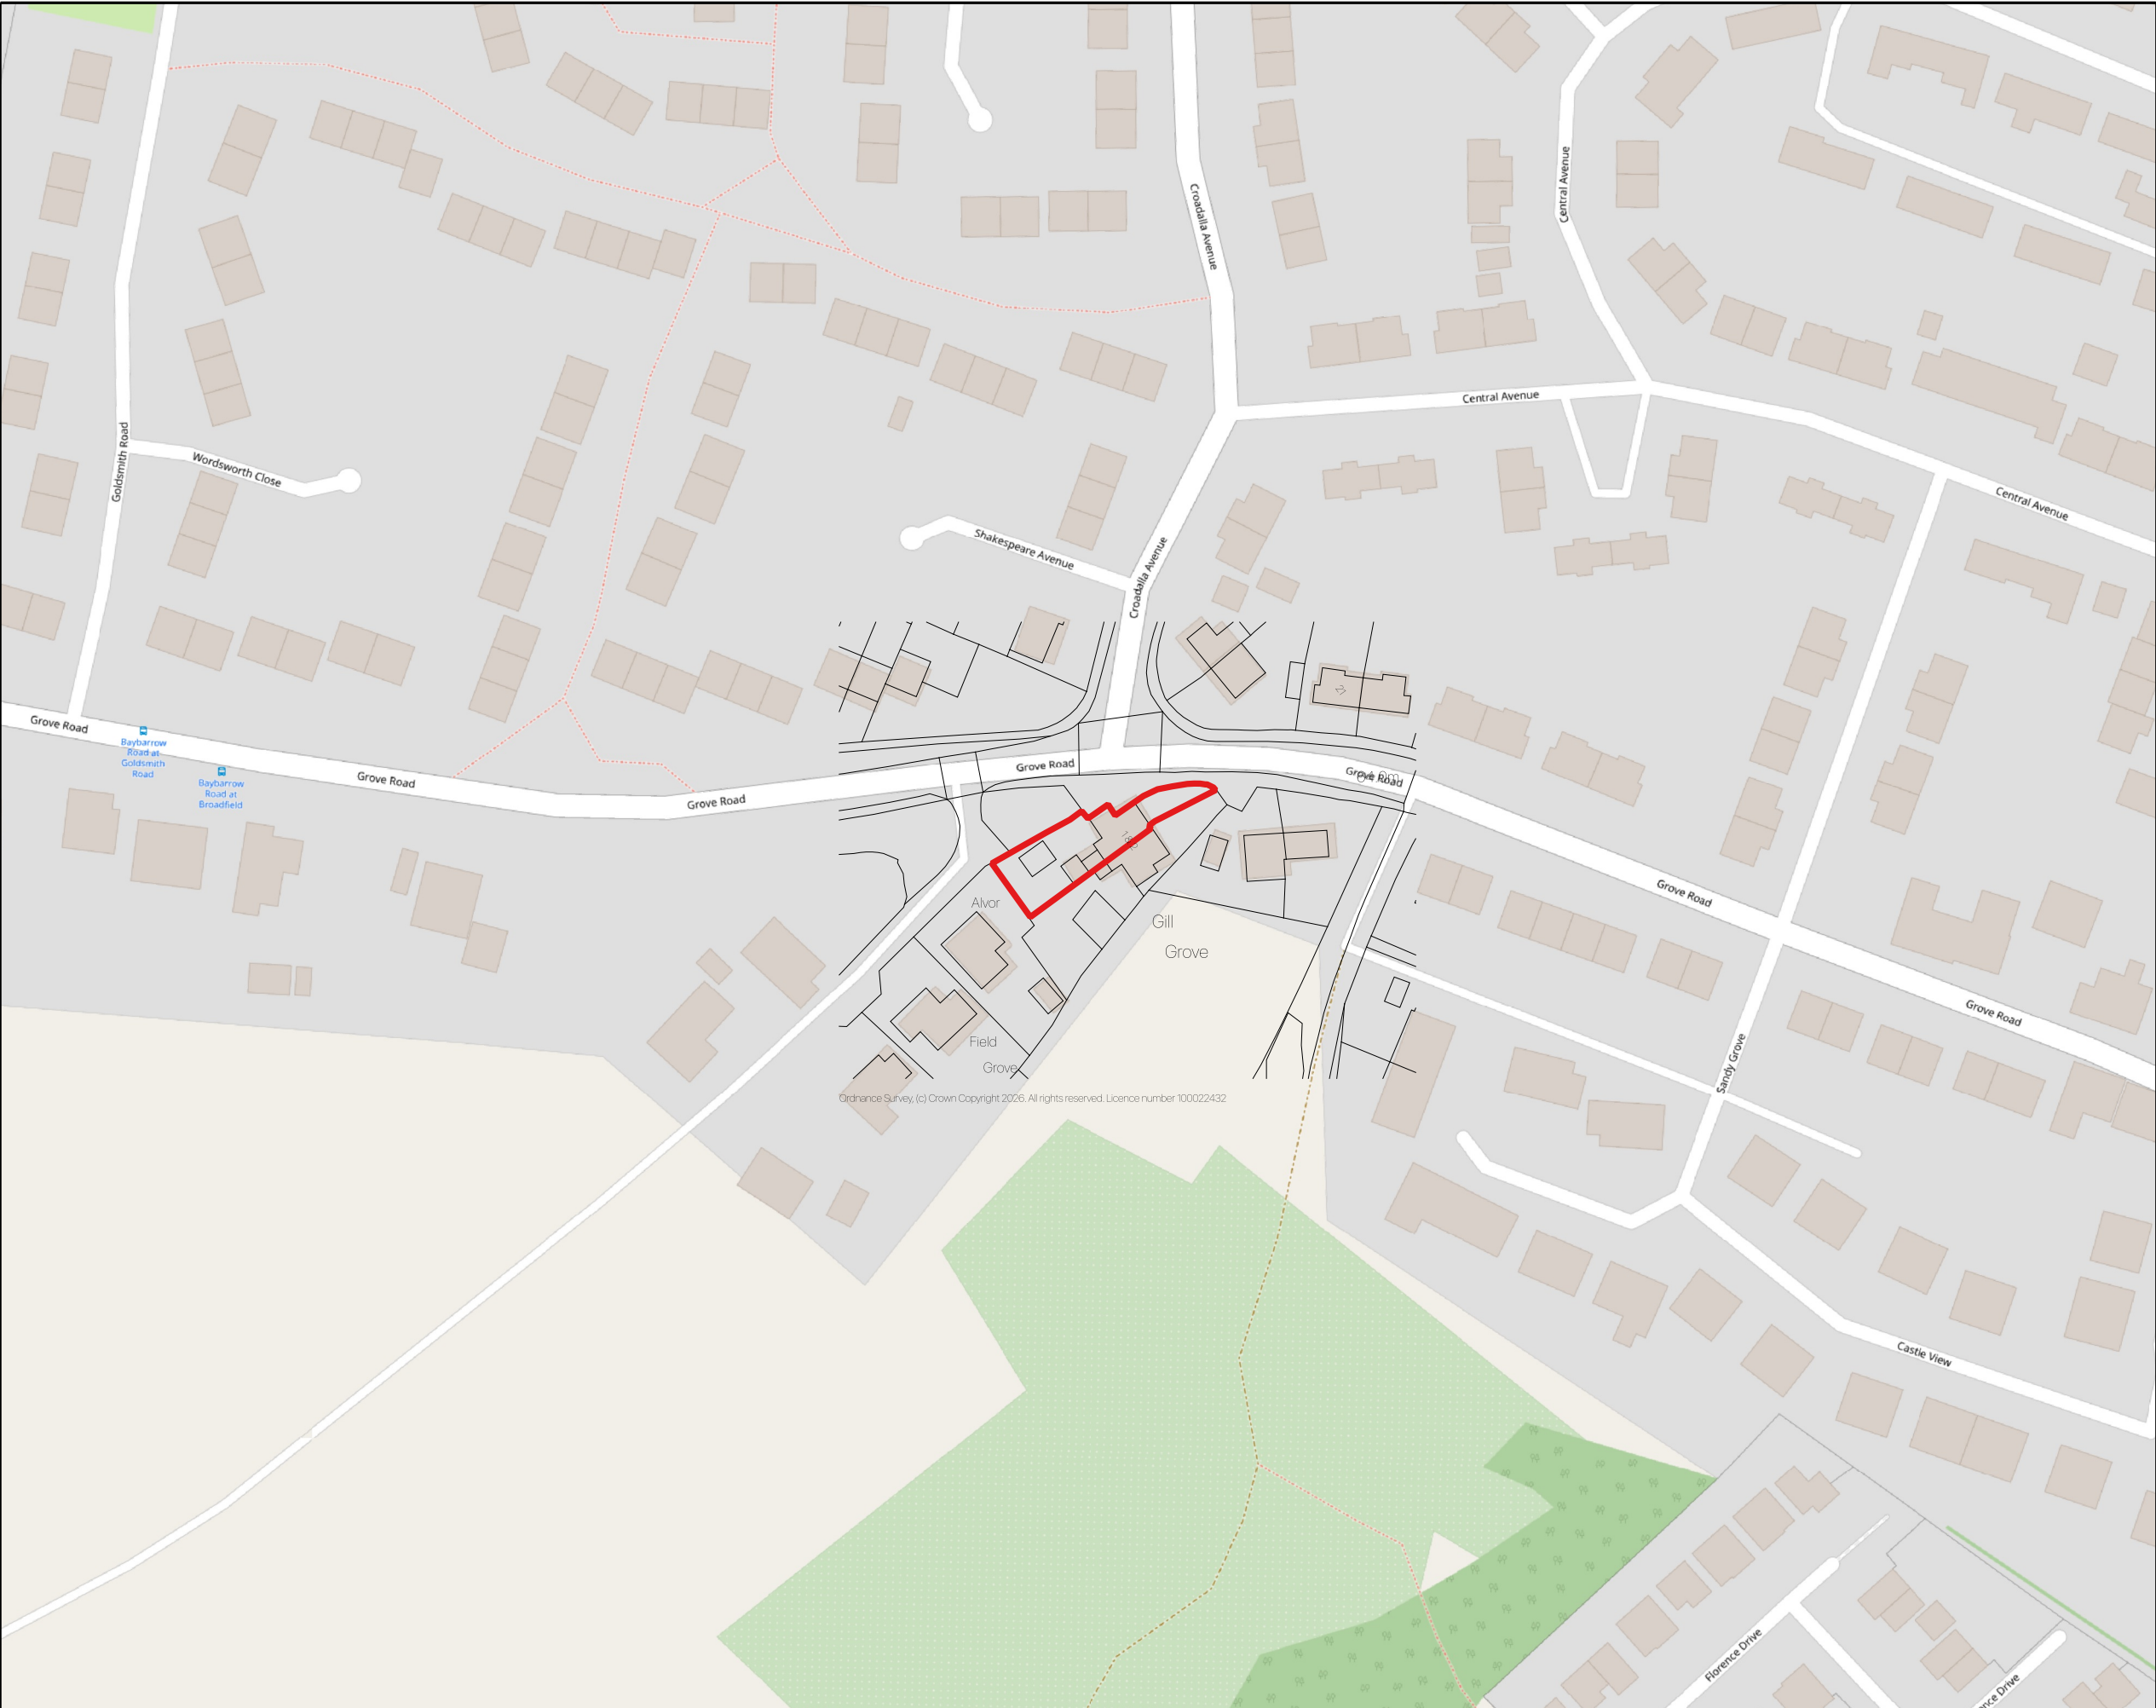

Contains OS Date @ Crown copyright

DISCLAIMER
Copyright originator
Do Not Scale
All dimensions must be checked on site
Read in conjunction with supporting documentation
Originator accepts no responsibility for accuracy of third party information contained
Users of this document are responsible for checking which revision is current



www.greenfinchuk.com
The Oxford Office
(+44) 1865703 151

ISSUING ORGANISATION: Prospus Group Ltd t/a Greenfinch

SCALE: 1:1250 @ A3



REV. 3