



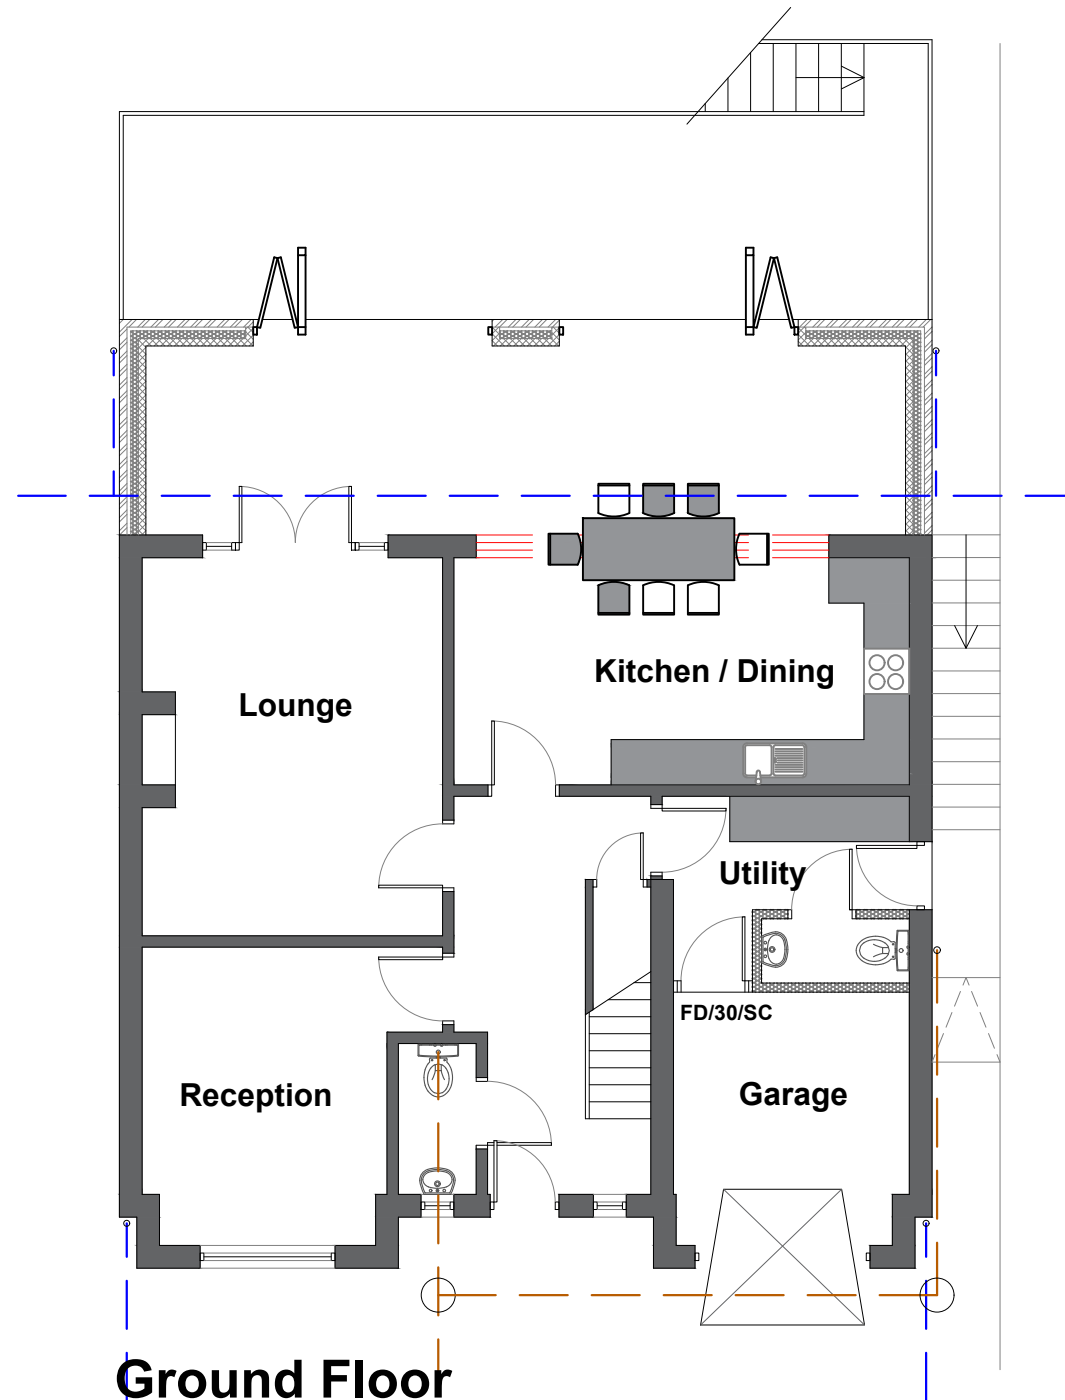

Ground Floor

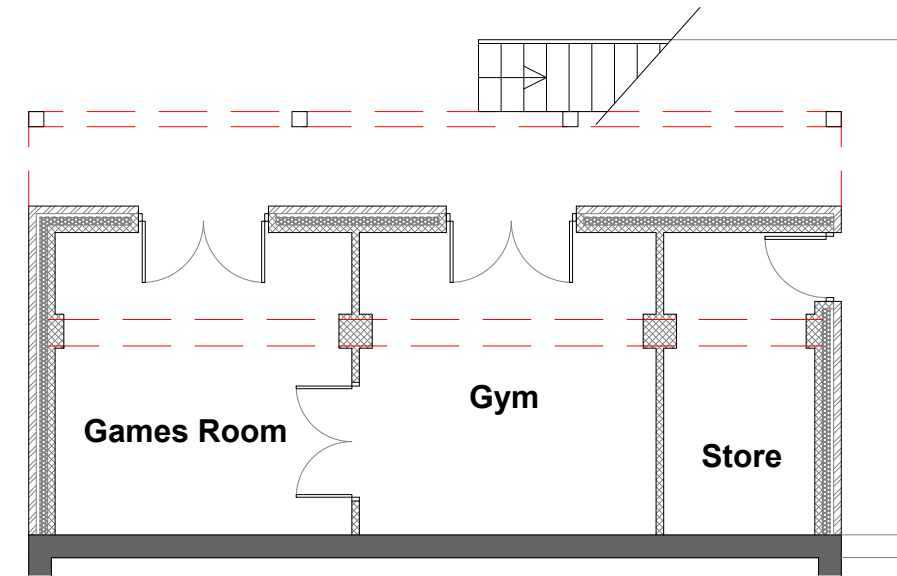

Lower Floor

Address	25 Fairladies, St Bees, Cumbria CA27 0AR		
Project	Proposed Rear Extension Proposed Floor Plans		
Ref	25F-PB-004	Rev	B
Scale	1/100	Date	June 2026
Client	Mr P.Borrowdale		Paper Size A3