


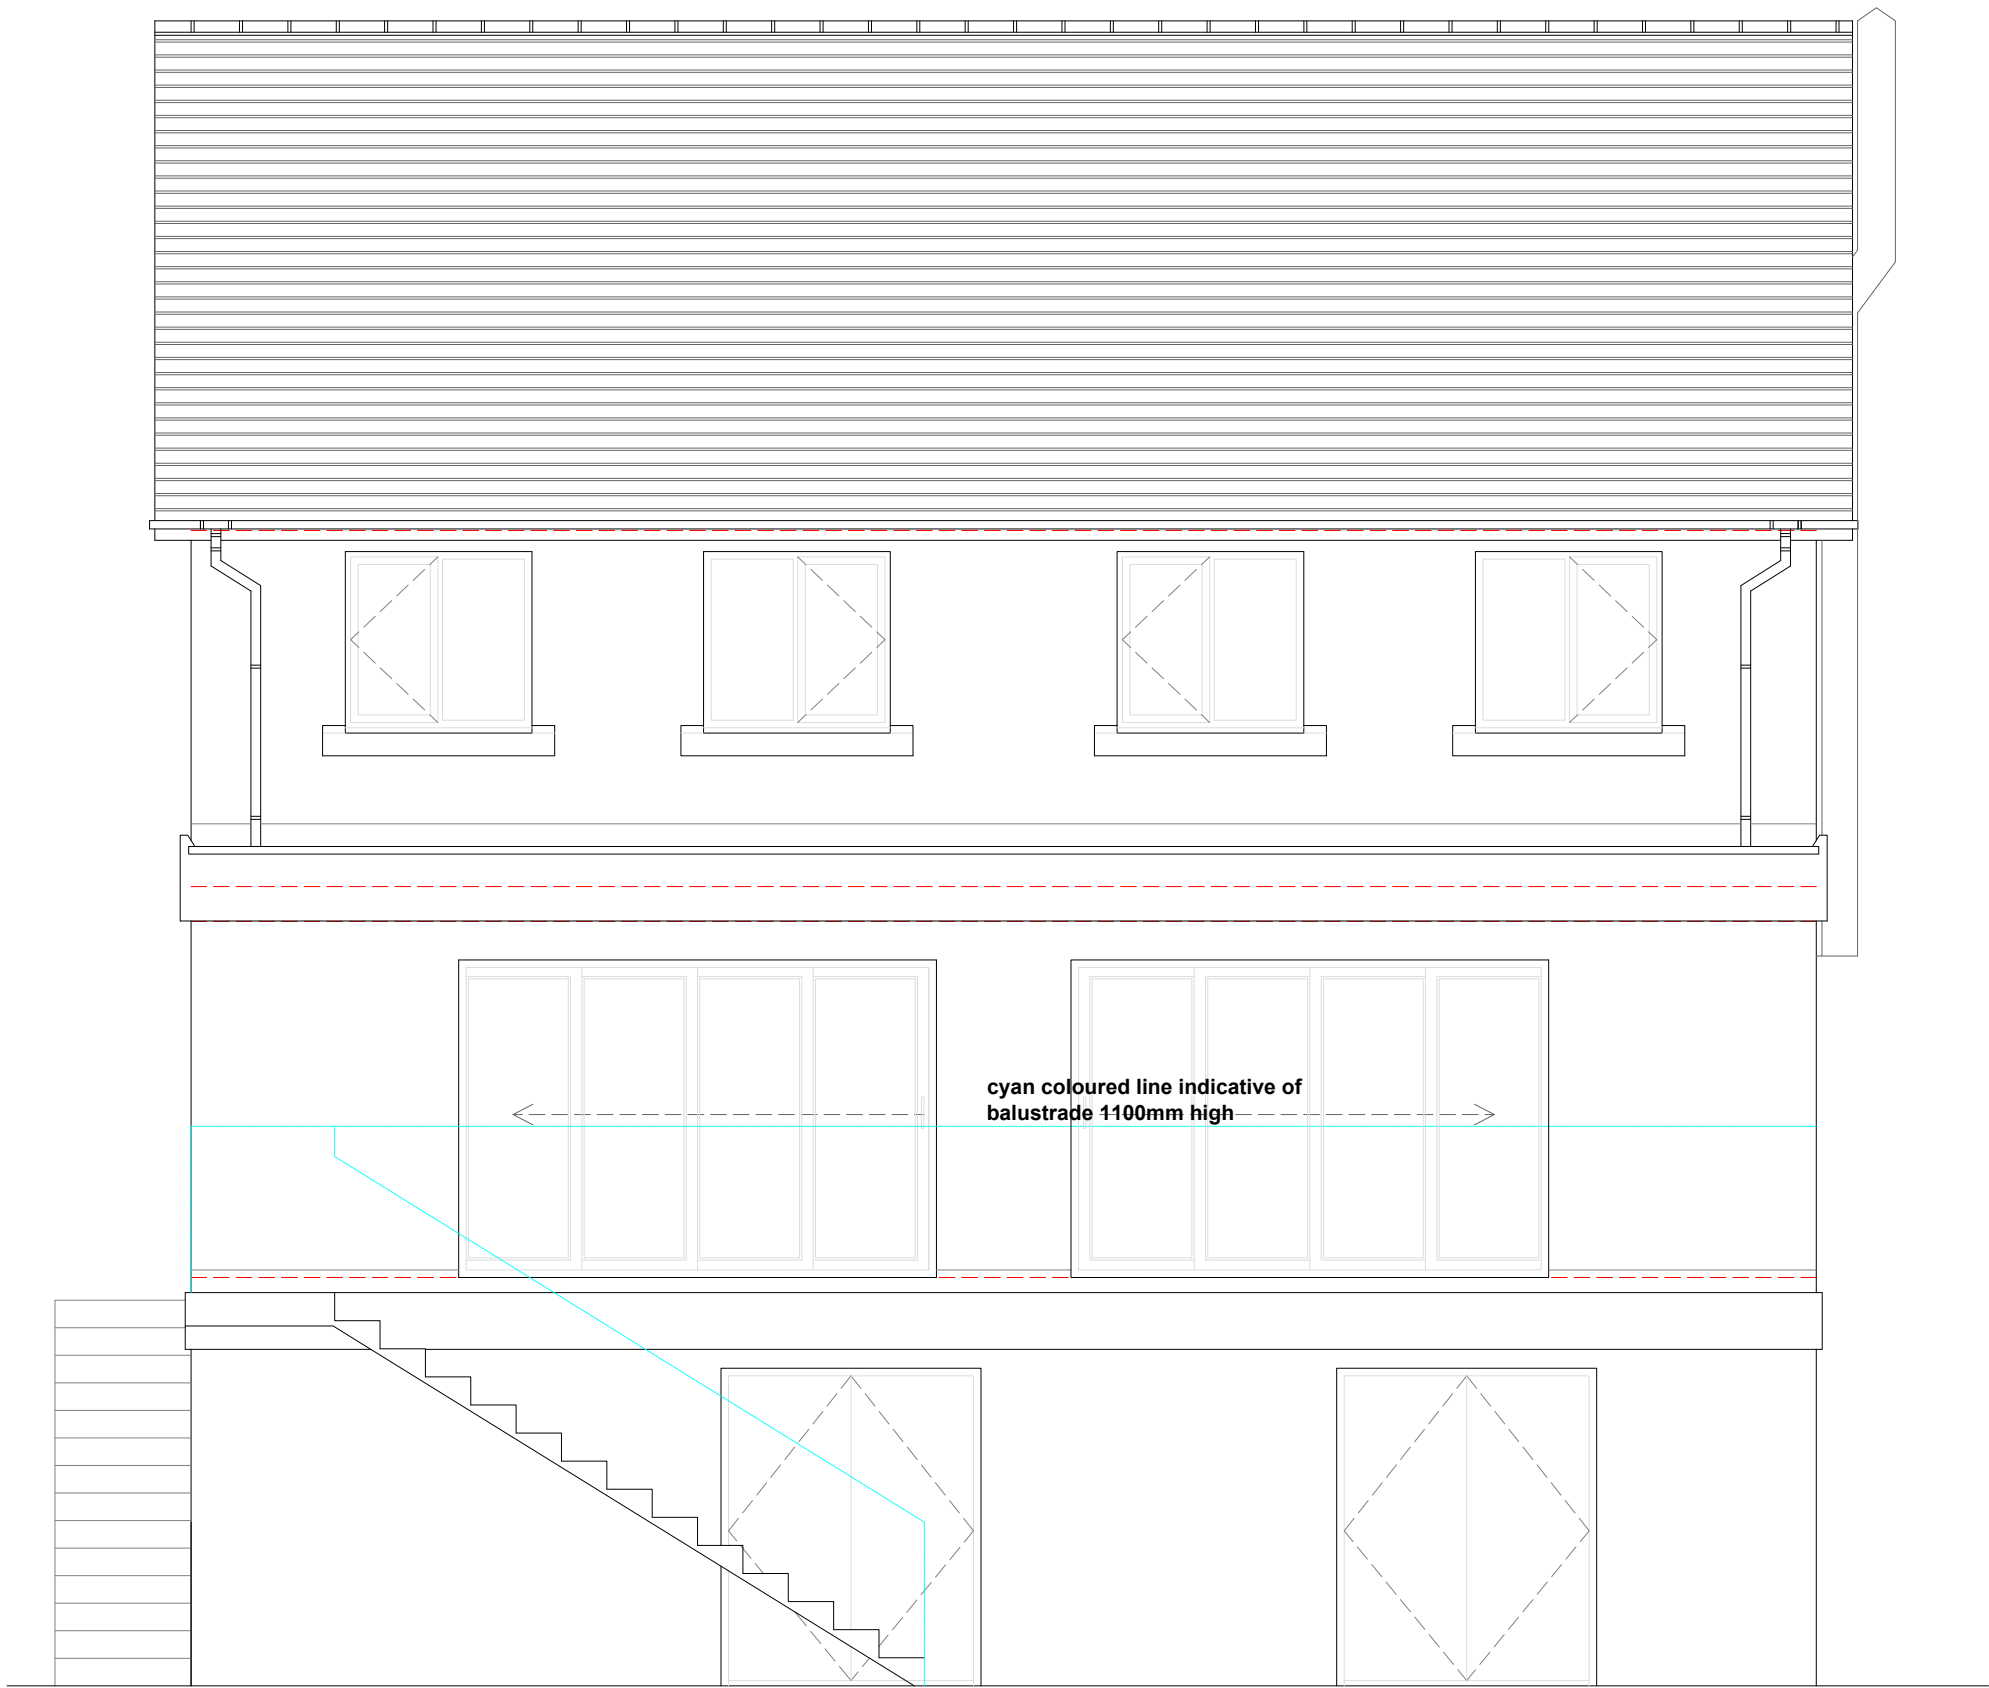

Address	25 Fairladies, St Bees, Cumbria CA27 0AR		
Project	Proposed Rear Extension Proposed East Elevation		
Ref	25F-PB-008	Rev	B
Scale	1/50	Date	June 2026
Client	Mr P.Borrowdale		Paper Size A3