



**Second**  
1 : 100

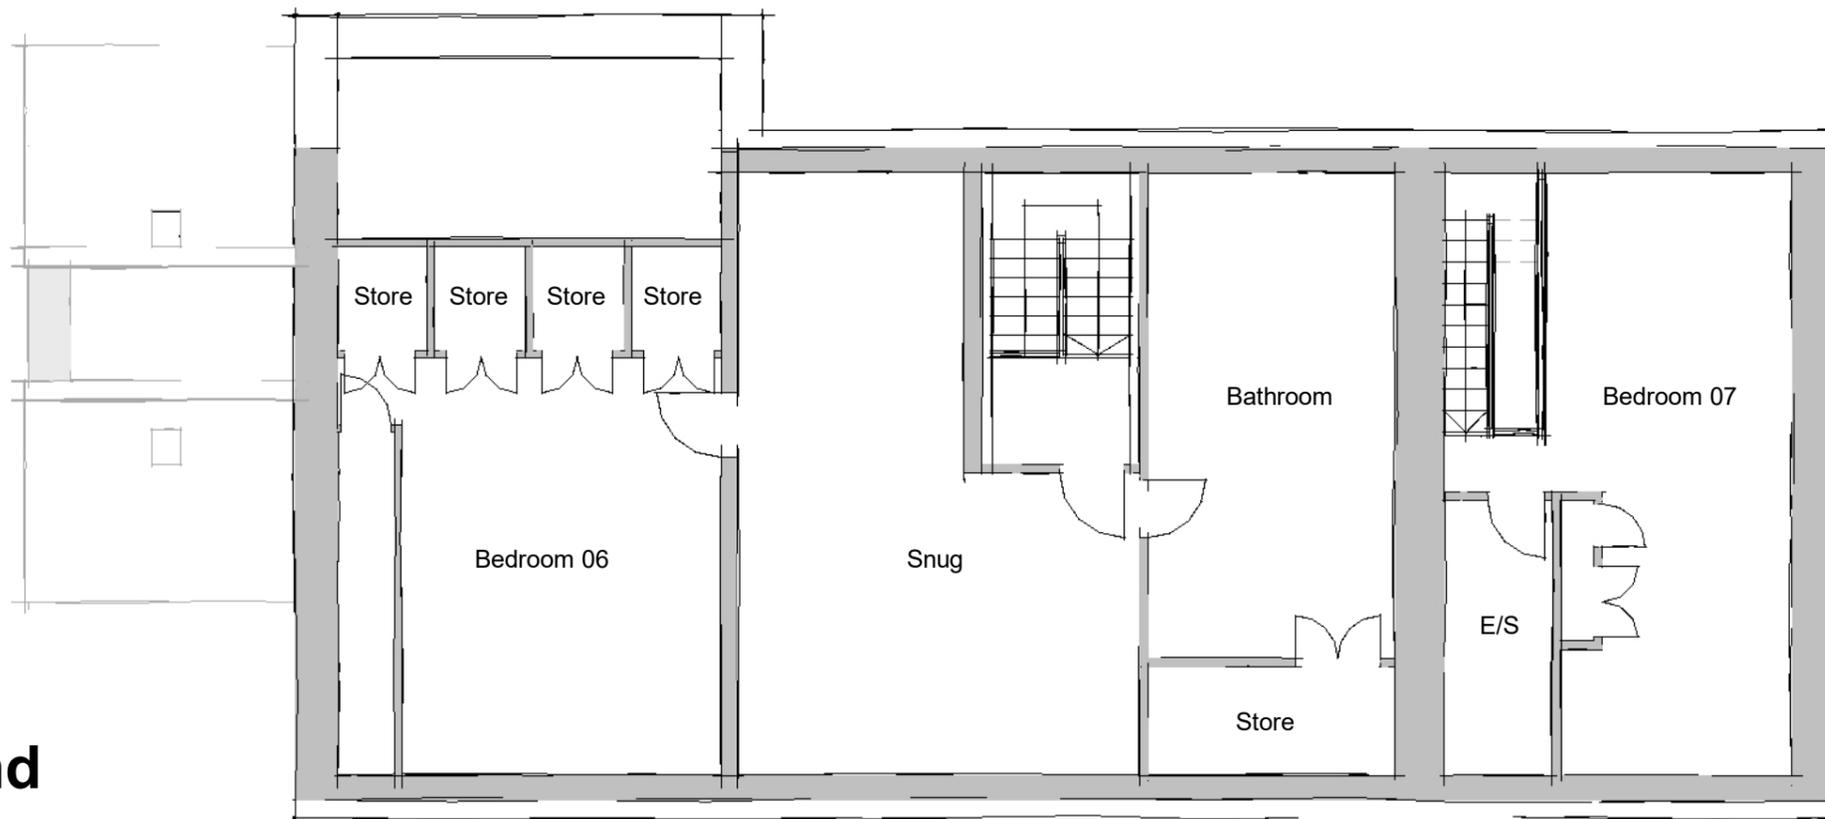

Scale 1 : 100

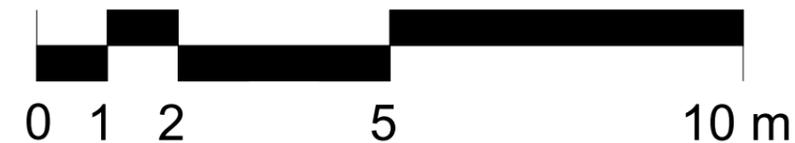

**First**  
1 : 100



**FOX-AD**

NOTES:

DRAWING MAYBE SCALED FOR PLANNING PURPOSES ONLY

© FOX ARCHITECTURAL DESIGN LTD

Client:  
DAVID GOULD

Project:  
OLD DUNNINGWELL - THE GREEN

Title:  
PLANS AS EXISTING 02

Scale:  
1 : 100 of A3

Date:  
FEBRUARY 2026

Status:  
PLANNING

Drawing Reference:  
26-01-P-03

Revision: