




Second
1 : 100

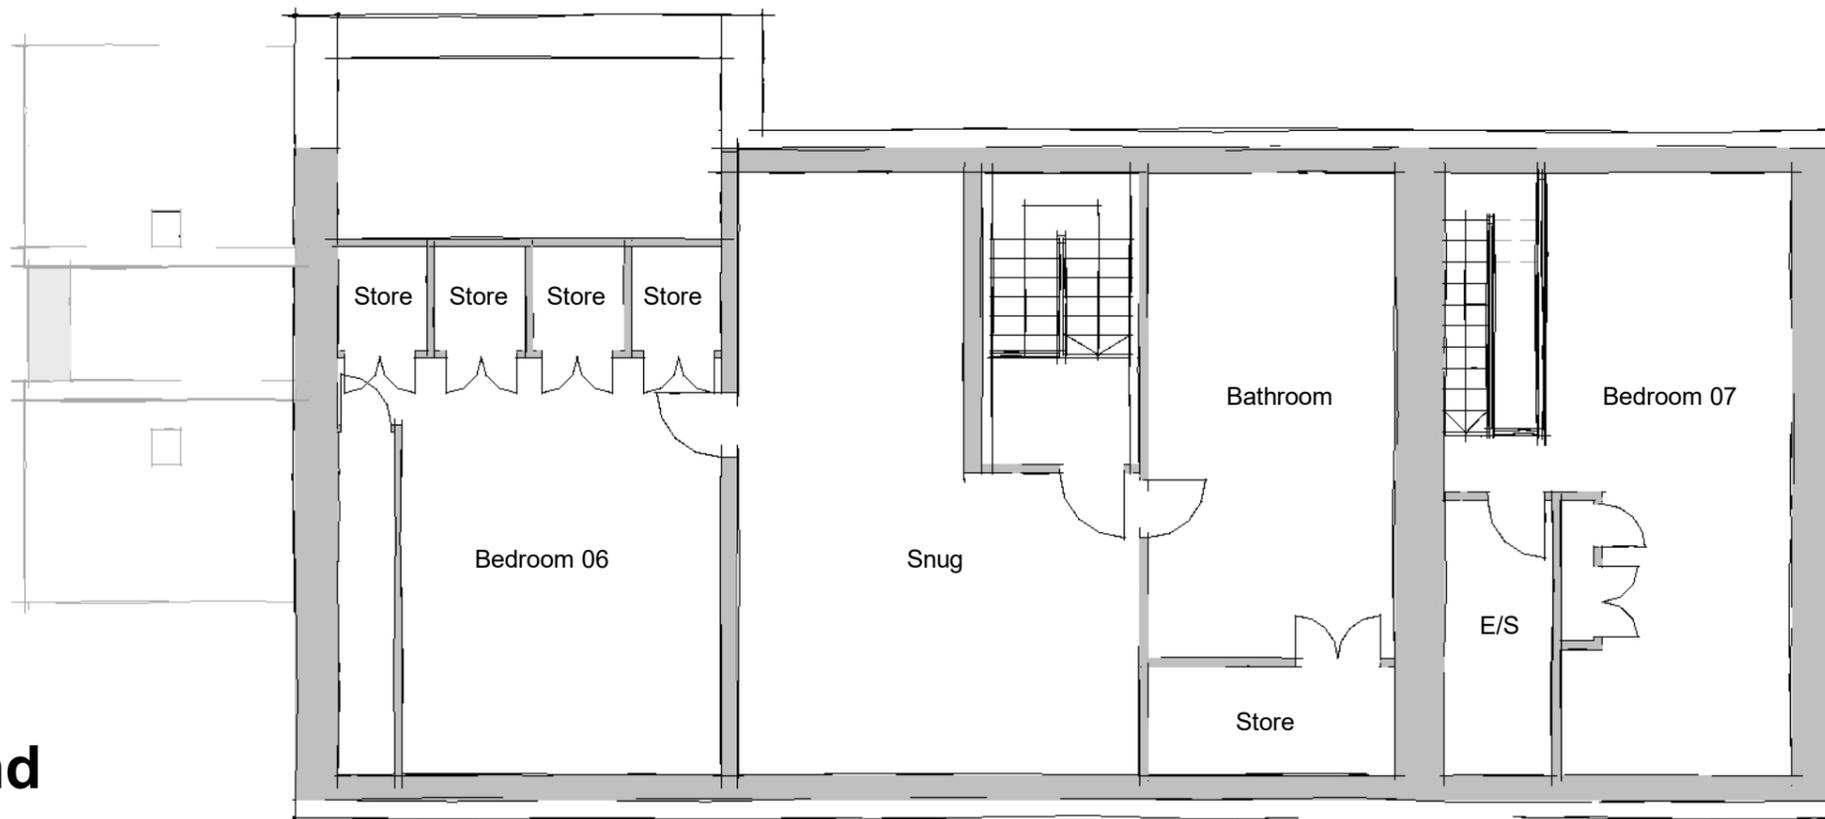

Scale 1 : 100

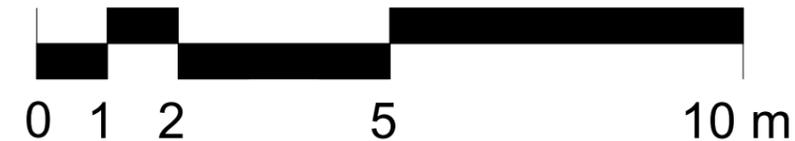

First
1 : 100

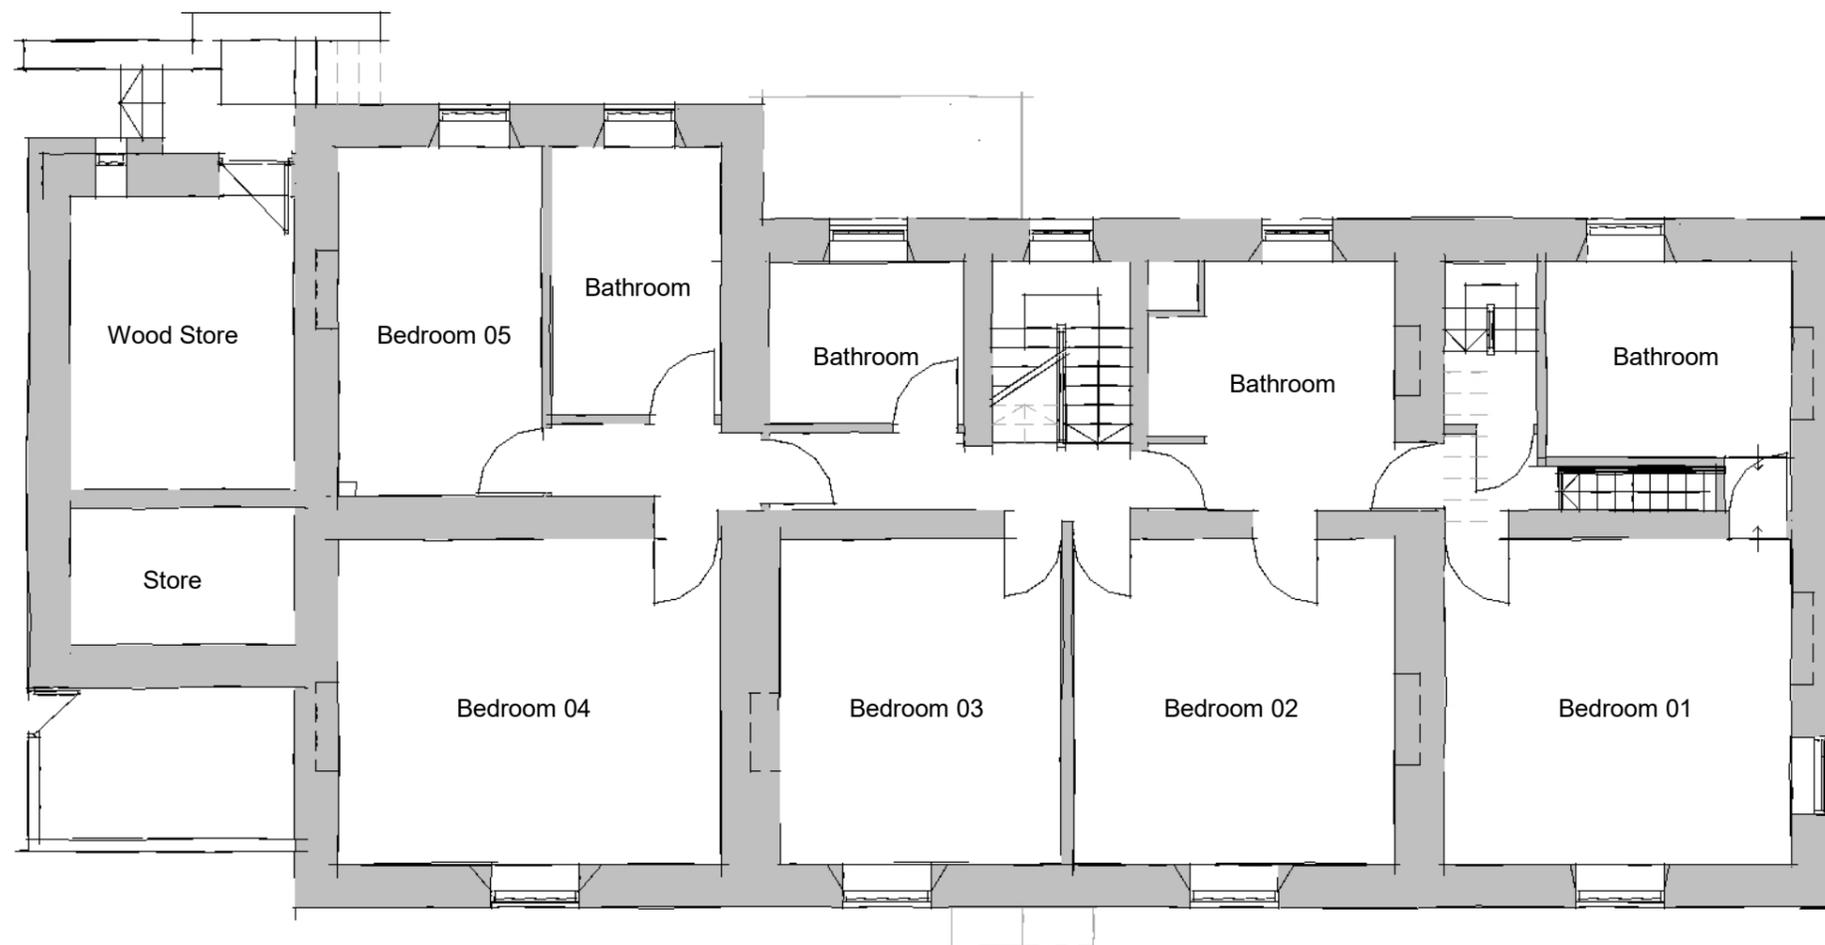

FOX-AD

NOTES:

DRAWING MAYBE SCALED FOR PLANNING PURPOSES ONLY

© FOX ARCHITECTURAL DESIGN LTD

Client:	DAVID GOULD
Project:	OLD DUNNINGWELL - THE GREEN
Title:	PLANS AS PROPOSED 02
Scale:	1 : 100 at A3
Date:	FEBRUARY 2026
Status:	PLANNING
Drawing Reference:	26-01-P-08
Revision:	