





Ordnance Survey (c) Crown Copyright 2026. All rights reserved. Licence number 100022432

LOCATION PLAN @ 1:1250 \triangle



BLOCK PLAN @ 1:500 \triangleright

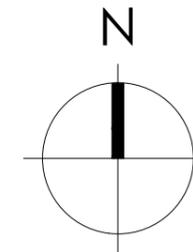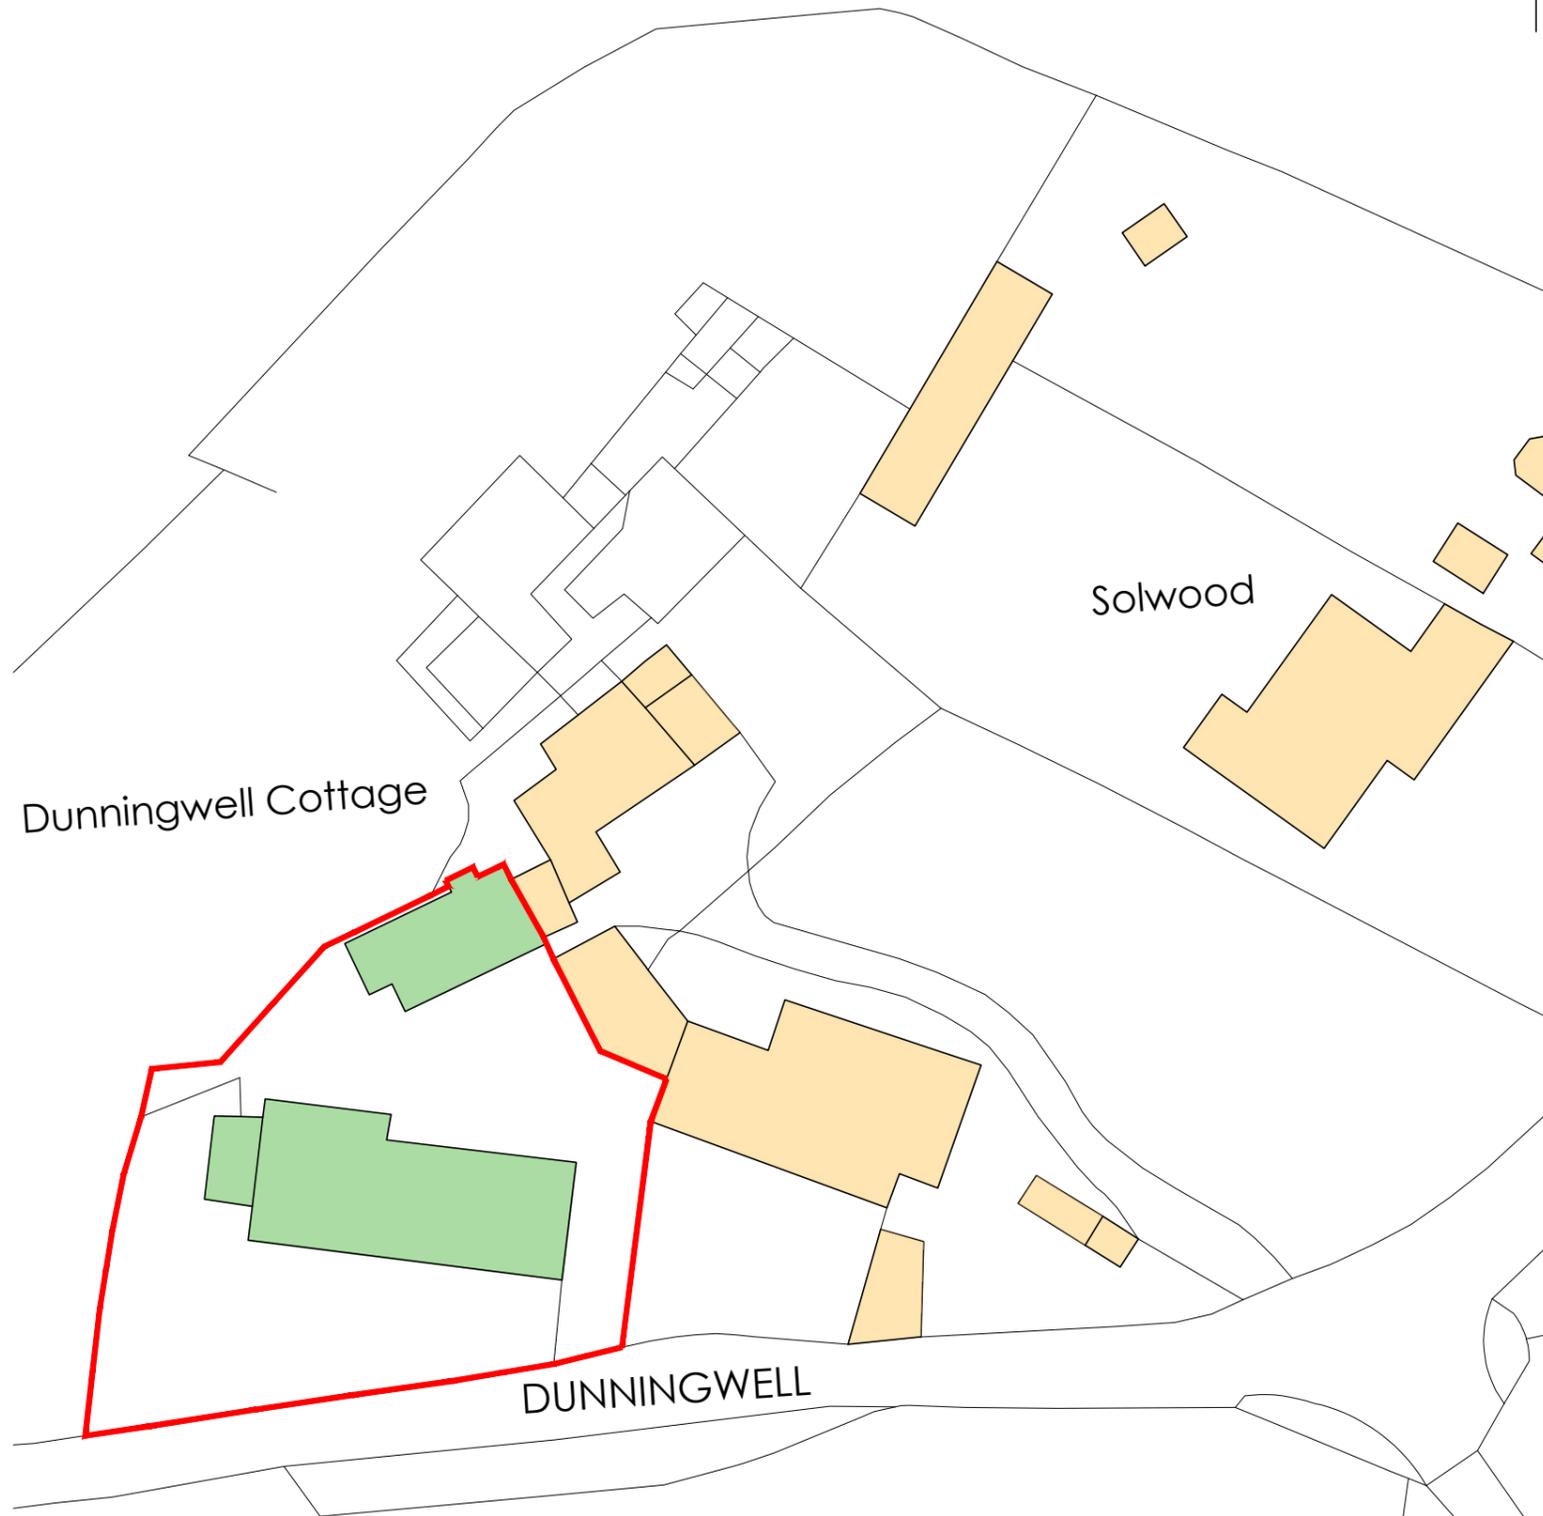

— SITE APPLICATION BOUNDARY

FOX-AD

DRAWING MAYBE SCALED FOR PLANNING PURPOSES ONLY!
ANY DISCREPANCIES TO BE DRAWN TO THE ATTENTION OF FOX-AD LTD
© FOX ARCHITECTURAL DESIGN LTD

This drawing cannot be used for construction

Rev.	Date	Description

Client:
DAVID GOULD

Project:
OLD DUNNINGWELL - THE GREEN

Title:
LOCATION/BLOCK PLAN

Scale:
1:1250/500@A3

Date:
FEBRUARY 2026

Status:
PLANNING

Drawing Reference:
26-01-P-L

Revision:
-