


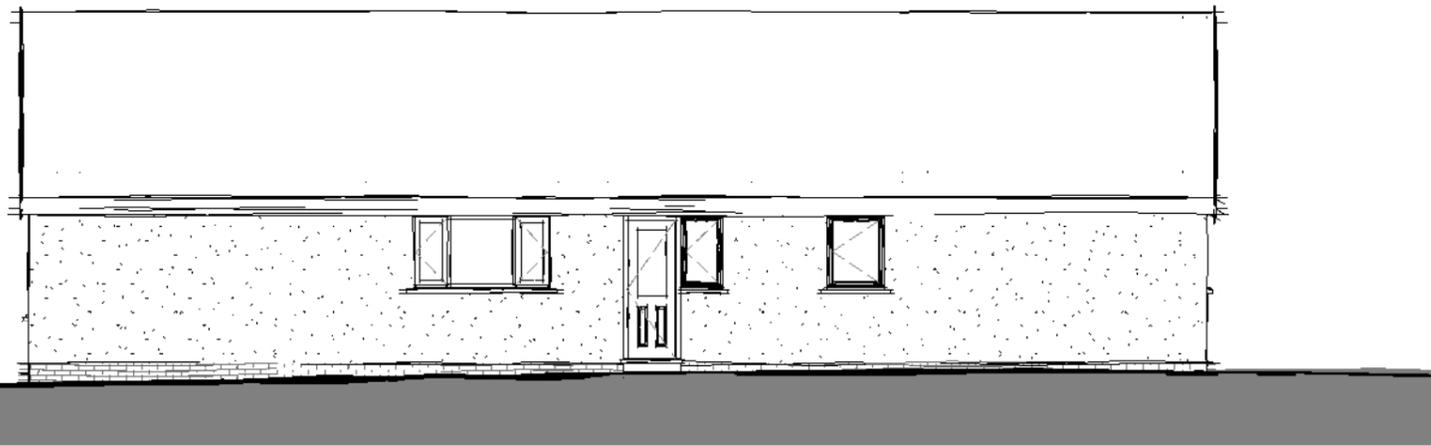



Side Elevation 02

1 : 100




Side Elevation 01

1 : 100

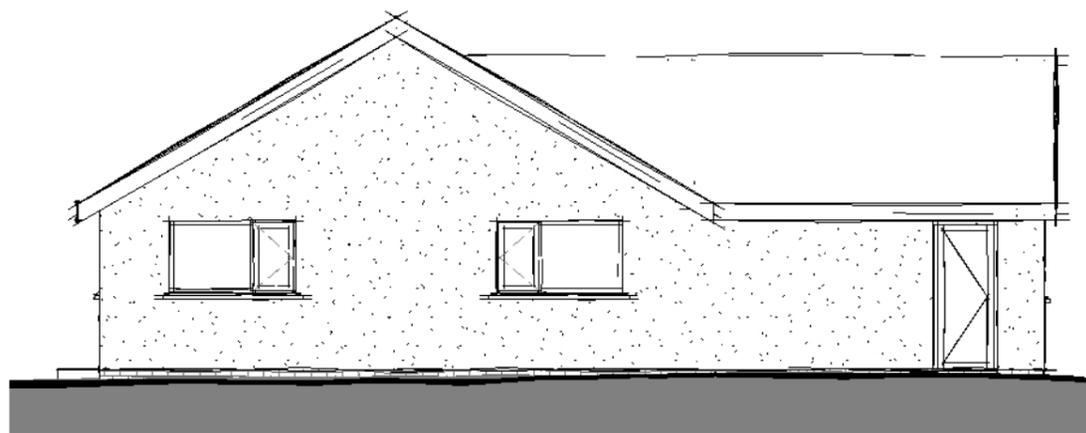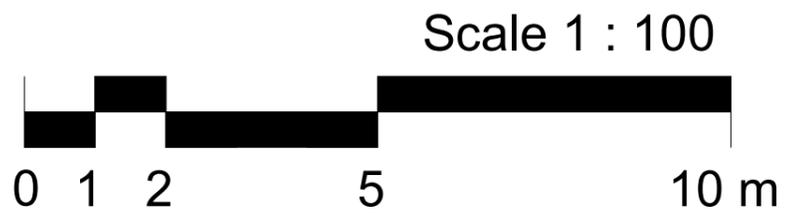

Rear Elevation

1 : 100

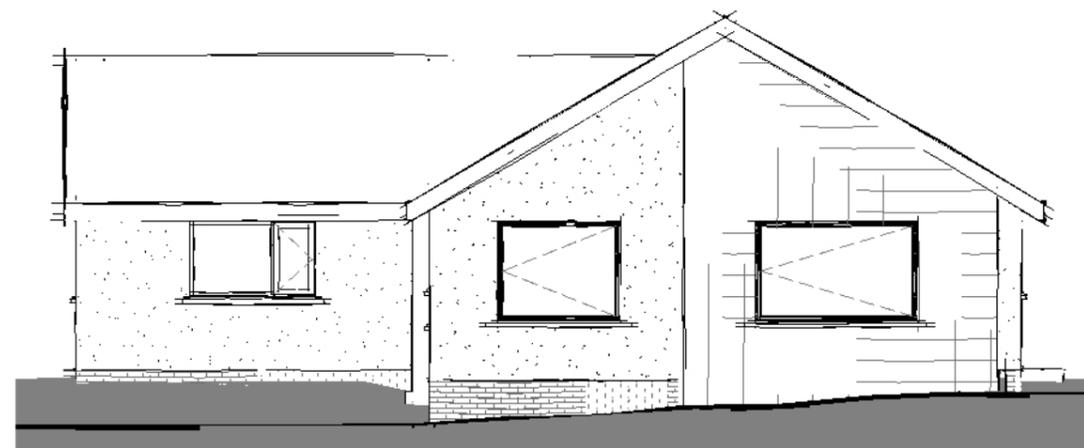

Front Elevation

1 : 100

FOX-AD

NOTES:

DRAWING MAYBE SCALED FOR PLANNING PURPOSES ONLY

© FOX ARCHITECTURAL DESIGN LTD

Client:
GEORGE FARQUHAR

Project:
4 THIRLMERE CLOSE - MILLOM

Title:
ELEVATIONS AS PROPOSED

Scale:
1 : 100 of A3

Date:
FEBRUARY 2026

Status:
PLANNING

Drawing Reference:
26-07-P-06

Revision: