
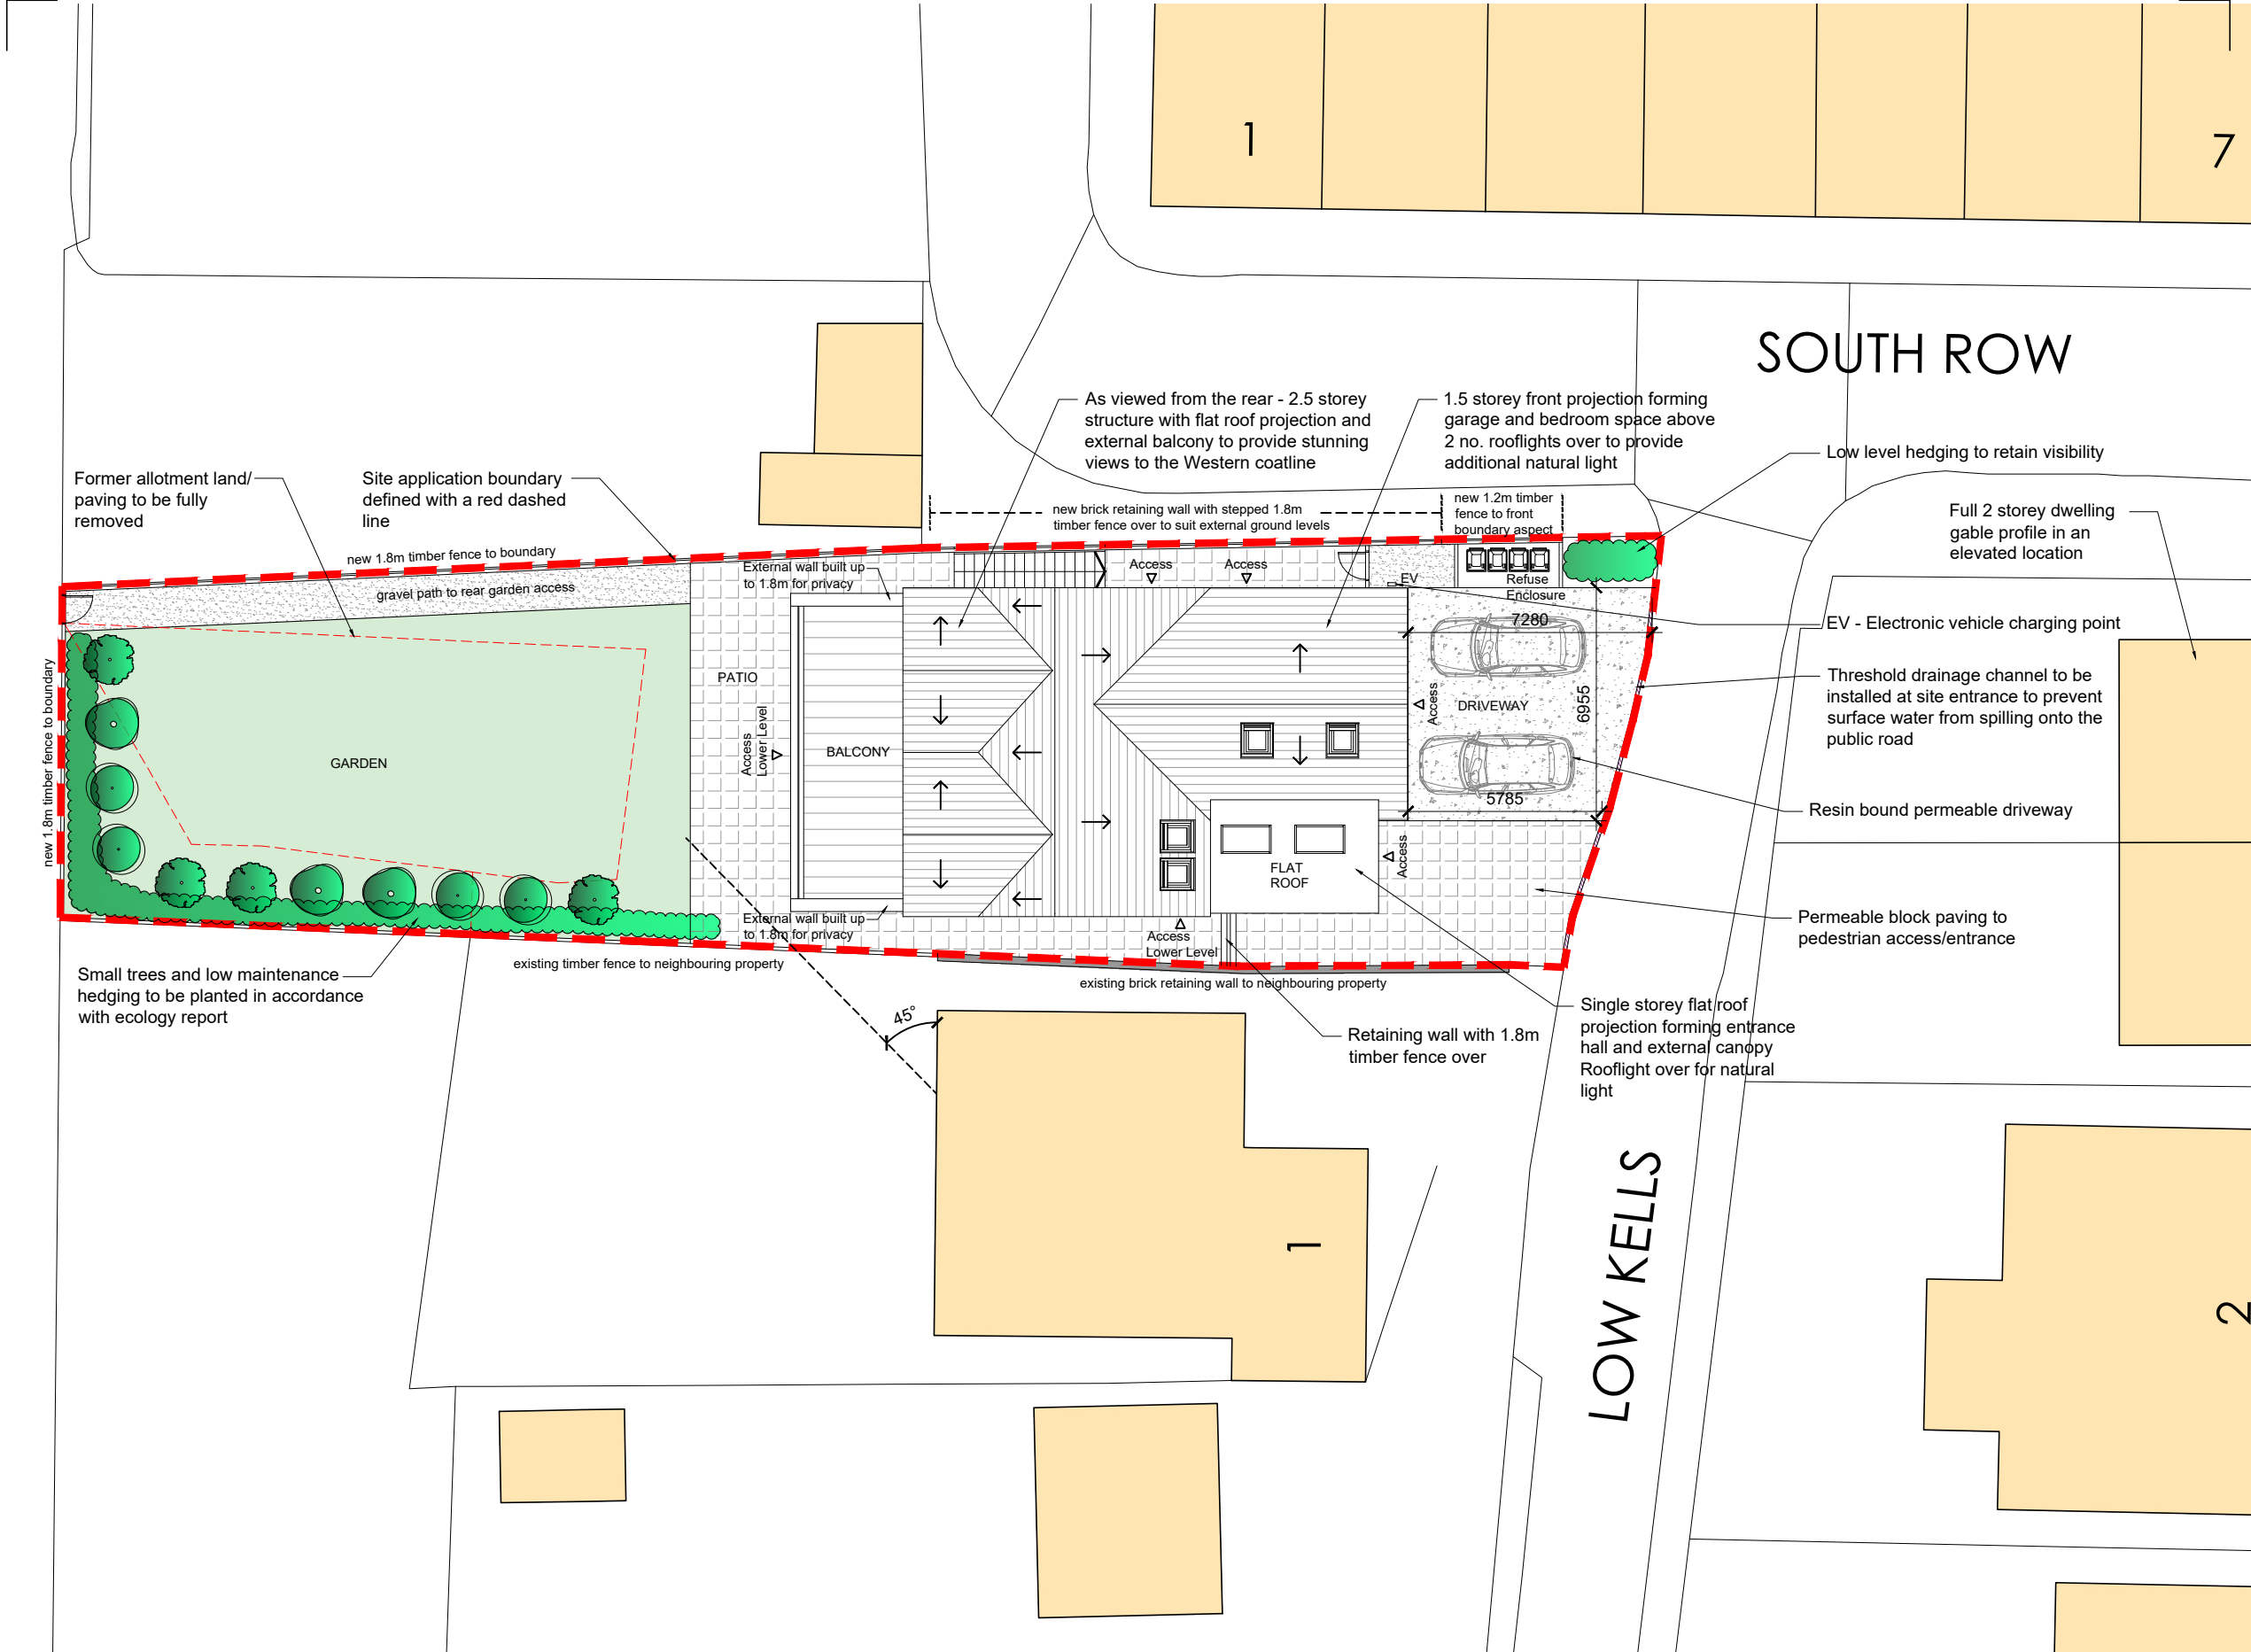


SOUTH ROW

LOW KELS

0m 5 10 15 20

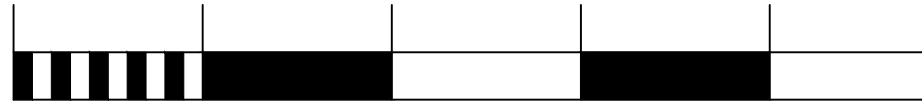

△ PROPOSED SITE PLAN @ 1:200

— SITE APPLICATION BOUNDARY

FOX-AD

DRAWING MAYBE SCALED FOR PLANNING PURPOSES ONLY!
ANY DISCREPANCIES TO BE DRAWN TO THE ATTENTION OF FOX-AD LTD
© FOX ARCHITECTURAL DESIGN LTD

This drawing cannot be used for construction

Rev.	Date	Description
A	07-08-2026	Drawing amended to reflect design changes

Client:
JASON QUAYLE

Project:
LAND TO THE NORTH OF ISLAND VIEW - 1 LOW KELS - WHITEHAVEN

Title:
PROPOSED SITE PLAN

Scale:
1:200@A3

Date:
MARCH 2026

Status:
PLANNING

Drawing Reference:
26-13-P-01

Revision:
A