



Ground
1 : 100

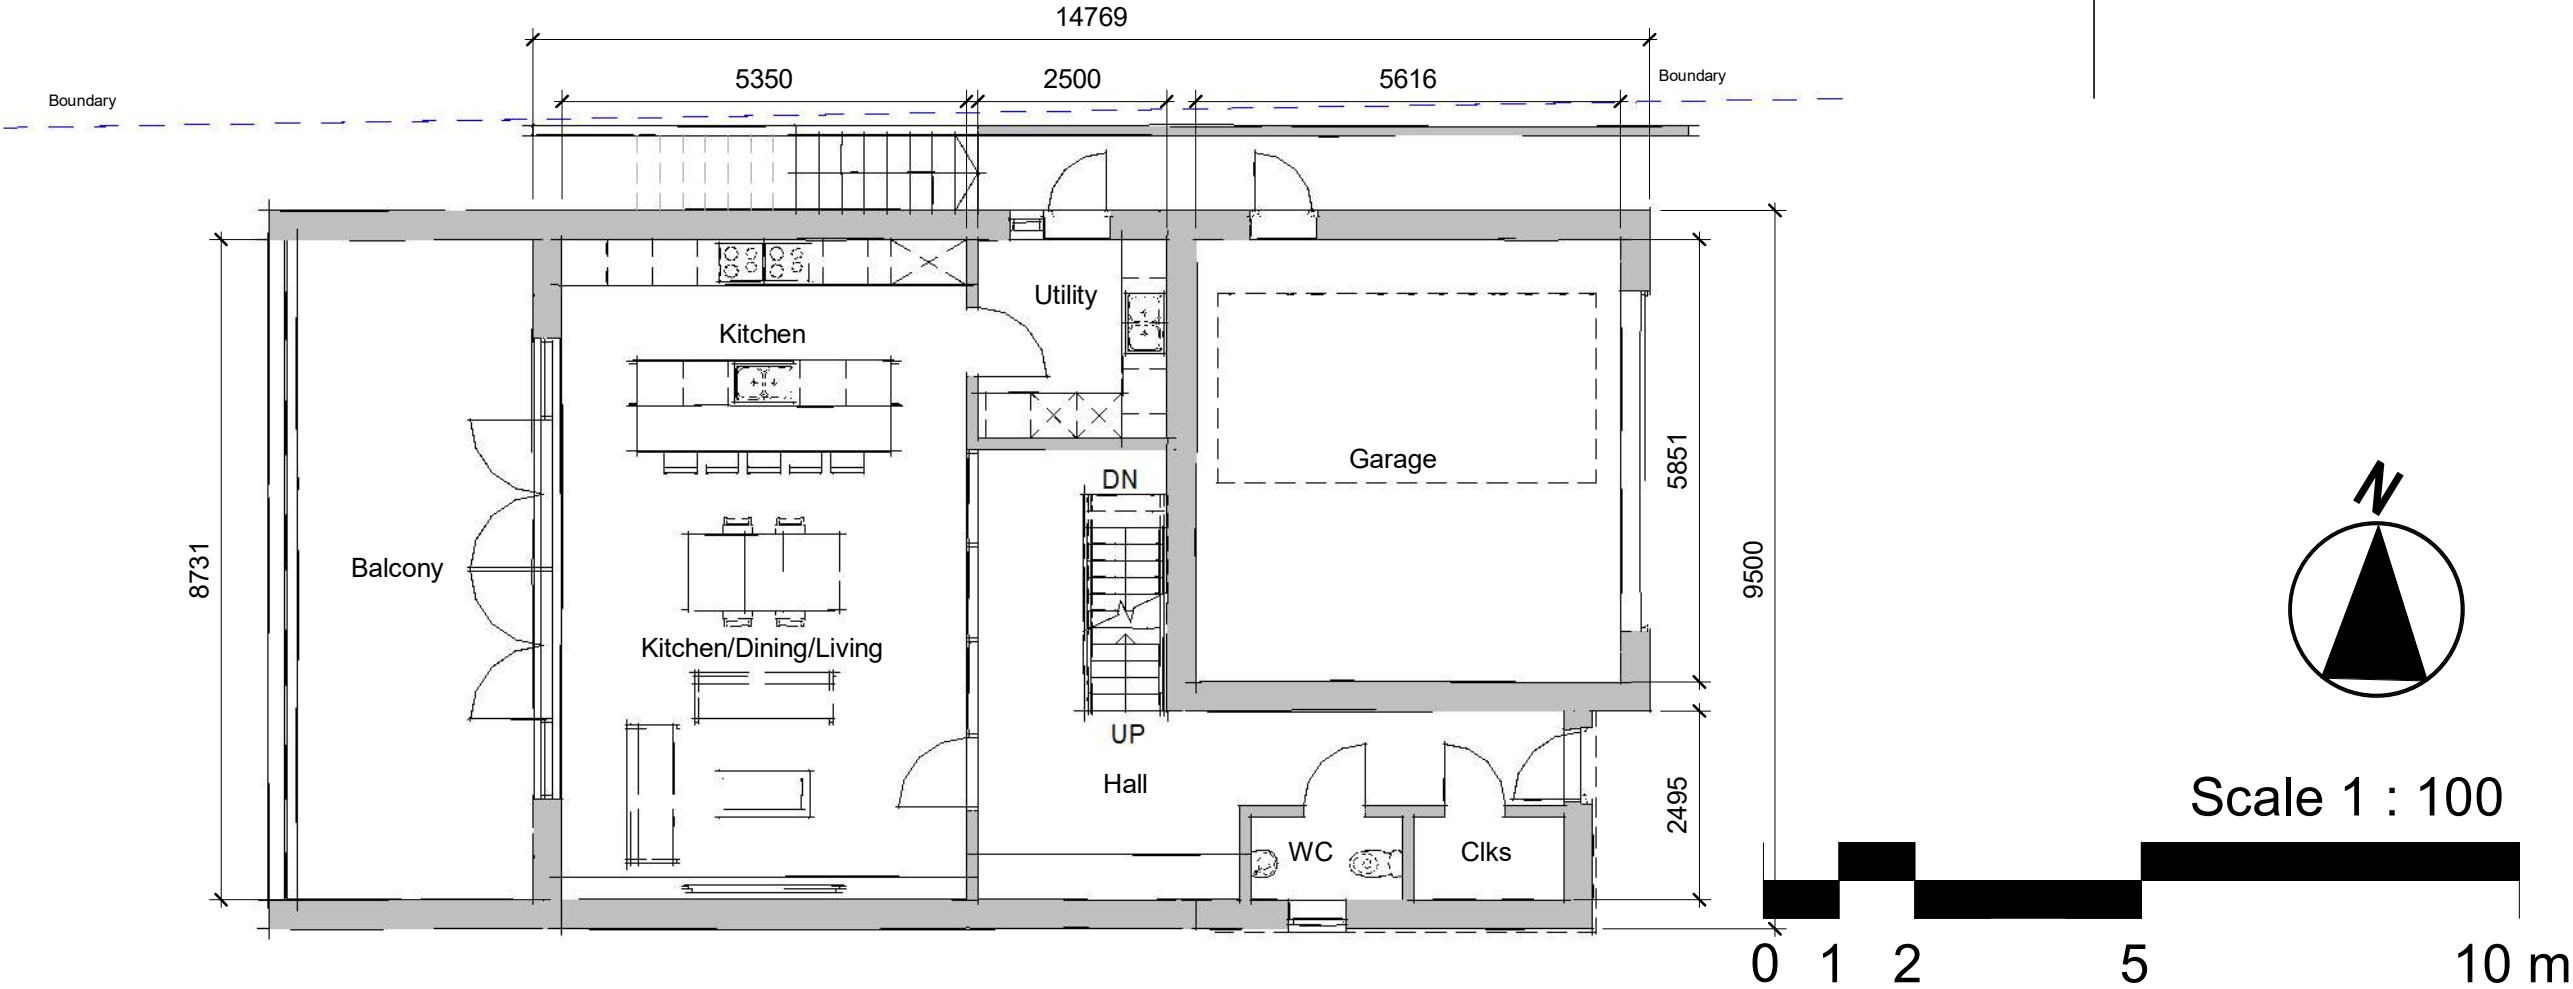

Lower Ground
1 : 100

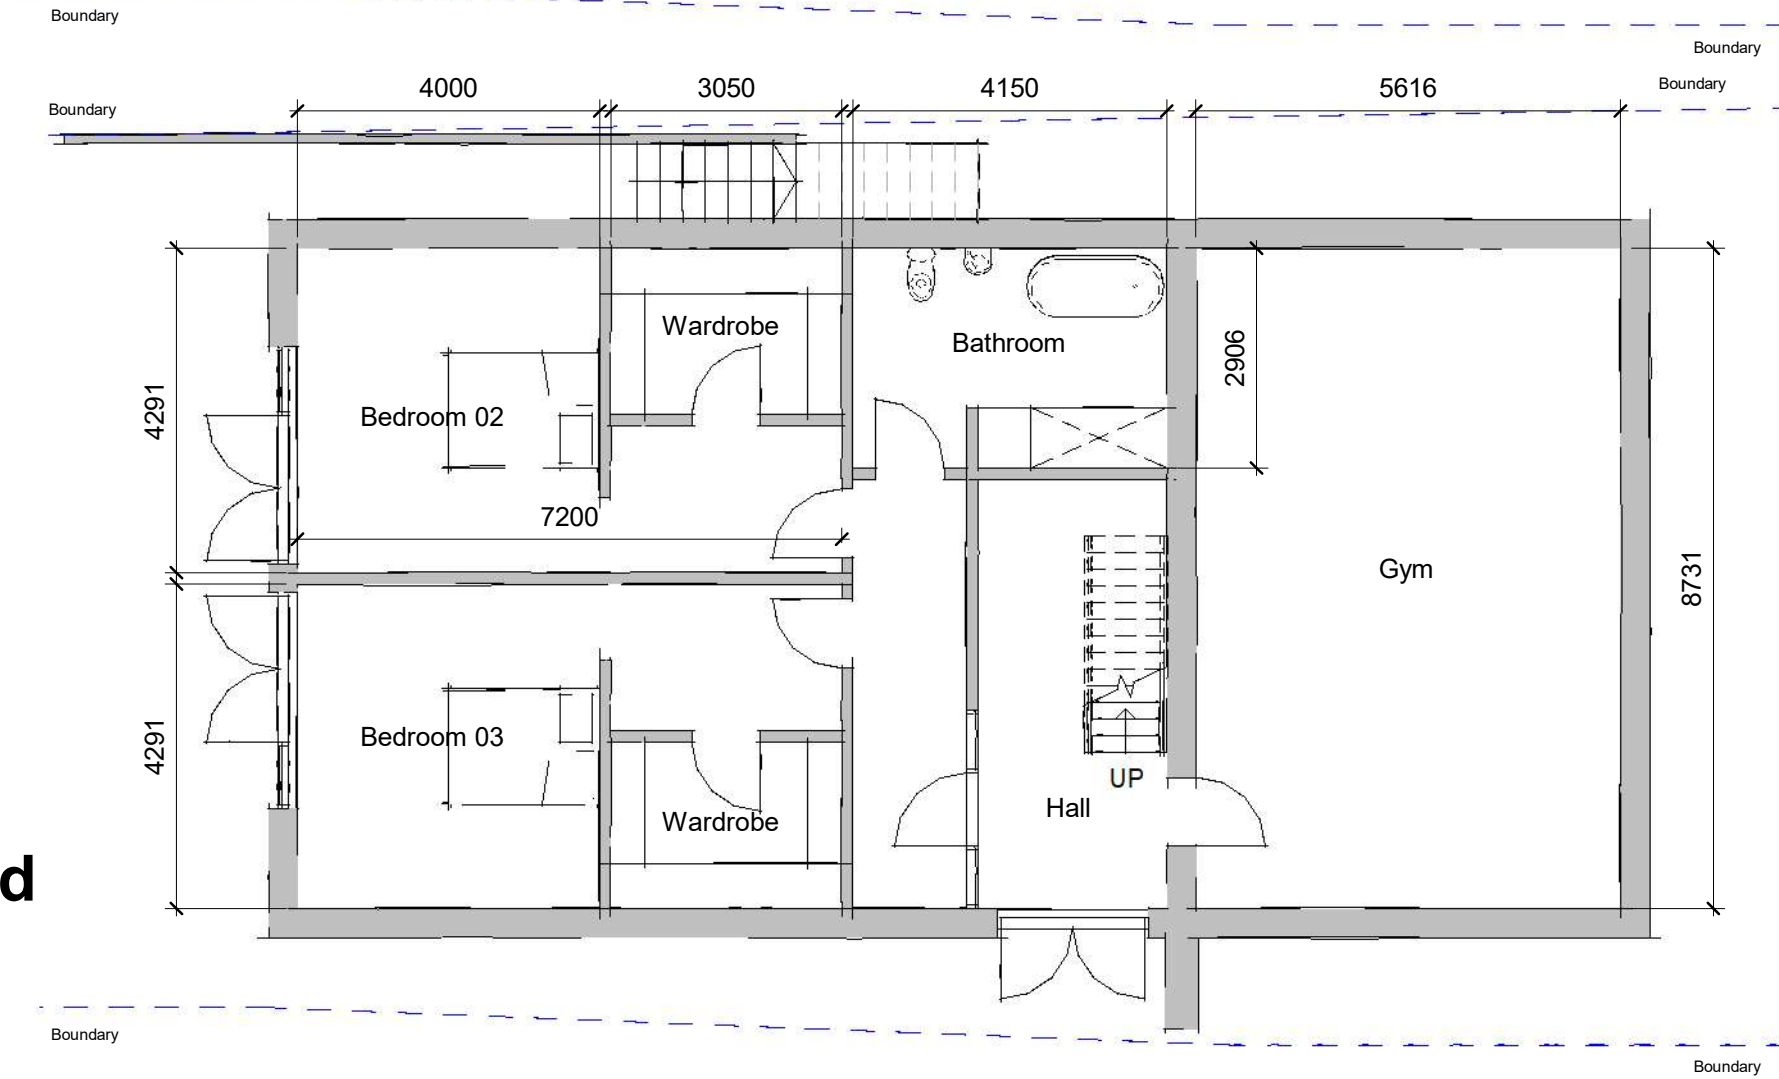

FOX-AD

NOTES:
DRAWING MAYBE SCALED FOR PLANNING PURPOSES ONLY
© FOX ARCHITECTURAL DESIGN LTD

A 07-08-2026 Design amended following comments

Client:
JASON QUAYLE

Project:
LAND TO THE NORTH OF ISLAND VIEW - 1 LOW
KELLS - WHITEHAVEN

Title:
PLANS AS PROPOSED 01

Scale:
1 : 100at A3

Date:
MARCH 2026

Status:
PLANNING

Drawing Reference:
26-13-P-02

Revision:
A