





Front Elevation

1 : 100

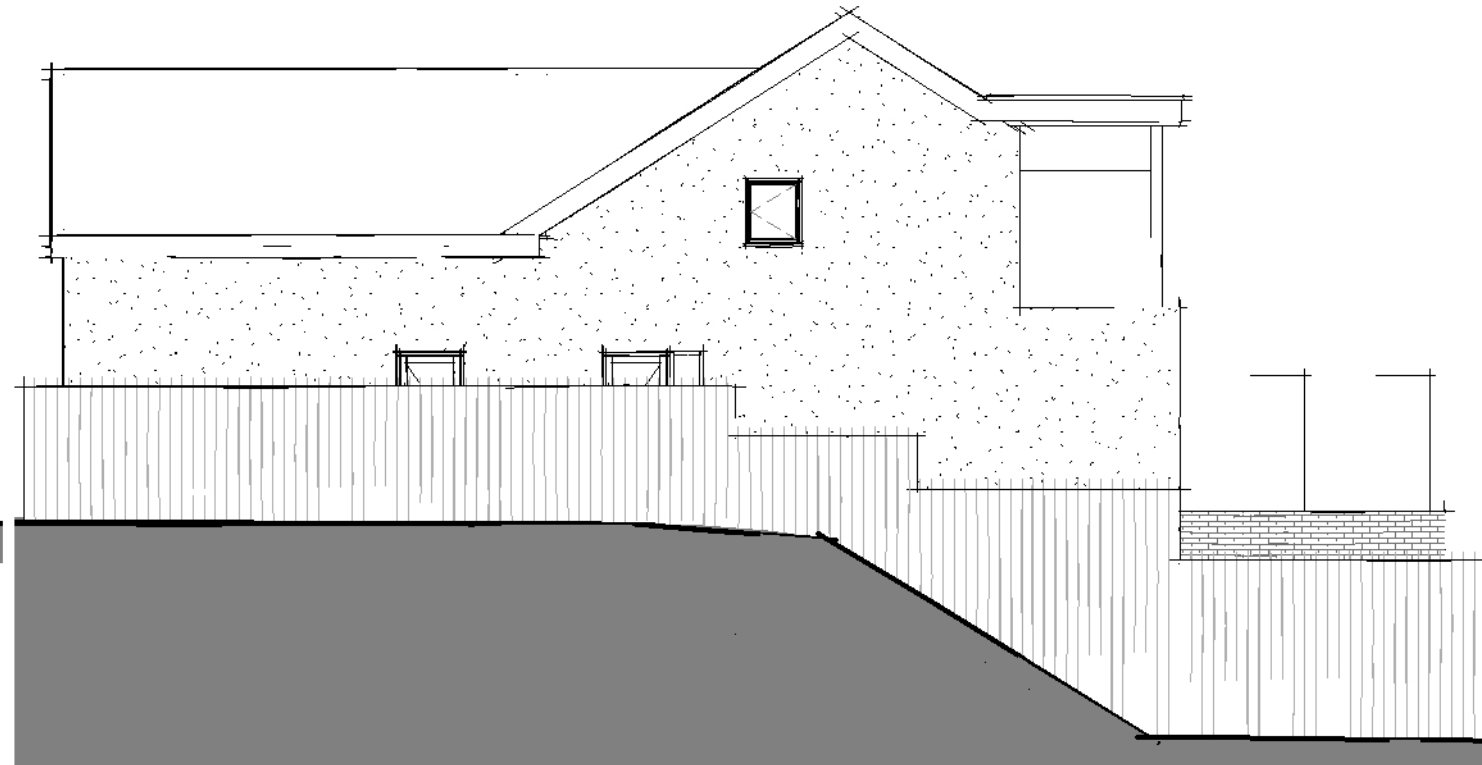

Side Elevation 02

1 : 100

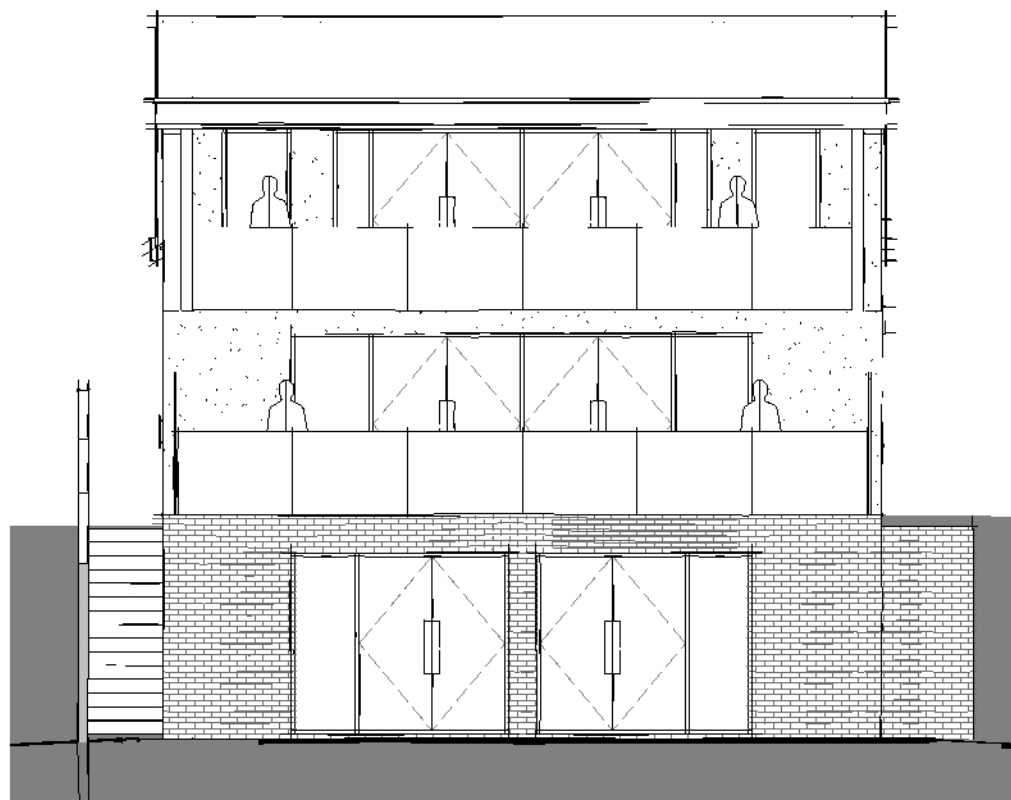


Rear Elevation

1 : 100



Side Elevation 01

1 : 100

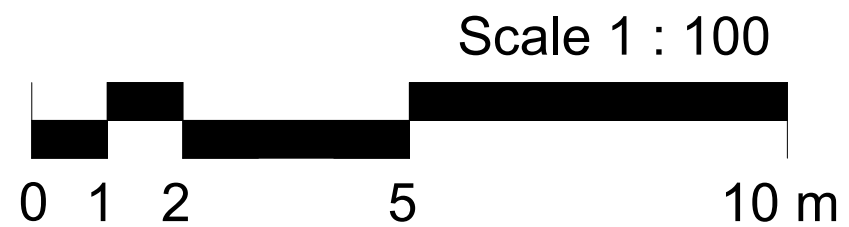

FOX-AD

NOTES:

DRAWING MAYBE SCALED FOR PLANNING PURPOSES ONLY

© FOX ARCHITECTURAL DESIGN LTD

Client:

JASON QUAYLE

Project:

LAND TO THE NORTH OF ISLAND VIEW - 1 LOW KELLS - WHITEHAVEN

Title:

ELEVATIONS AS PROPOSED

Scale:

1 : 100 of A3

Date:

MARCH 2026

Status:

PLANNING

Drawing Reference:

26-13-P-04

Revision: