




Front Elevation

1 : 100

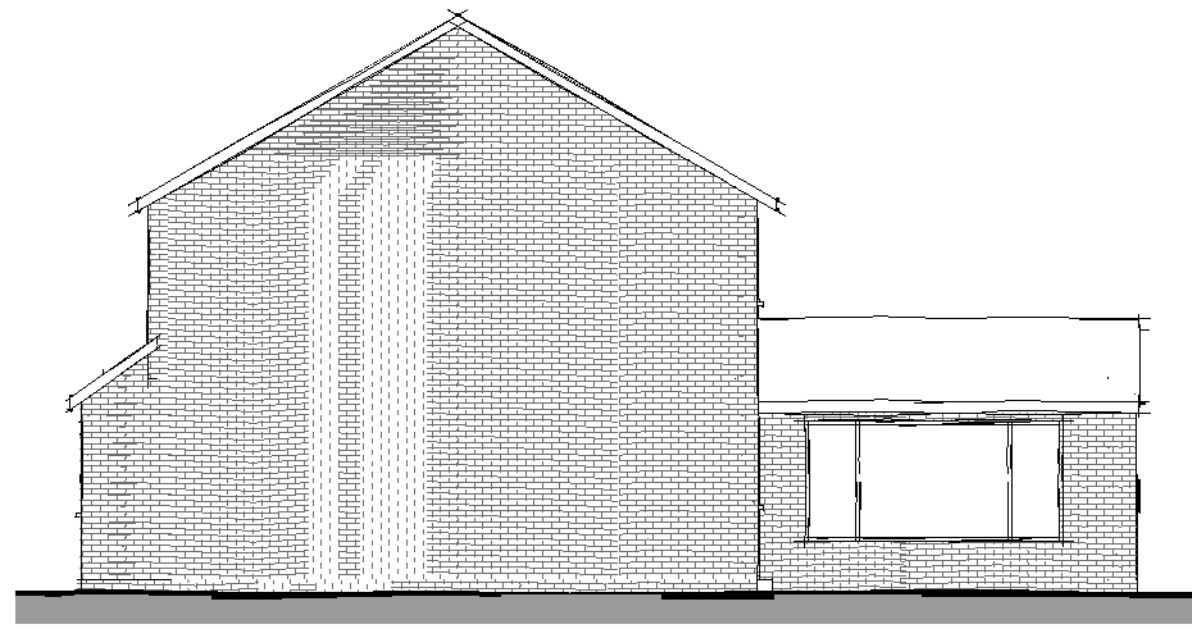


Side Elevation 01

1 : 100



Rear Elevation

1 : 100

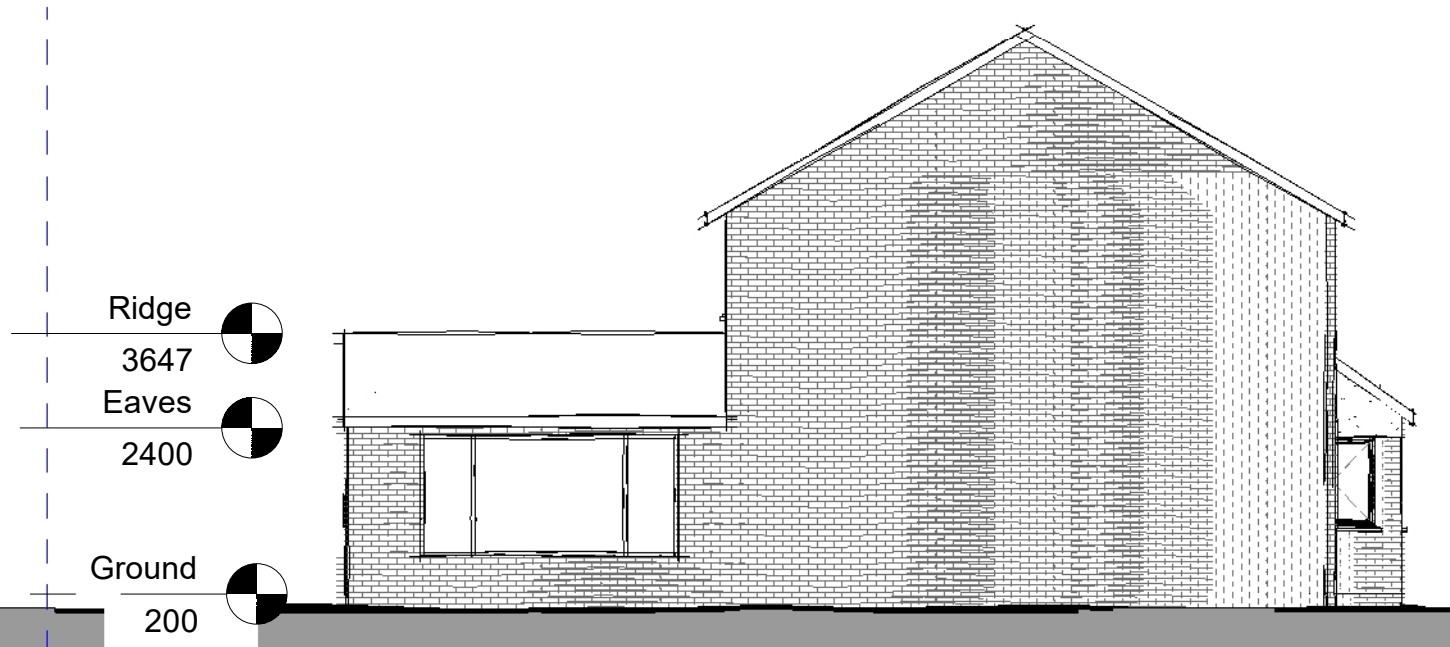

Side Elevation 02

1 : 100



FOX-AD

NOTES:

DRAWING MAYBE SCALED FOR PLANNING PURPOSES ONLY

© FOX ARCHITECTURAL DESIGN LTD

Client:	CAROLINE BARROW
Project:	4 DERWENTWATER CLOSE - MILLOM
Title:	ELEVATIONS AS PROPOSED
Scale:	1 : 100 of A3
Date:	APRIL 2026
Status:	PLANNING
Drawing Reference:	26-18-P-06
Revision:	