


**Ground**  
1 : 100




**First**  
1 : 100

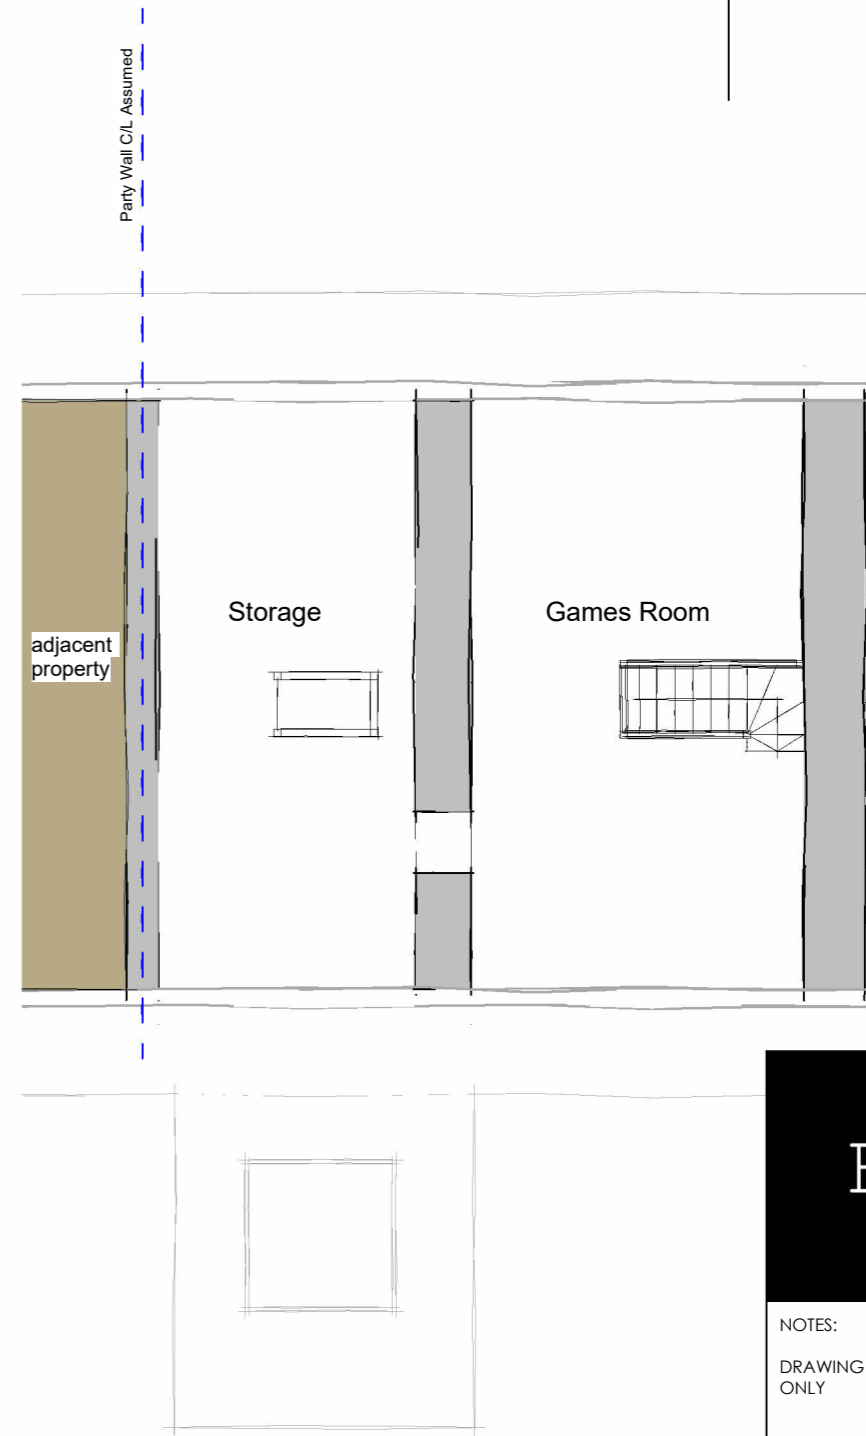

**Second**  
1 : 100



Scale 1 : 100

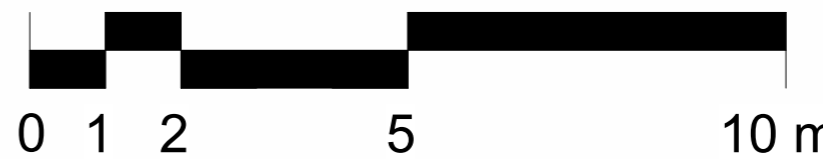

**FOX-AD**

NOTES:

DRAWING MAYBE SCALED FOR PLANNING PURPOSES ONLY

© FOX ARCHITECTURAL DESIGN LTD

Client:  
GARY WRIGHT

Project:  
1-2 OLD SHIP COTTAGES - MILLOM

Title:  
PLANS AS PROPOSED

Scale:  
1 : 100 at A3

Date:  
MAY 2026

Status:  
PLANNING

Drawing Reference:  
26-20-P-05

Revision: