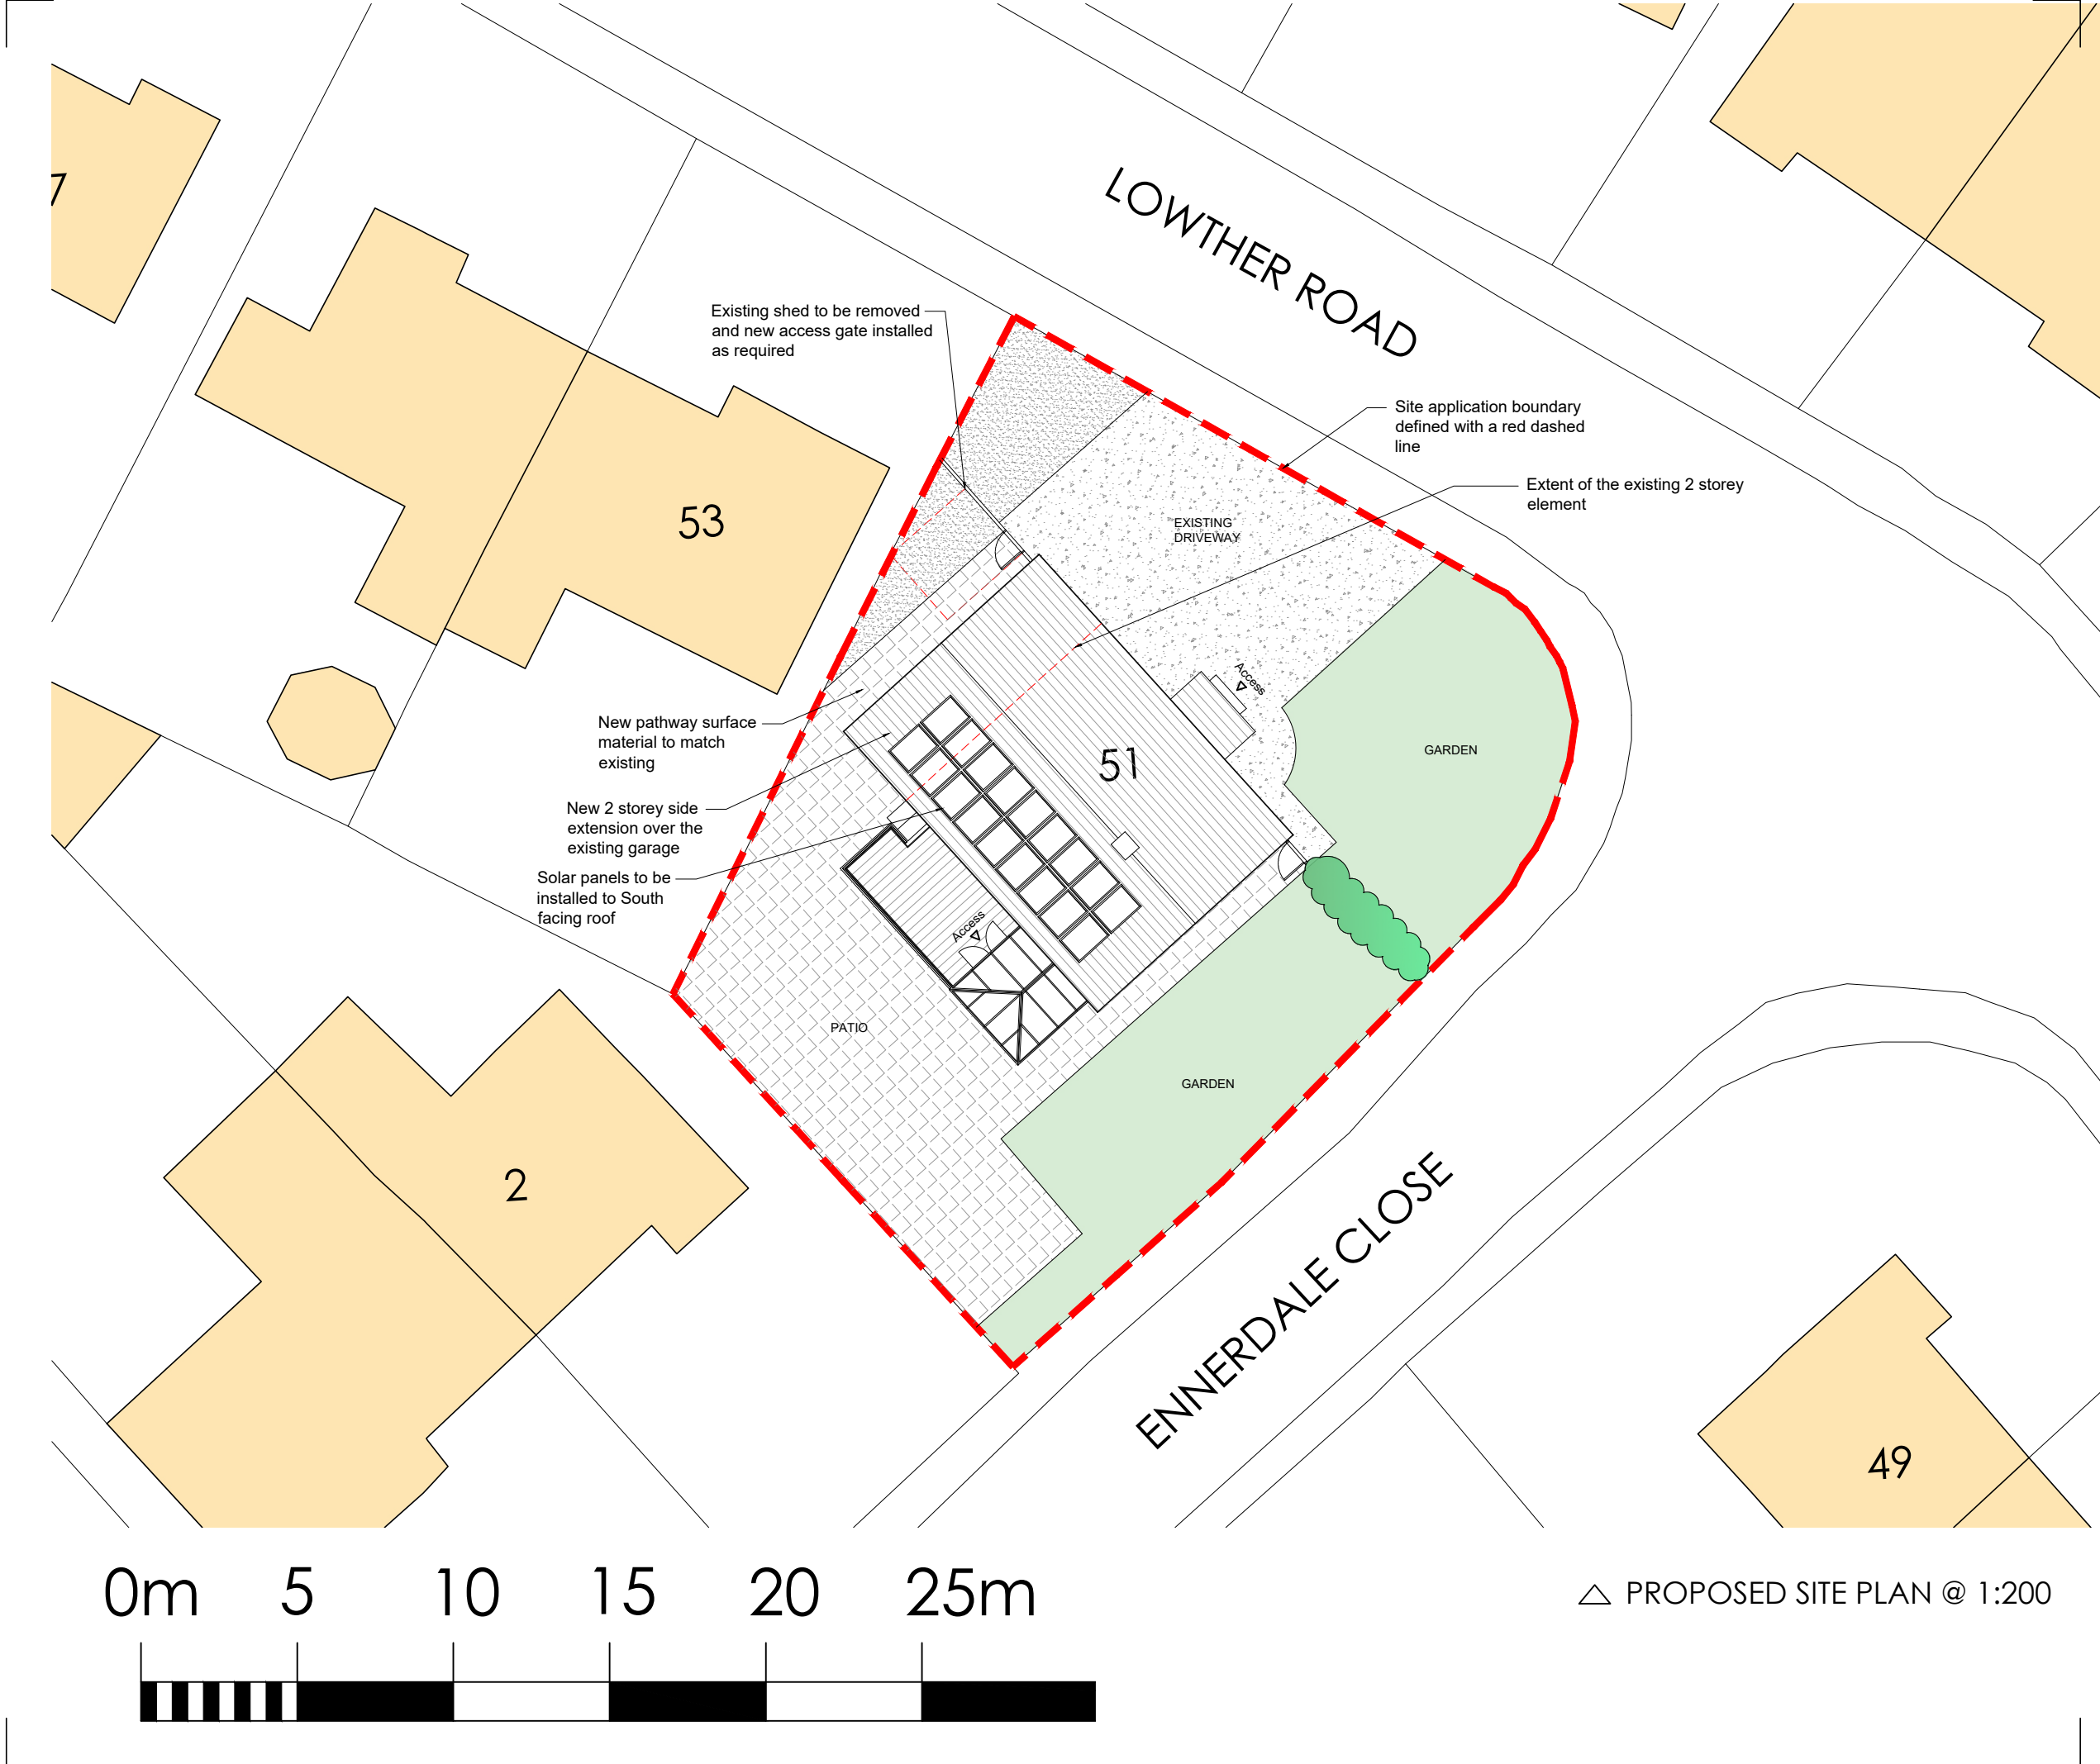


— SITE APPLICATION BOUNDARY

FOX-AD

DRAWING MAYBE SCALED FOR PLANNING PURPOSES ONLY!
ANY DISCREPANCIES TO BE DRAWN TO THE ATTENTION OF FOX-AD LTD
© FOX ARCHITECTURAL DESIGN LTD

This drawing cannot be used for construction

Rev.	Date	Description
—	—	—
—	—	—
—	—	—
—	—	—
—	—	—
—	—	—

Client:
STEPH AND TOM SIBLEY

Project:
51 LOWTHER ROAD - MILLOM

Title:
PROPOSED SITE PLAN

Scale:
1:200@A3

Date:
JULY 2026

Status:
PLANNING

Drawing Reference:
26-26-P-01

Revision:

—

△ PROPOSED SITE PLAN @ 1:200