

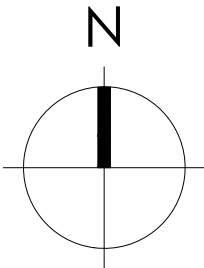


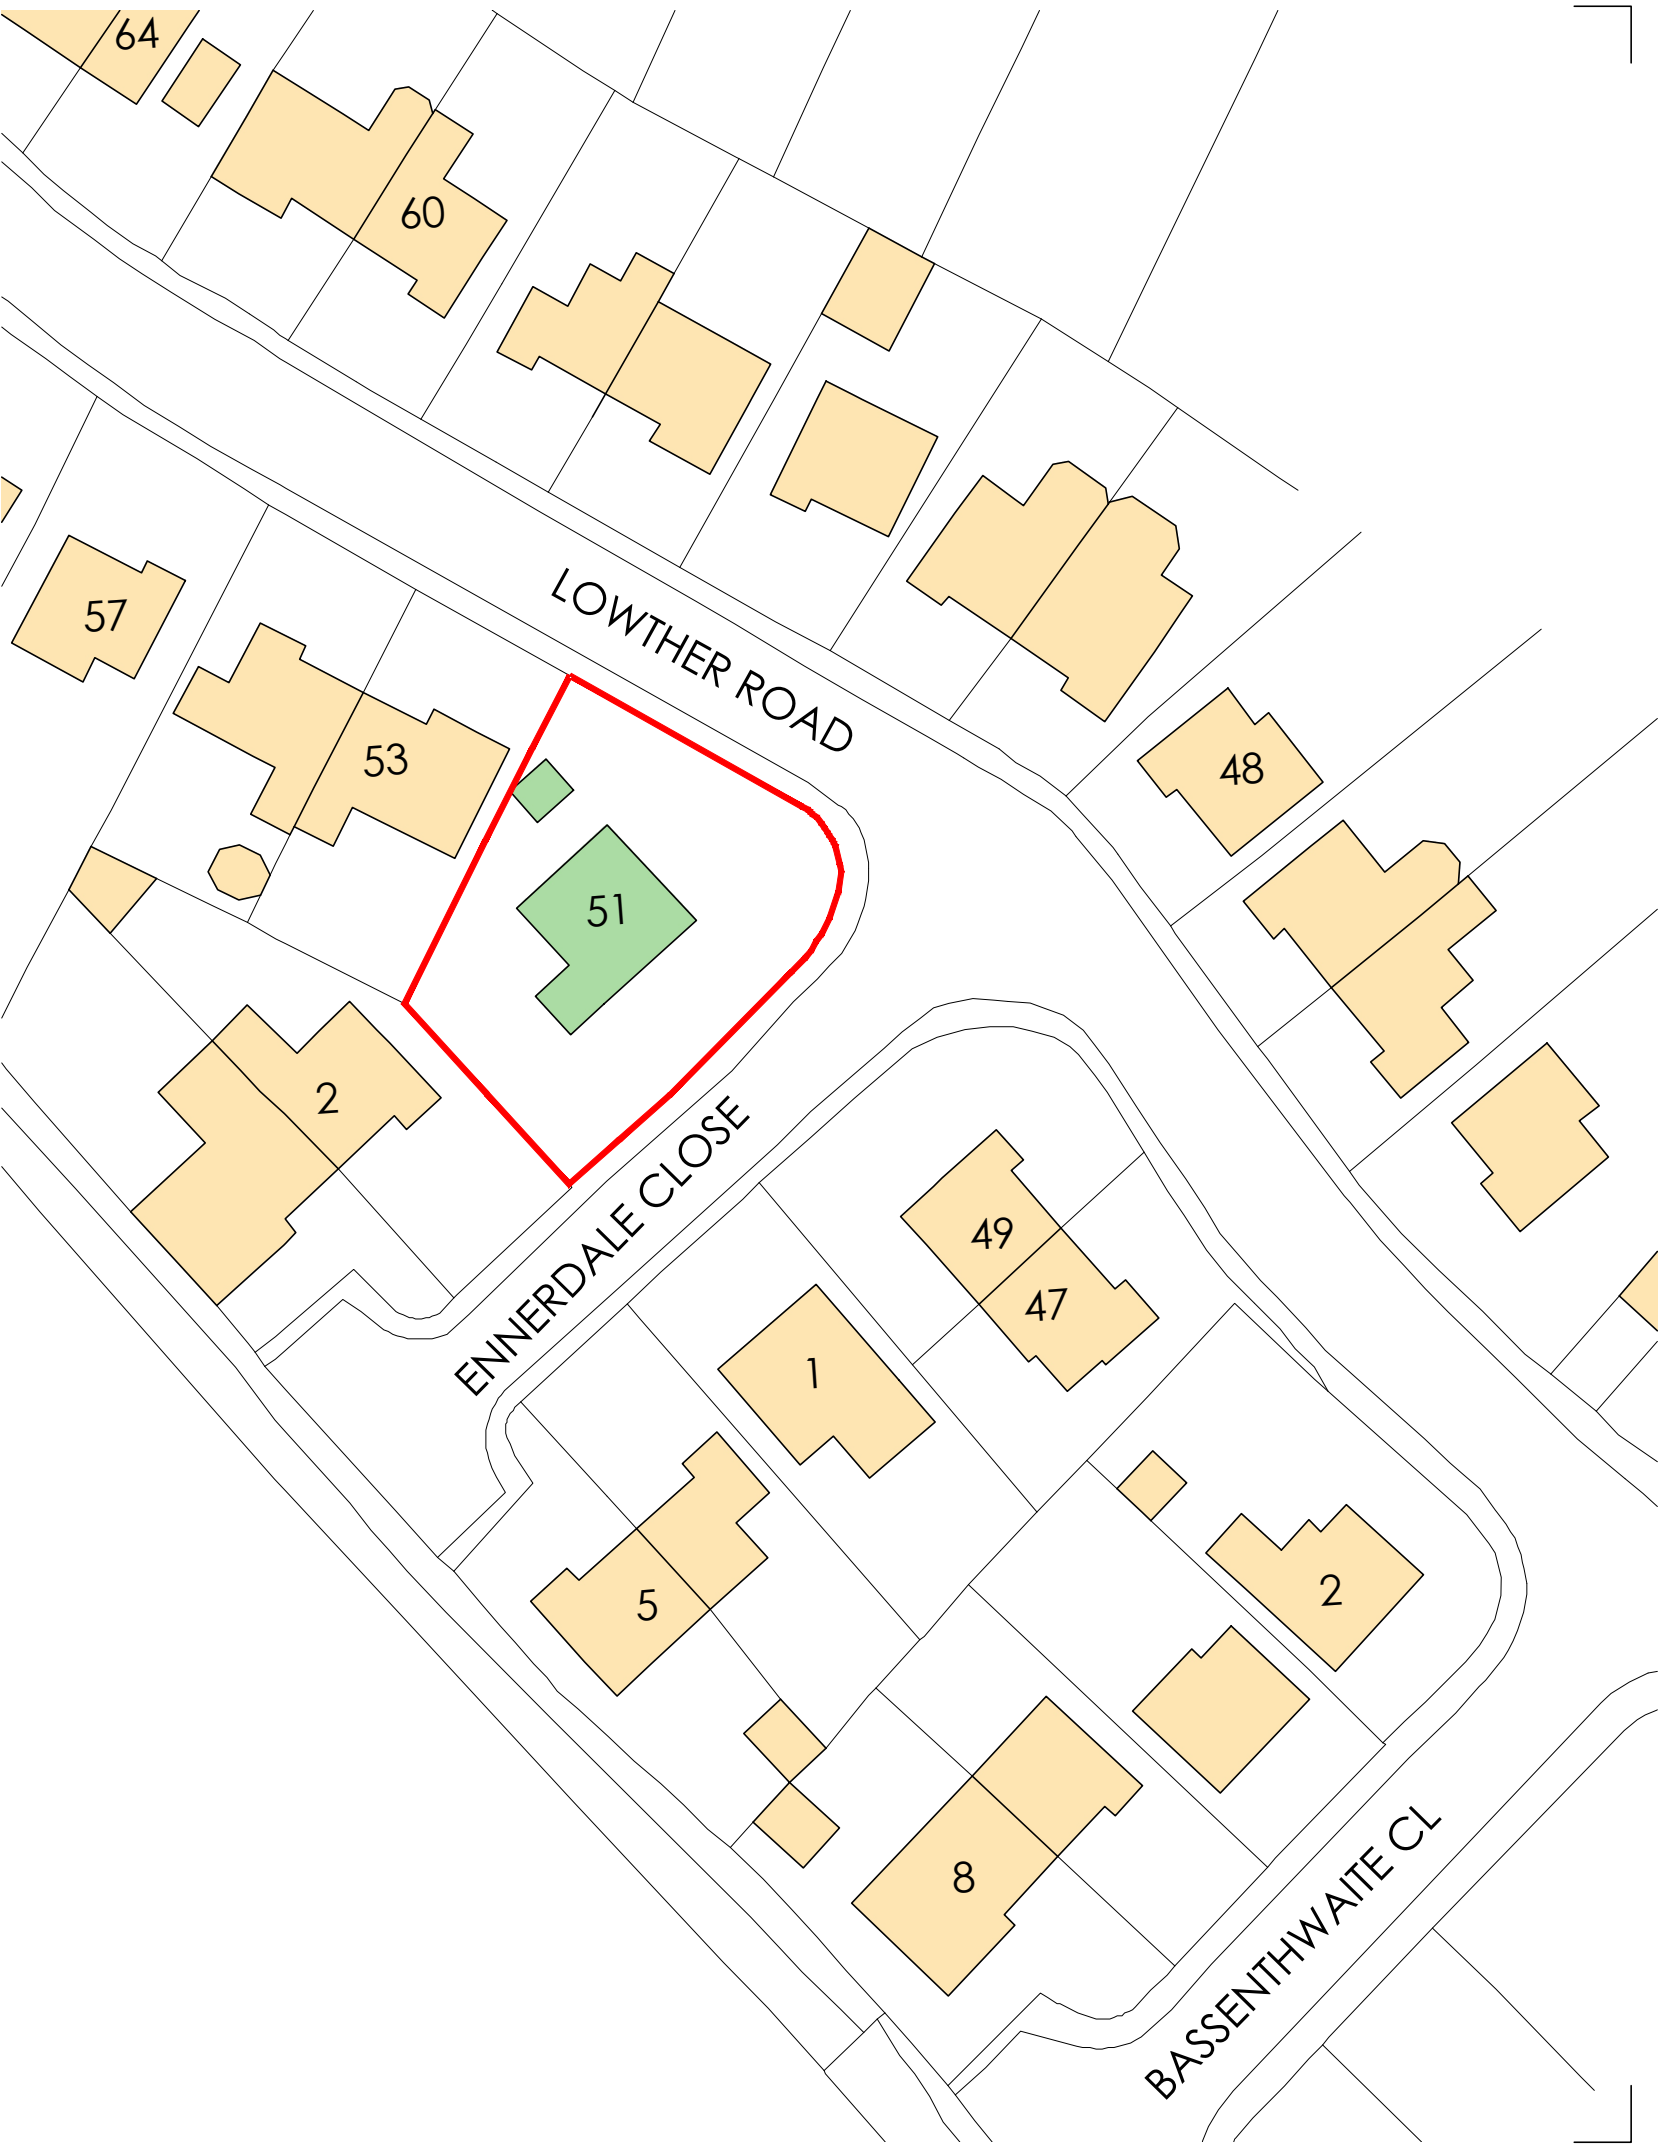

Ordnance Survey (c) Crown Copyright 2026. All rights reserved. Licence number 100022432

LOCATION PLAN @ 1:1250 

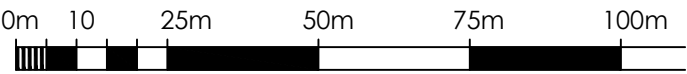

 SITE APPLICATION BOUNDARY

FOX-AD

DRAWING MAYBE SCALED FOR PLANNING PURPOSES ONLY!
ANY DISCREPANCIES TO BE DRAWN TO THE ATTENTION OF FOX-AD LTD
© FOX ARCHITECTURAL DESIGN LTD

This drawing cannot be used for construction

Rev.	Date	Description

Client: STEPH AND TOM SIBLEY	
Project: 51 LOWTHER ROAD - MILLOM	
Title: LOCATION/BLOCK PLAN	
Scale: 1:1250/500@A3	
Date: JULY 2026	
Status: PLANNING	
Drawing Reference: 26-26-P-L	Revision: -

BLOCK PLAN @ 1:500 

