
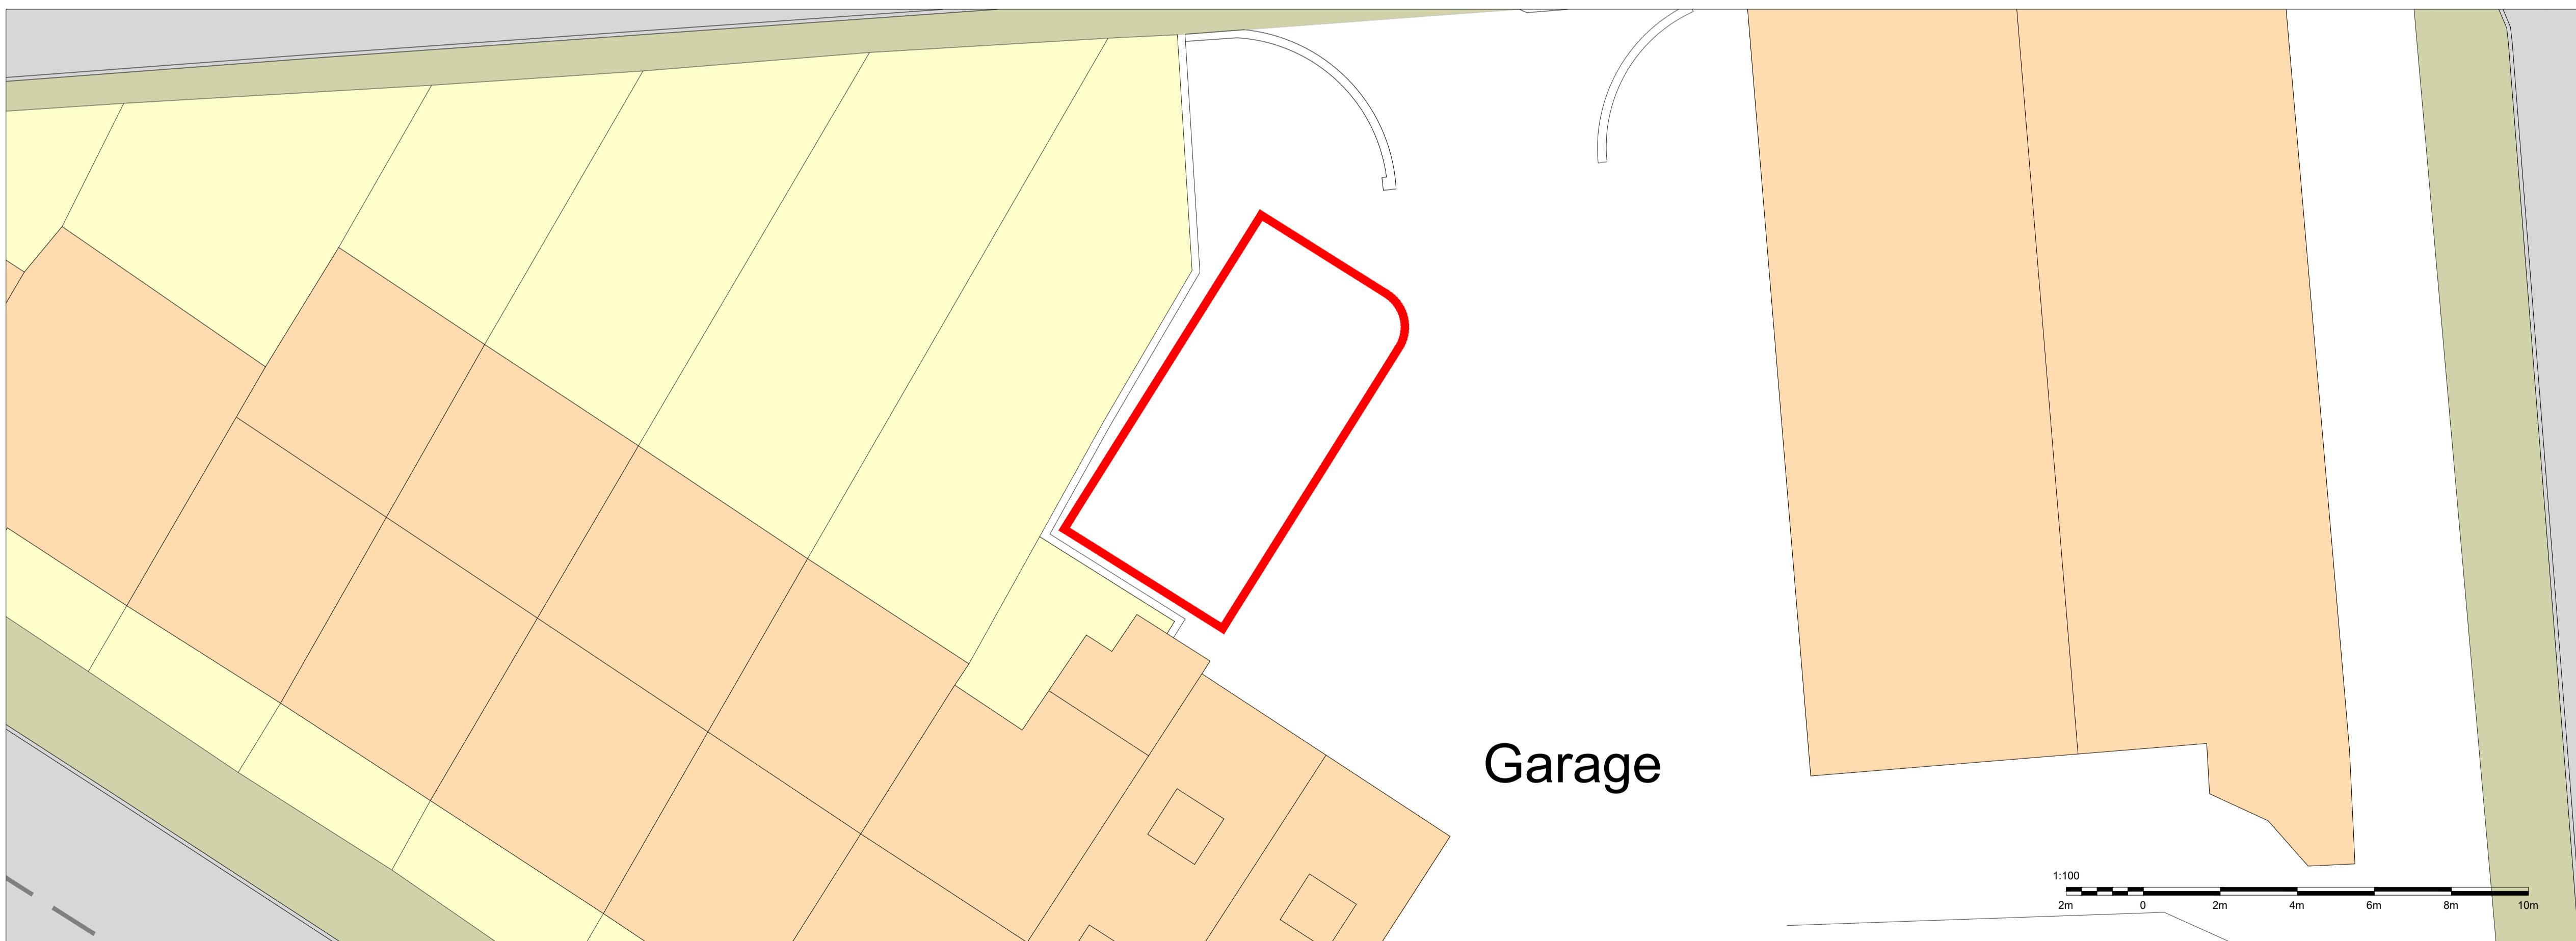


Wharton's Garage

1 DUKE ST, MILLOM LA18 5BB

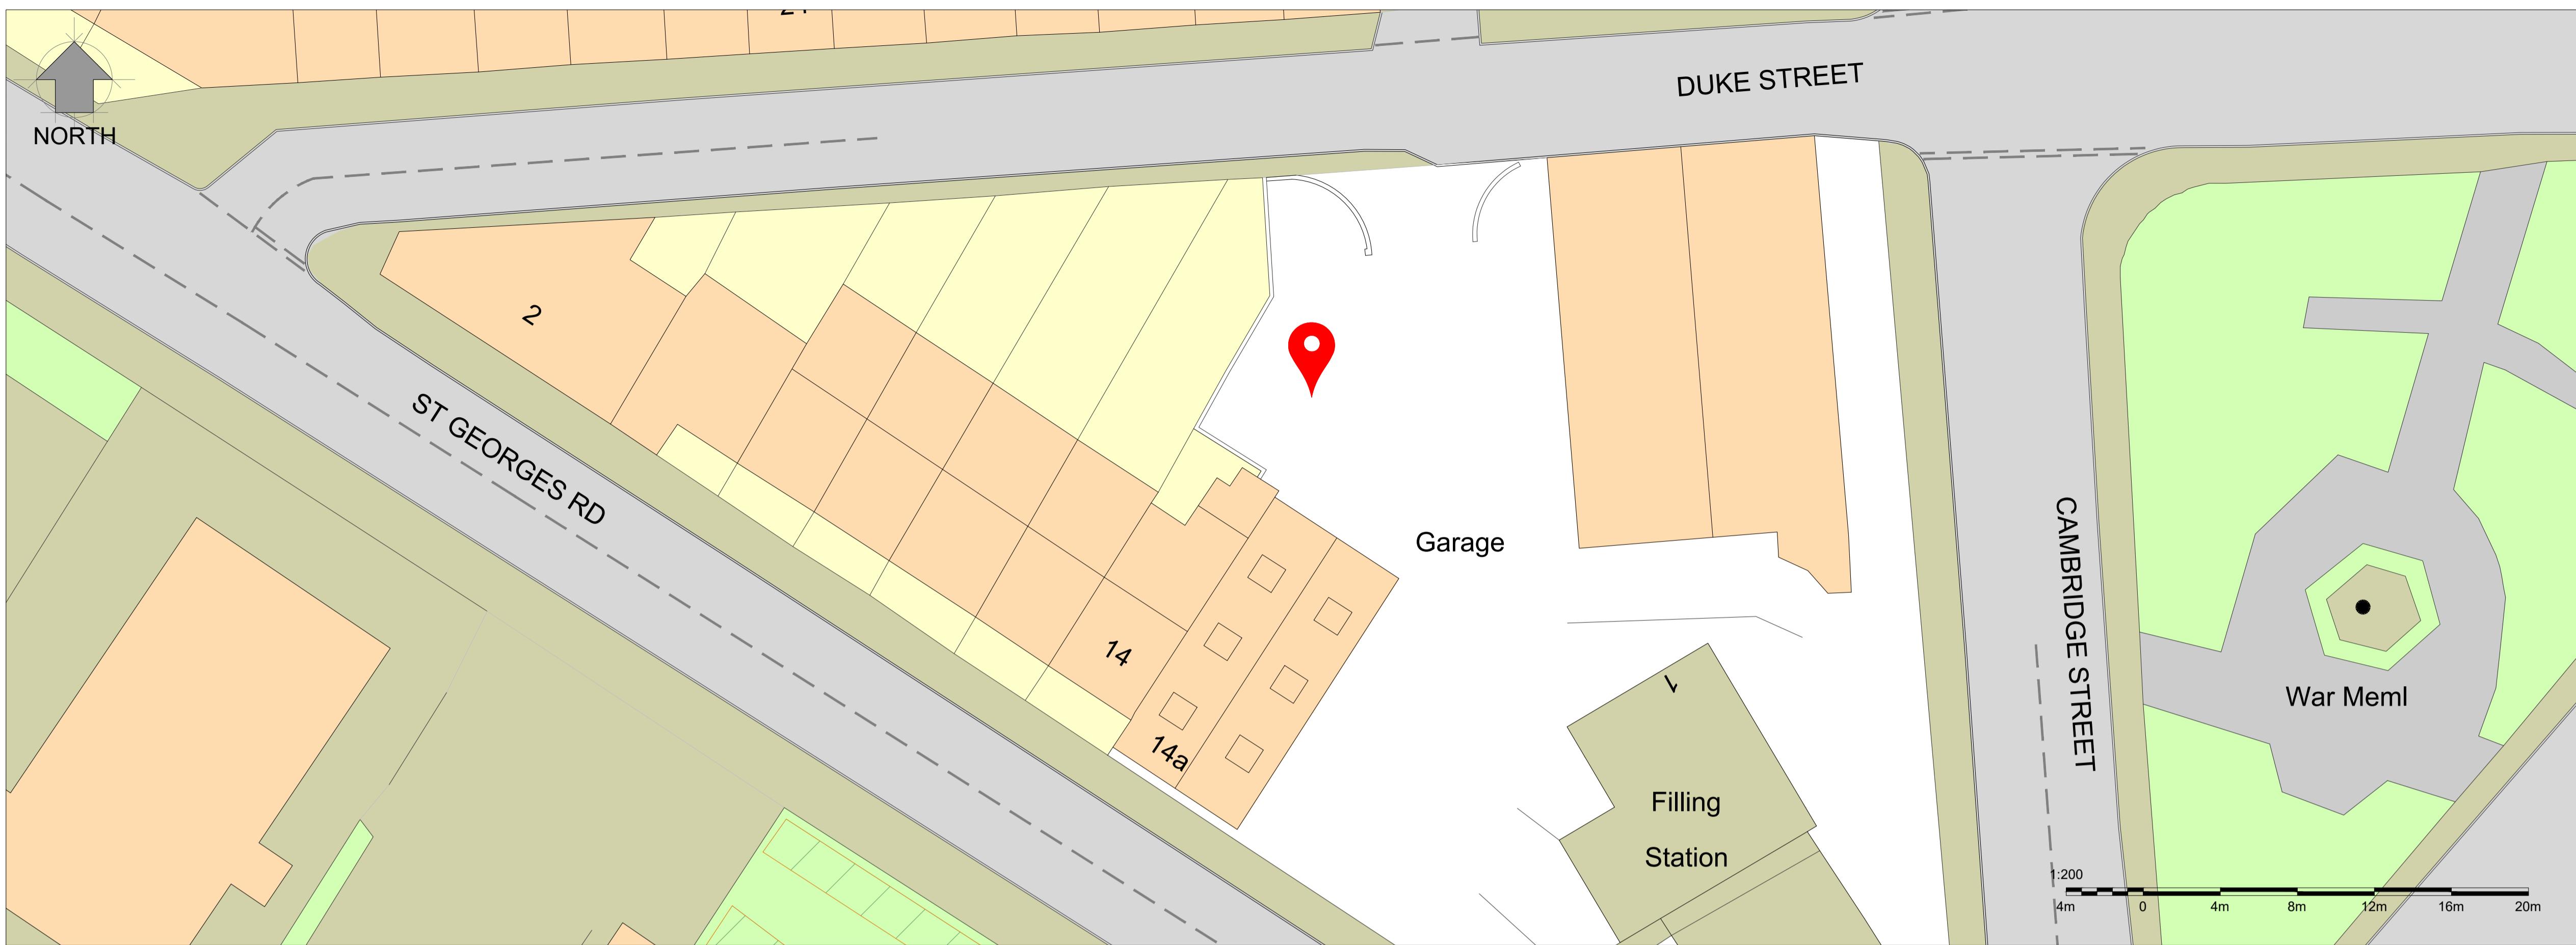

GENERAL NOTES & DISCLAIMERS

©COPYRIGHT of TSG UK Solutions Ltd. All rights reserved. Details of this drawing must not be reproduced or copied without prior written consent.

Do not scale from this drawing, use figured dimensions only. All dimensions to be checked on site.

SCHEDULE / LEGEND



A	28.01.26	APPRAISE	PC	CM CM
REV	DATE	DESCRIPTION	DRN	CHK APR
Revision				

TSG  Charge

Client

Whartons Garage

1 DUKE ST, MILLOM, CUMBRIA, LA18 5BB

Client Drawing Number

--

Site Name and Address

WHARTONS GARAGE
1 DUKE ST, MILLOM LA18 5BB

Drawing Title

Site Location Plan

Drawing Status

DETAILED DESIGN


Drawing No.	Scale	Revision
173019-TSG-WHAR-DR-E-0200	1:100	A



©COPYRIGHT of TSG UK Solutions Ltd. All rights reserved. Details of this drawing must not be reproduced or copied without prior written consent.

Do not scale from this drawing, use figured dimensions only. All dimensions to be checked on site.

SCHEDULE / LEGEND

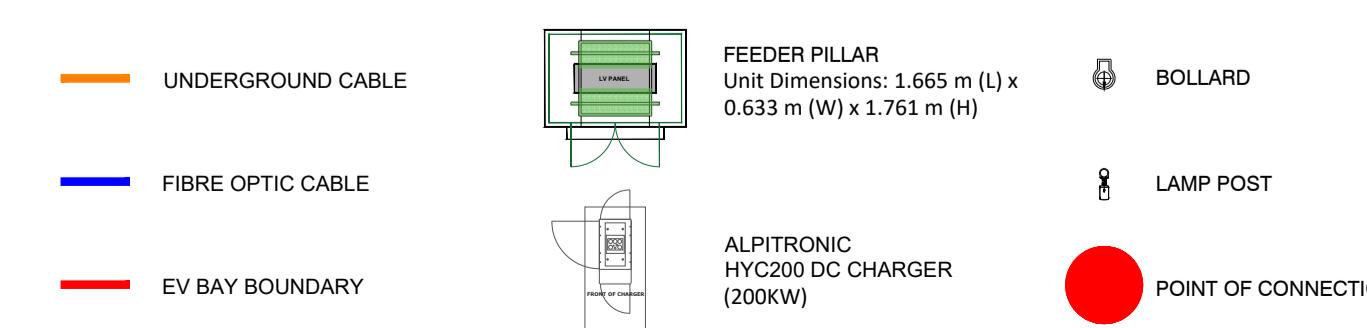



GENERAL NOTES & DISCLAIMERS

		PC	CM	CM
A	28.01.26 APPRAISE	DRN	CHK	APR
REV	DATE	DESCRIPTION		

Revision

TSG  Charge

Client
Whartons Garage

1 DUKE ST, MILLOM, CUMBRIA, LA18 5BB

Client Drawing Number

--

Site Name and Address

WHARTONS GARAGE
1 DUKE ST, MILLOM LA18 5BB

Drawing Title

Site Boundary

Drawing Status

DETAILED DESIGN

Drawing No.	Scale	Revision
173019-TSG-WHAR-DR-E-0200	1:200	A

©COPYRIGHT of TSG UK Solutions Ltd.
All right reserved. Details of this drawing
must not be reproduced or copied without
prior written consent.

Do not scale from this drawing, use
figured dimensions only. All dimensions to
be checked on site.

SCHEDULE / LEGEND

 SITE BOUNDARY



GENERAL NOTES & DISCLAIMERS

		PC	CM	CM
A	28.01.26 APPRAISE	DRN	CHK	APR
REV	DATE	DESCRIPTION		

Revision

TSG  Charge

Client
Whartons Garage

1 DUKE ST, MILLOM, CUMBRIA, LA18 5BB

Client Drawing Number

--

Site Name and Address

WHARTONS GARAGE
1 DUKE ST, MILLOM LA18 5BB

Drawing Title

CDM Layout

Drawing Status

DETAILED DESIGN


Drawing No.	Scale	Revision
173019-TSG-WHAR-DR-E-0200	1:200	A

©COPYRIGHT of TSG UK Solutions Ltd.
All right reserved. Details of this drawing
must not be reproduced or copied without
prior written consent.


Do not scale from this drawing, use
figured dimensions only. All dimensions to
be checked on site.

SCHEDULE / LEGEND

CDM BOUNDARY

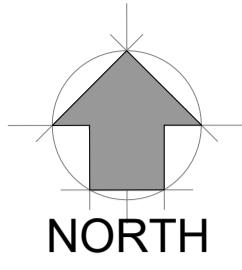


NORTH

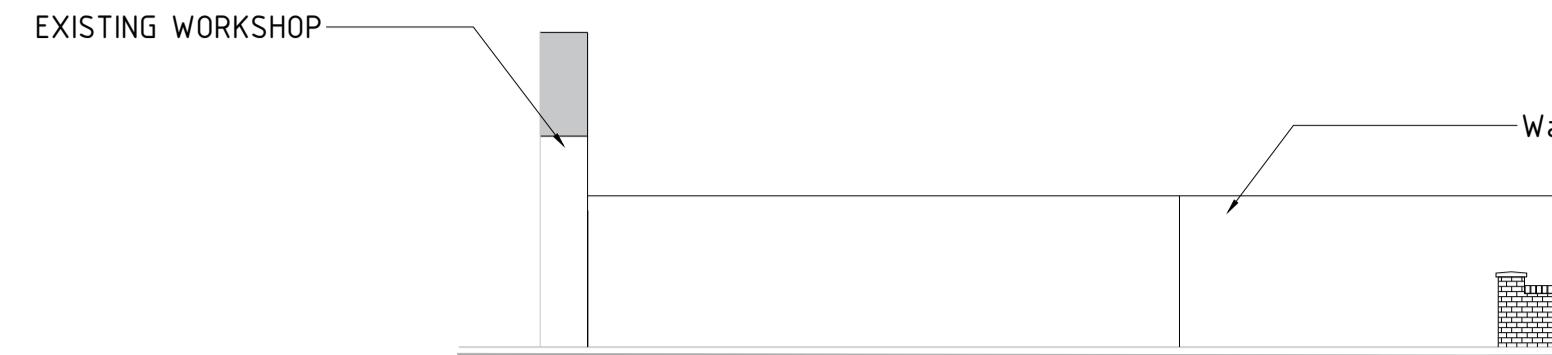


ELEVATION - A

Scale 1:100

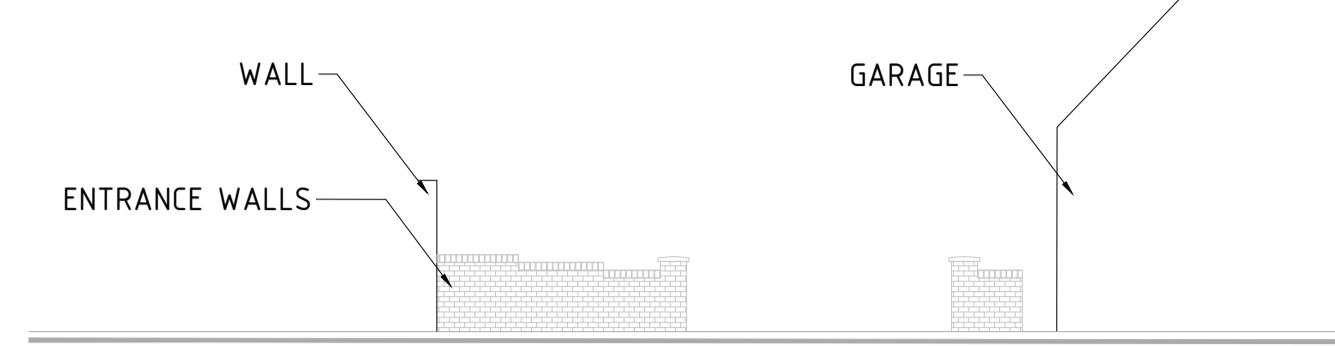


ELEVATION - B

Scale 1:100

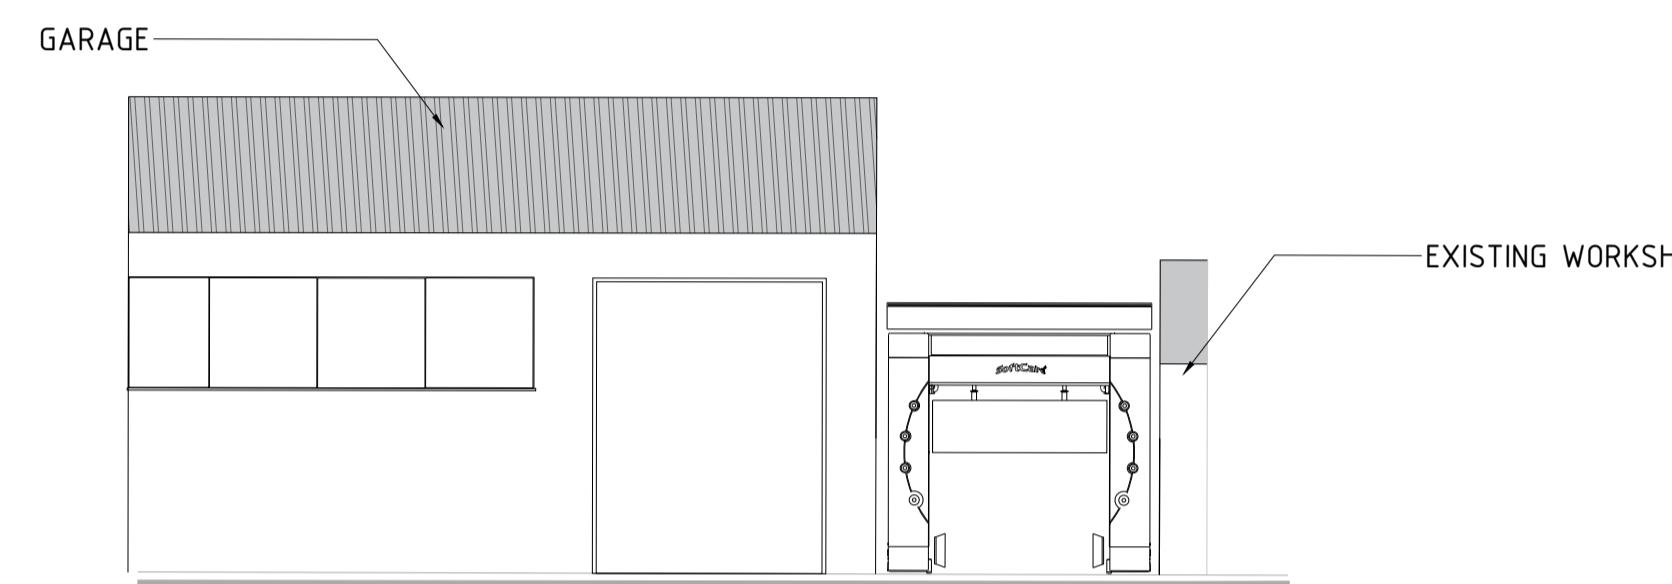


ELEVATION - C

Scale 1:100

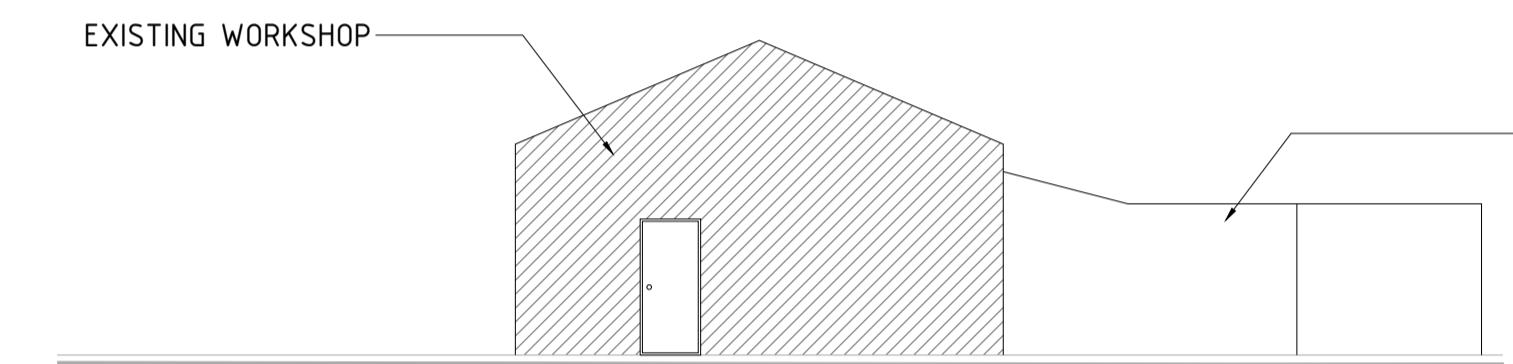

ELEVATION - D

Scale 1:100

 1:100
2m 0 2m 4m 6m 8m 10m


EQUIPMENT DETAILS

Scale 1:100

©COPYRIGHT of TSG UK Solutions Ltd.
All right reserved. Details of this drawing
must not be reproduced or copied without
prior written consent.

Do not scale from this drawing, use
figured dimensions only. All dimensions to
be checked on site.

SCHEDULE / LEGEND

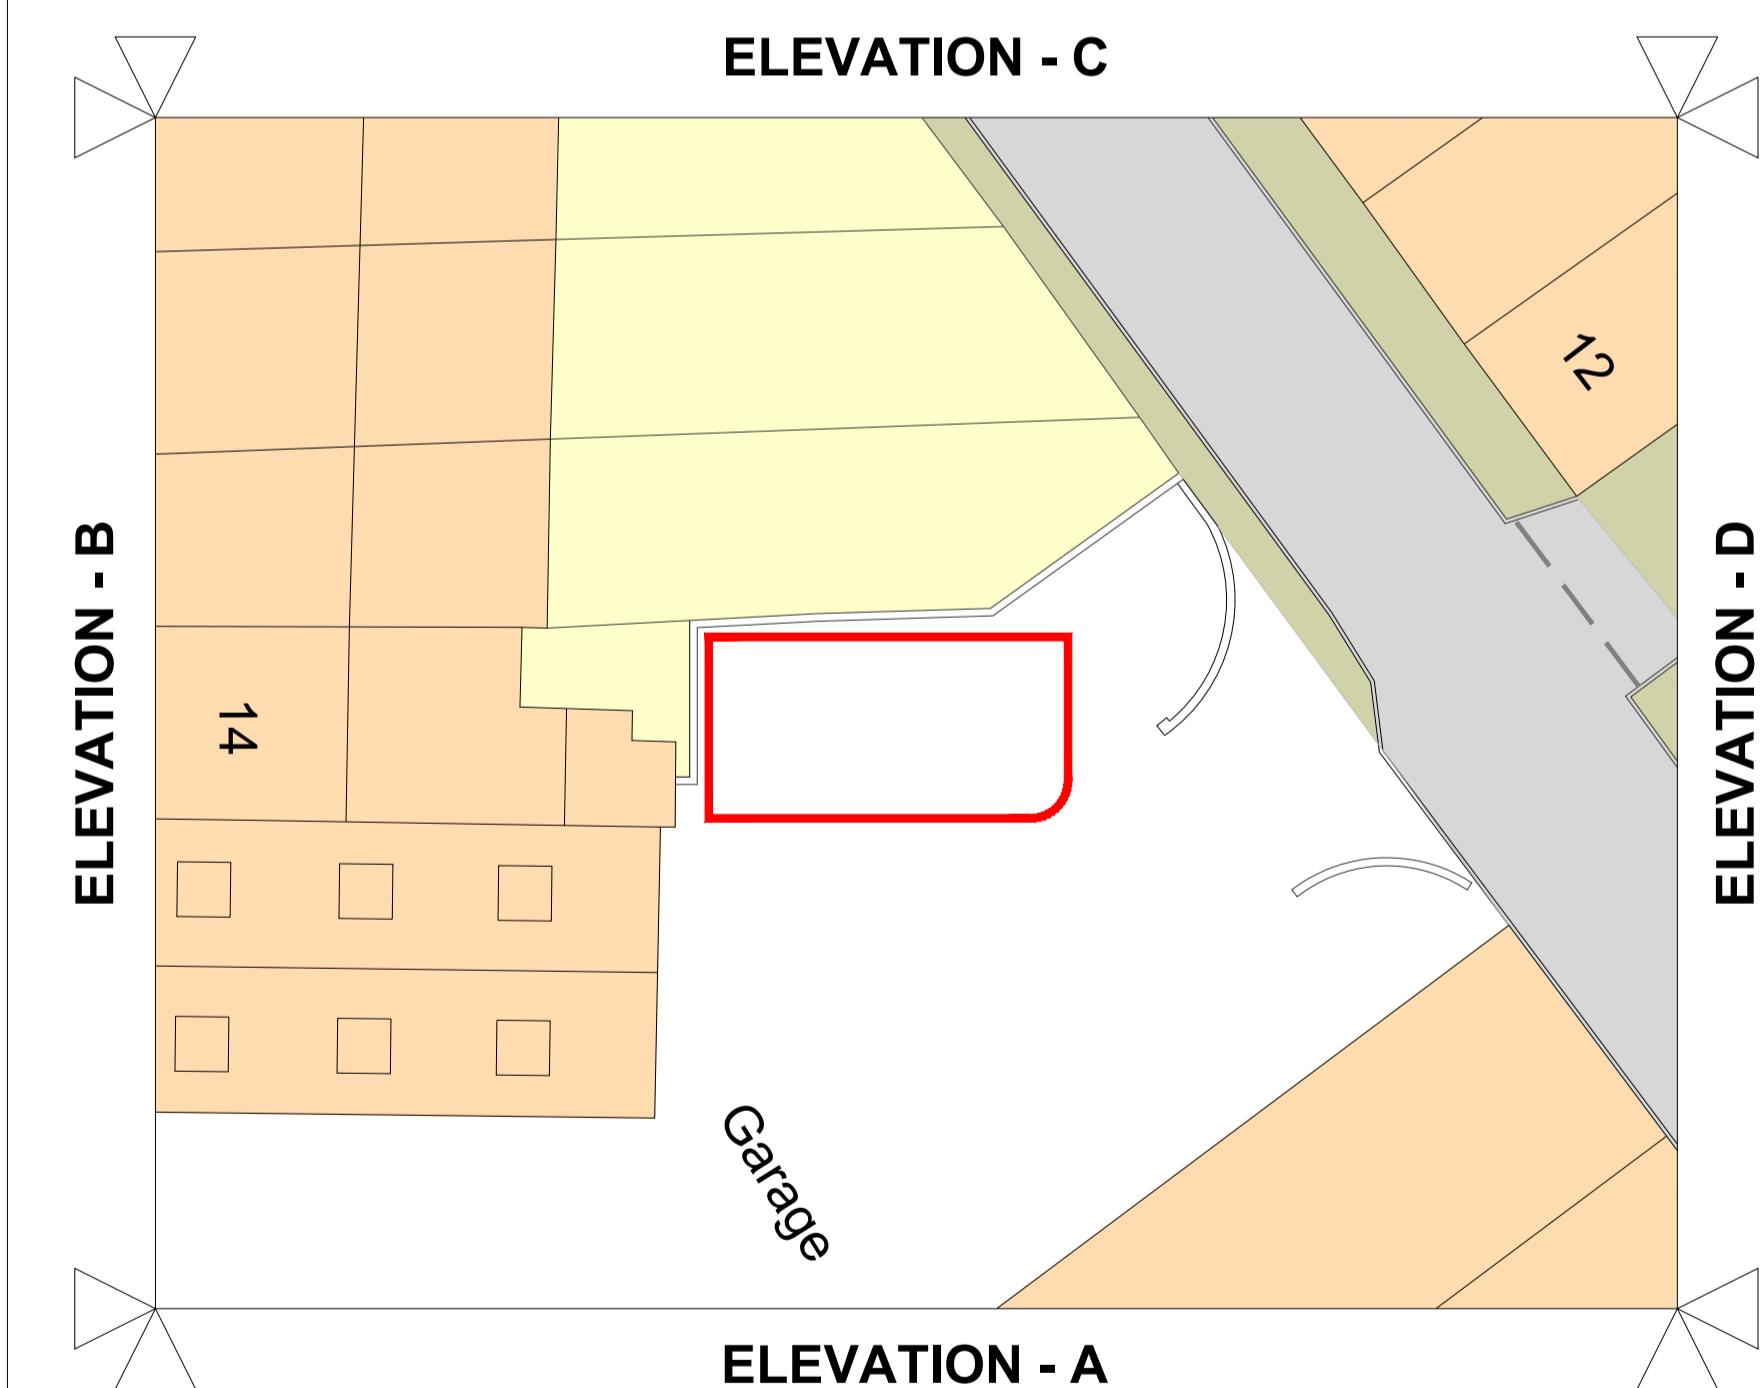KEY PLAN
Scale 1:2001:200
4m 0 4m 8m 12m 16m 20m

GENERAL NOTES & DISCLAIMERS

A	28.01.26	APPRAISE	PC CM CM
REV	DATE	DESCRIPTION	DRN CHK APR
Revision			

TSG  Charge

Client
Whartons Garage

1 DUKE ST, MILLOM, CUMBRIA, LA18 5BB

Client Drawing Number

--

Site Name and Address
WHARTONS GARAGE
1 DUKE ST, MILLOM LA18 5BB

Drawing Title

Elevation Existing

Drawing Status

DETAILED DESIGN


Drawing No.

173019-TSG-WHAR-DR-E-0200


Scale

Revision

N/A A

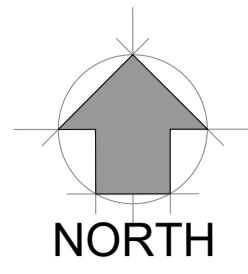


NORTH

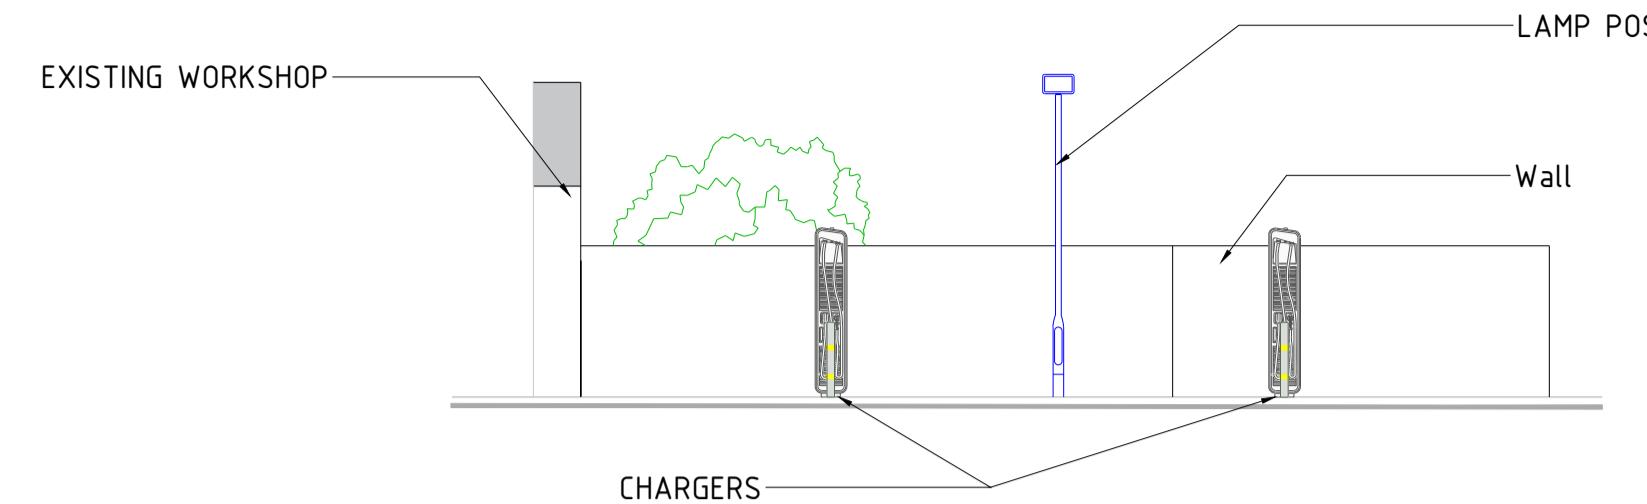


ELEVATION - A

Scale 1:100

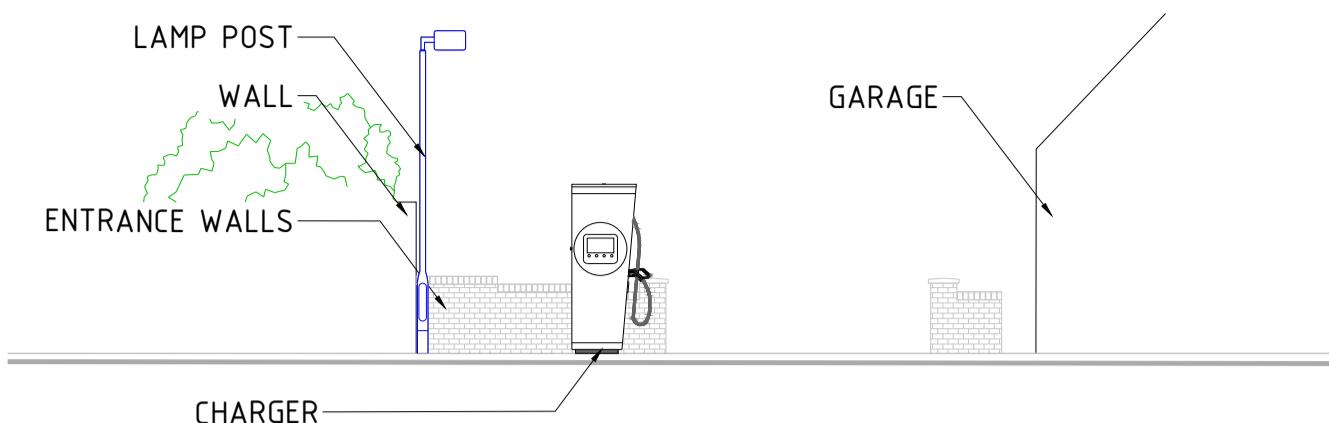


ELEVATION - B

Scale 1:100

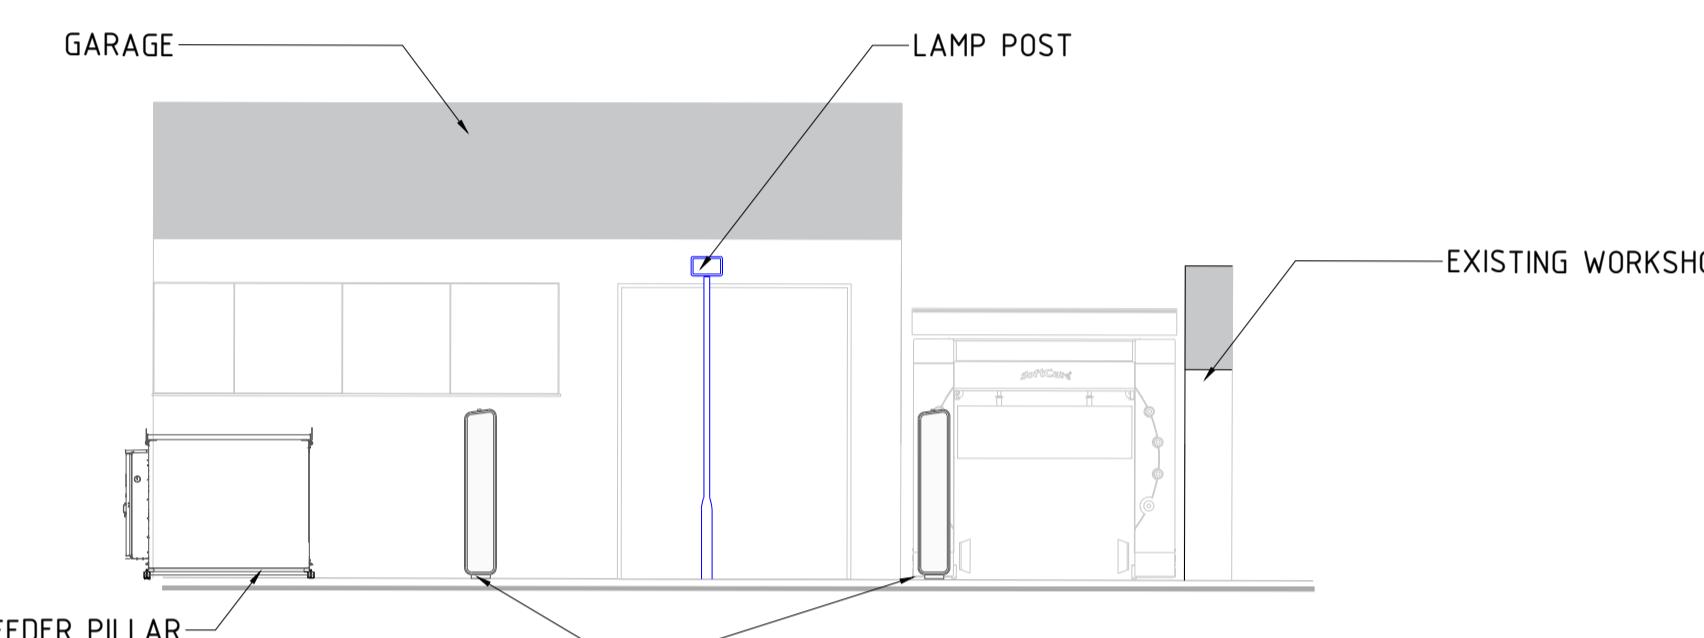


ELEVATION - C

Scale 1:100

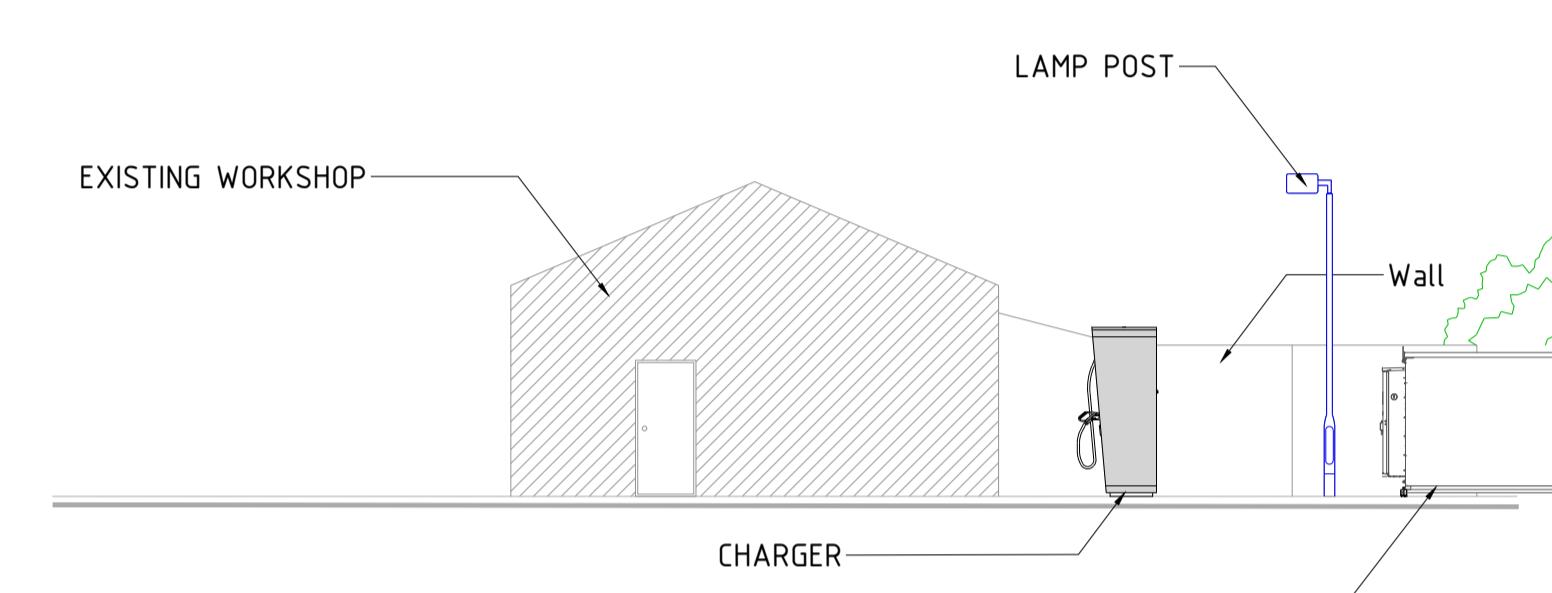

ELEVATION - D

Scale 1:100

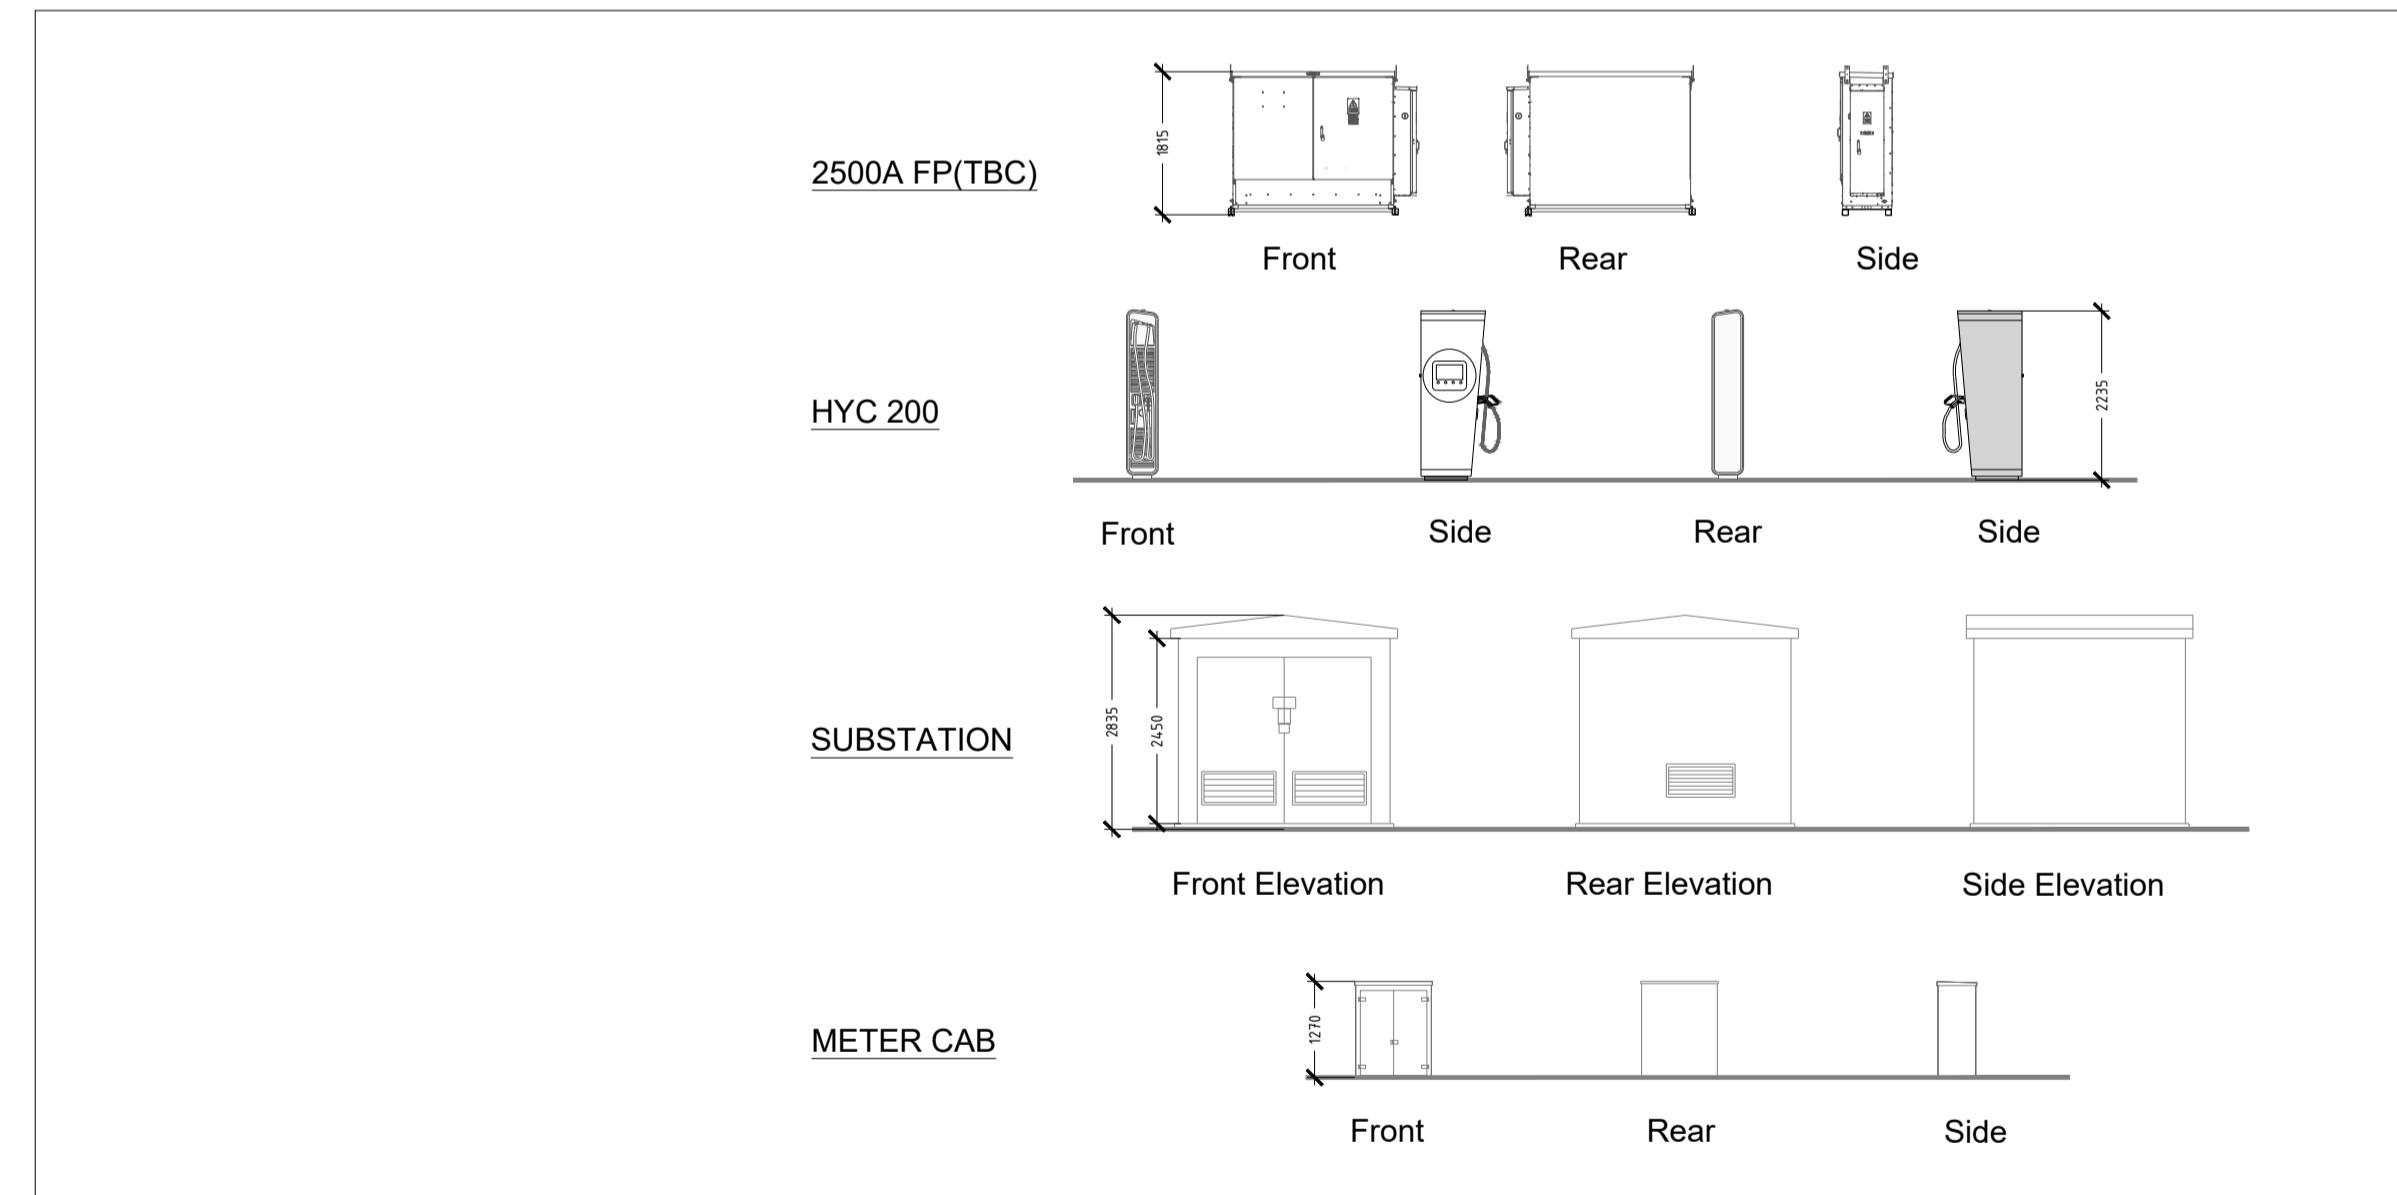1:100
2m 0 2m 4m 6m 8m 10m


EQUIPMENT DETAILS

Scale 1:100

©COPYRIGHT of TSG UK Solutions Ltd. All rights reserved. Details of this drawing must not be reproduced or copied without prior written consent.

Do not scale from this drawing, use figured dimensions only. All dimensions to be checked on site.

SCHEDULE / LEGEND

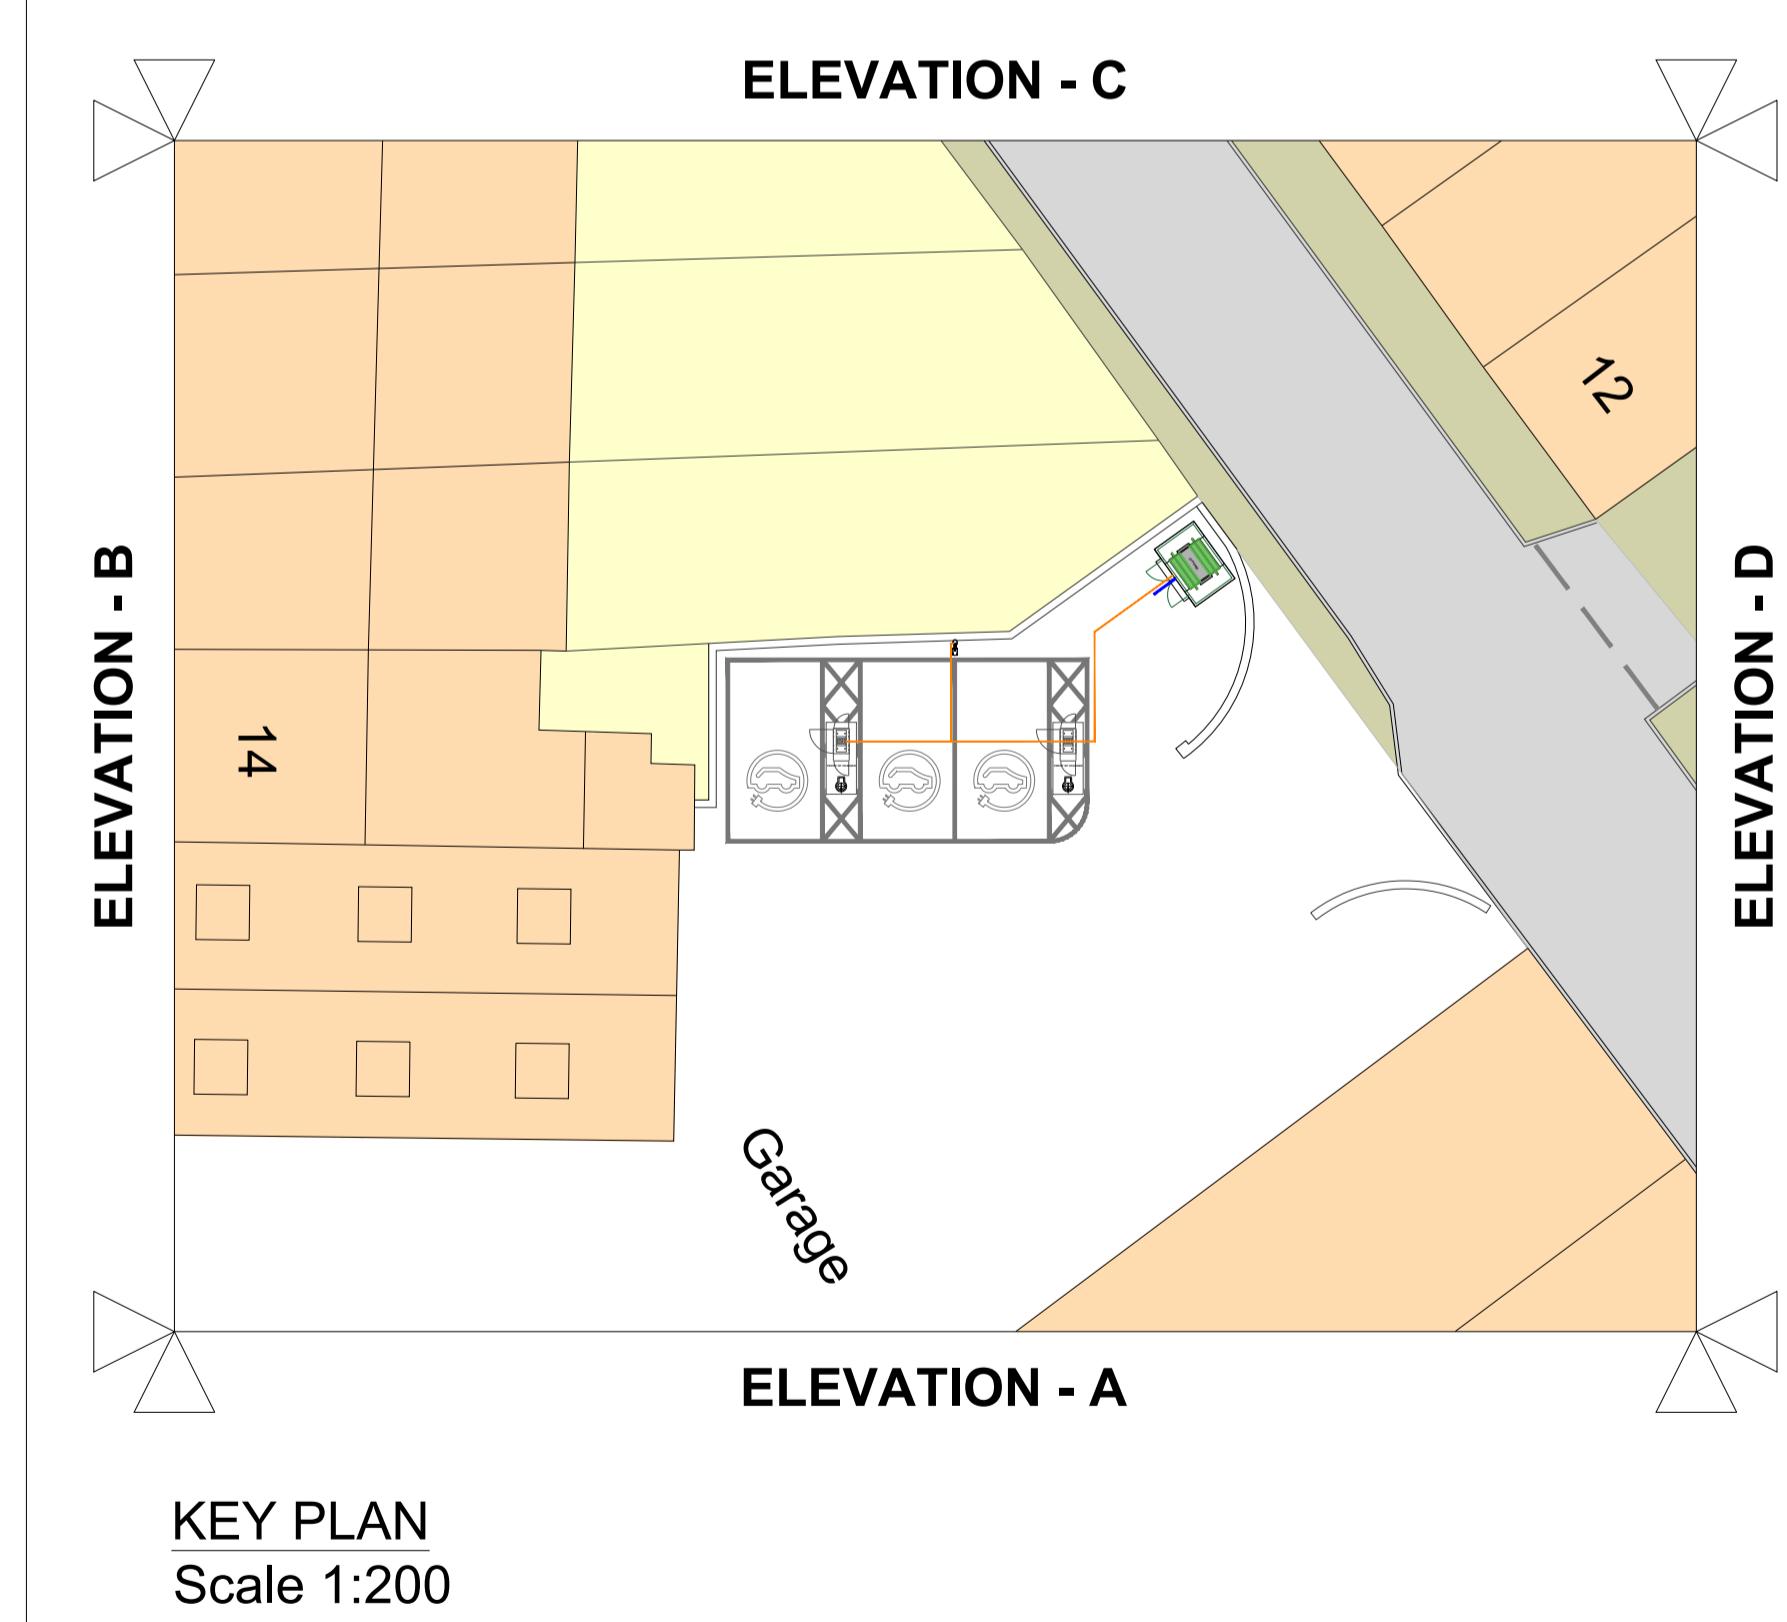KEY PLAN
Scale 1:2001:200
4m 0 4m 8m 12m 16m 20m

GENERAL NOTES & DISCLAIMERS

A	28.01.26	APPRAISE	PC CM CM
REV	DATE	DESCRIPTION	DRN CHK APR
Revision			

TSG  ChargeClient
Whartons Garage

1 DUKE ST, MILLOM, CUMBRIA, LA18 5BB

Client Drawing Number

--

Site Name and Address

WHARTONS GARAGE
1 DUKE ST, MILLOM LA18 5BB

Drawing Title

Elevation Proposed

Drawing Status

DETAILED DESIGN

Drawing No.	Scale	Revision
173019-TSG-WHAR-DR-E-0200	N/A	A