




FURNITURE	
<b>F1.0 - PICNIC TABLE</b> Location: Site wide Material: Corten Steel / Timber / Concrete	<b>F8.1 - SINGLE LEAF GATE</b> Location: To RSPB Boat boundary Material: Subject to future detail
<b>F2.0 - BENCH</b> Location: Site wide Material: Corten Steel / Timber / Concrete	<b>F9.0 - FEATURE FENCE</b> Location: To NJT pond & Mainsgate Road entrance Material: Timber
<b>F2.1 - BENCH (EXISTING)</b> Location: Site wide Material: Timber	<b>F10.0 - FEATURE ARTWORK</b> Location: Site wide Refer to Design & Access Statement Chapter 7
<b>F3.0 - WASTE BIN</b> Location: Site wide Material: Corten Steel	<b>F11.0 - CAR PARK PAY MACHINE</b> Location: To car parks Material: -
<b>F4.0 - WAYFINDING - SITE NAVIGATION</b> Location: Site wide Material: Corten Steel w/ laser cuttings	<b>F12.0 - LOW MARKER POST</b> Location: To new sea wall habitat creation Material: Timber
<b>F5.0 - WAYFINDING - ARRIVAL</b> Location: Site wide Material: Corten Steel w/ laser cuttings	<b>F13.0 - FEATURE MARKER POST</b> Location: Site wide Material: Corten
<b>F6.0 - INFO BOARD: ECOLOGY</b> Location: Site wide Material: Corten Steel w/ laser cuttings	<b>F14.0 - FEATURE CONC BENCH w/ TIMBER TOP</b> Location: To welcome building / beacon / windmill Material: Concrete / Timber
<b>F6.1 - INFO BOARD: MAP LOCATION</b> Location: Site wide Material: Corten Steel w/ laser cuttings	<b>F14.1 - FEATURE CONC BENCH</b> Location: To Haverigg Lighthouse Material: Concrete
<b>F6.2 - INFO BOARD: HERITAGE</b> Location: Site wide Material: Corten Steel w/ laser cuttings	<b>F15.0 - CYCLE PARKING</b> Location: To Haverigg Lighthouse Material: Concrete
<b>F7.0 - VIEWING SCREEN</b> Location: To new sea wall Material: Timber	<b>F16.0 - TIMBER LOGS</b> Location: To car parking spaces Material: Concrete
<b>F8.0 - DOUBLE LEAF GATE</b> Location: Road to Welcome Building / HWRC Material: Subject to future detail	<b>F17.0 - EV CHARGING LOCATIONS</b> Location: To welcome building car park Material: -

**NOTES:**  
 1. DO NOT SCALE FROM THIS DRAWING. ALWAYS WORK TO NOTED DIMENSIONS.  
 2. ALL SETTING OUT, LEVELS AND DIMENSIONS TO BE CHECKED ON SITE PRIOR TO THE INSTALLATION OF MATERIALS AND ANY DISCREPANCIES ARE TO BE BROUGHT TO THE ATTENTION OF THE CONTRACT ADMINISTRATOR IMMEDIATELY.  
 3. THIS DRAWING MUST BE READ WITH THE RELEVANT SPECIFICATION DOCUMENTS AND DETAIL DRAWINGS. ANY DISCREPANCIES MUST BE BROUGHT TO THE ATTENTION OF THE CONTRACT ADMINISTRATOR IMMEDIATELY.  
 4. THIS DRAWING IS COPYRIGHT PROTECTED AND MAY NOT BE REPRODUCED IN WHOLE OR PART WITHOUT WRITTEN AUTHORITY.  
 5. ALL DIMENSIONS ARE IN MILLIMETRES UNLESS OTHERWISE STATED.

THIS DRAWING WAS PLOTTED ON:  
 09/08/2023

REVISION HISTORY				
DATE	REV	ZONE	DESCRIPTION	CHK

KEY	
GENERAL INFORMATION	
	<b>APPLICATION BOUNDARY</b>
HARDWORKS	
	<b>S1.0 - SELF BINDING GRAVEL WITHOUT EDGINGS EXCEPT ON STEEP GRADIENTS (P)</b> Location: To primary pedestrian routes Dims: 15m wide
	<b>S2.0 - SELF BINDING GRAVEL WITHOUT FORMAL EDGINGS (V)</b> Location: To B.O.A.T. Dims: 3m wide w/ passing places
	<b>S3.0 - TIMBER BOARDWALK (P)</b> Location: To scrub raised walkway Dims: 18m wide w/ low upstand
	<b>S4.0 - VEHICULAR MACADAM (V)</b> Location: To access road between welcome building and HWRC Dims: 4.8m wide w/ passing places
	<b>S5.0 - VEHICULAR ROUTE (V)</b> Location: To access road from Mainsgate Road to welcome building - existing surface made good Dims: 4.8m wide w/ passing places
	<b>S6.0 - NATURAL STONE PAVING (P)</b> Location: To Hodbarrow Beacon
	<b>S7.0 - INSITU CONCRETE w/ SMOOTH FINISH (V)</b> Location: To Hodbarrow Lighthouse and Welcome Building - to in ground railway details
	<b>S7.1 - INSITU CONCRETE w/ EXPOSED AGGREGATE FINISH (V)</b> Location: To welcome building and in ground railway details
	<b>S8.0 - STEEL GRATE w/ TIMBER UPSTAND (P)</b> Location: To formal raised walkways w/ timber edge Dims: 15m wide
	<b>S9.0 - GREEN GAP PAVING (V)</b> Location: To Welcome Building layby
	<b>S10.0 - STEEL INLAY (V)</b> Location: To site wide surface detailing

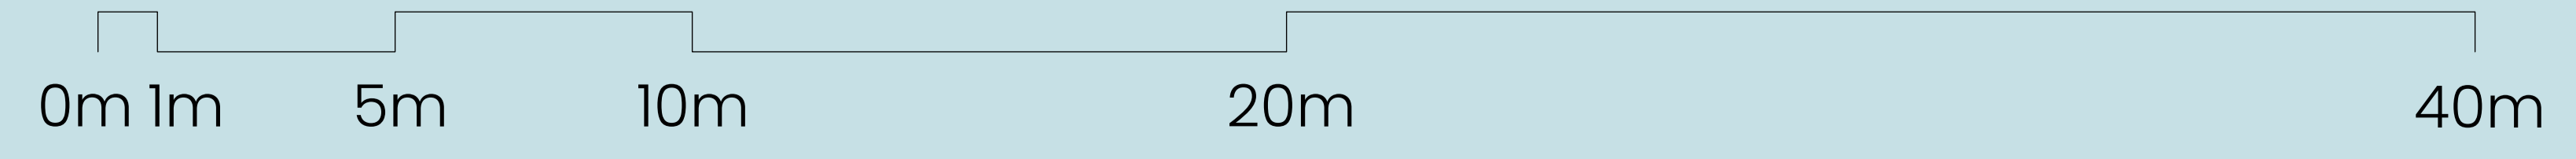

ORIGINATOR

	W layer.studio T 01625 523 157 E manchester or newcastle@layer.studio	<b>MANCHESTER</b> The barn Styal Cheshire SK9 4JH	<b>NEWCASTLE</b> Firstap One Hollin Lane   Salters Road Gosforth Newcastle upon Tyne NE3 1DH
--	---	---	---

Client  
**Cumberland Council**

Project  
**The Iron Line**  
 Millom, Cumbria

Drawing Title  
**GA | Iron Line Entrance**

Created By <b>MDM</b>	Checked By <b>CL</b>	Scale <b>1:100</b>	Sheet Size <b>A1</b>
--------------------------	-------------------------	-----------------------	-------------------------

Project Number <b>289</b>	Originator <b>LYR</b>	Volume <b>XX-ZZ-DWG-L-1204</b>	Discipline <b>Information</b>	Number <b>1</b>
------------------------------	--------------------------	-----------------------------------	----------------------------------	--------------------

Work Stage <b>Planning</b>	Status <b>Information</b>	Revision <b> </b>
-------------------------------	------------------------------	----------------------