


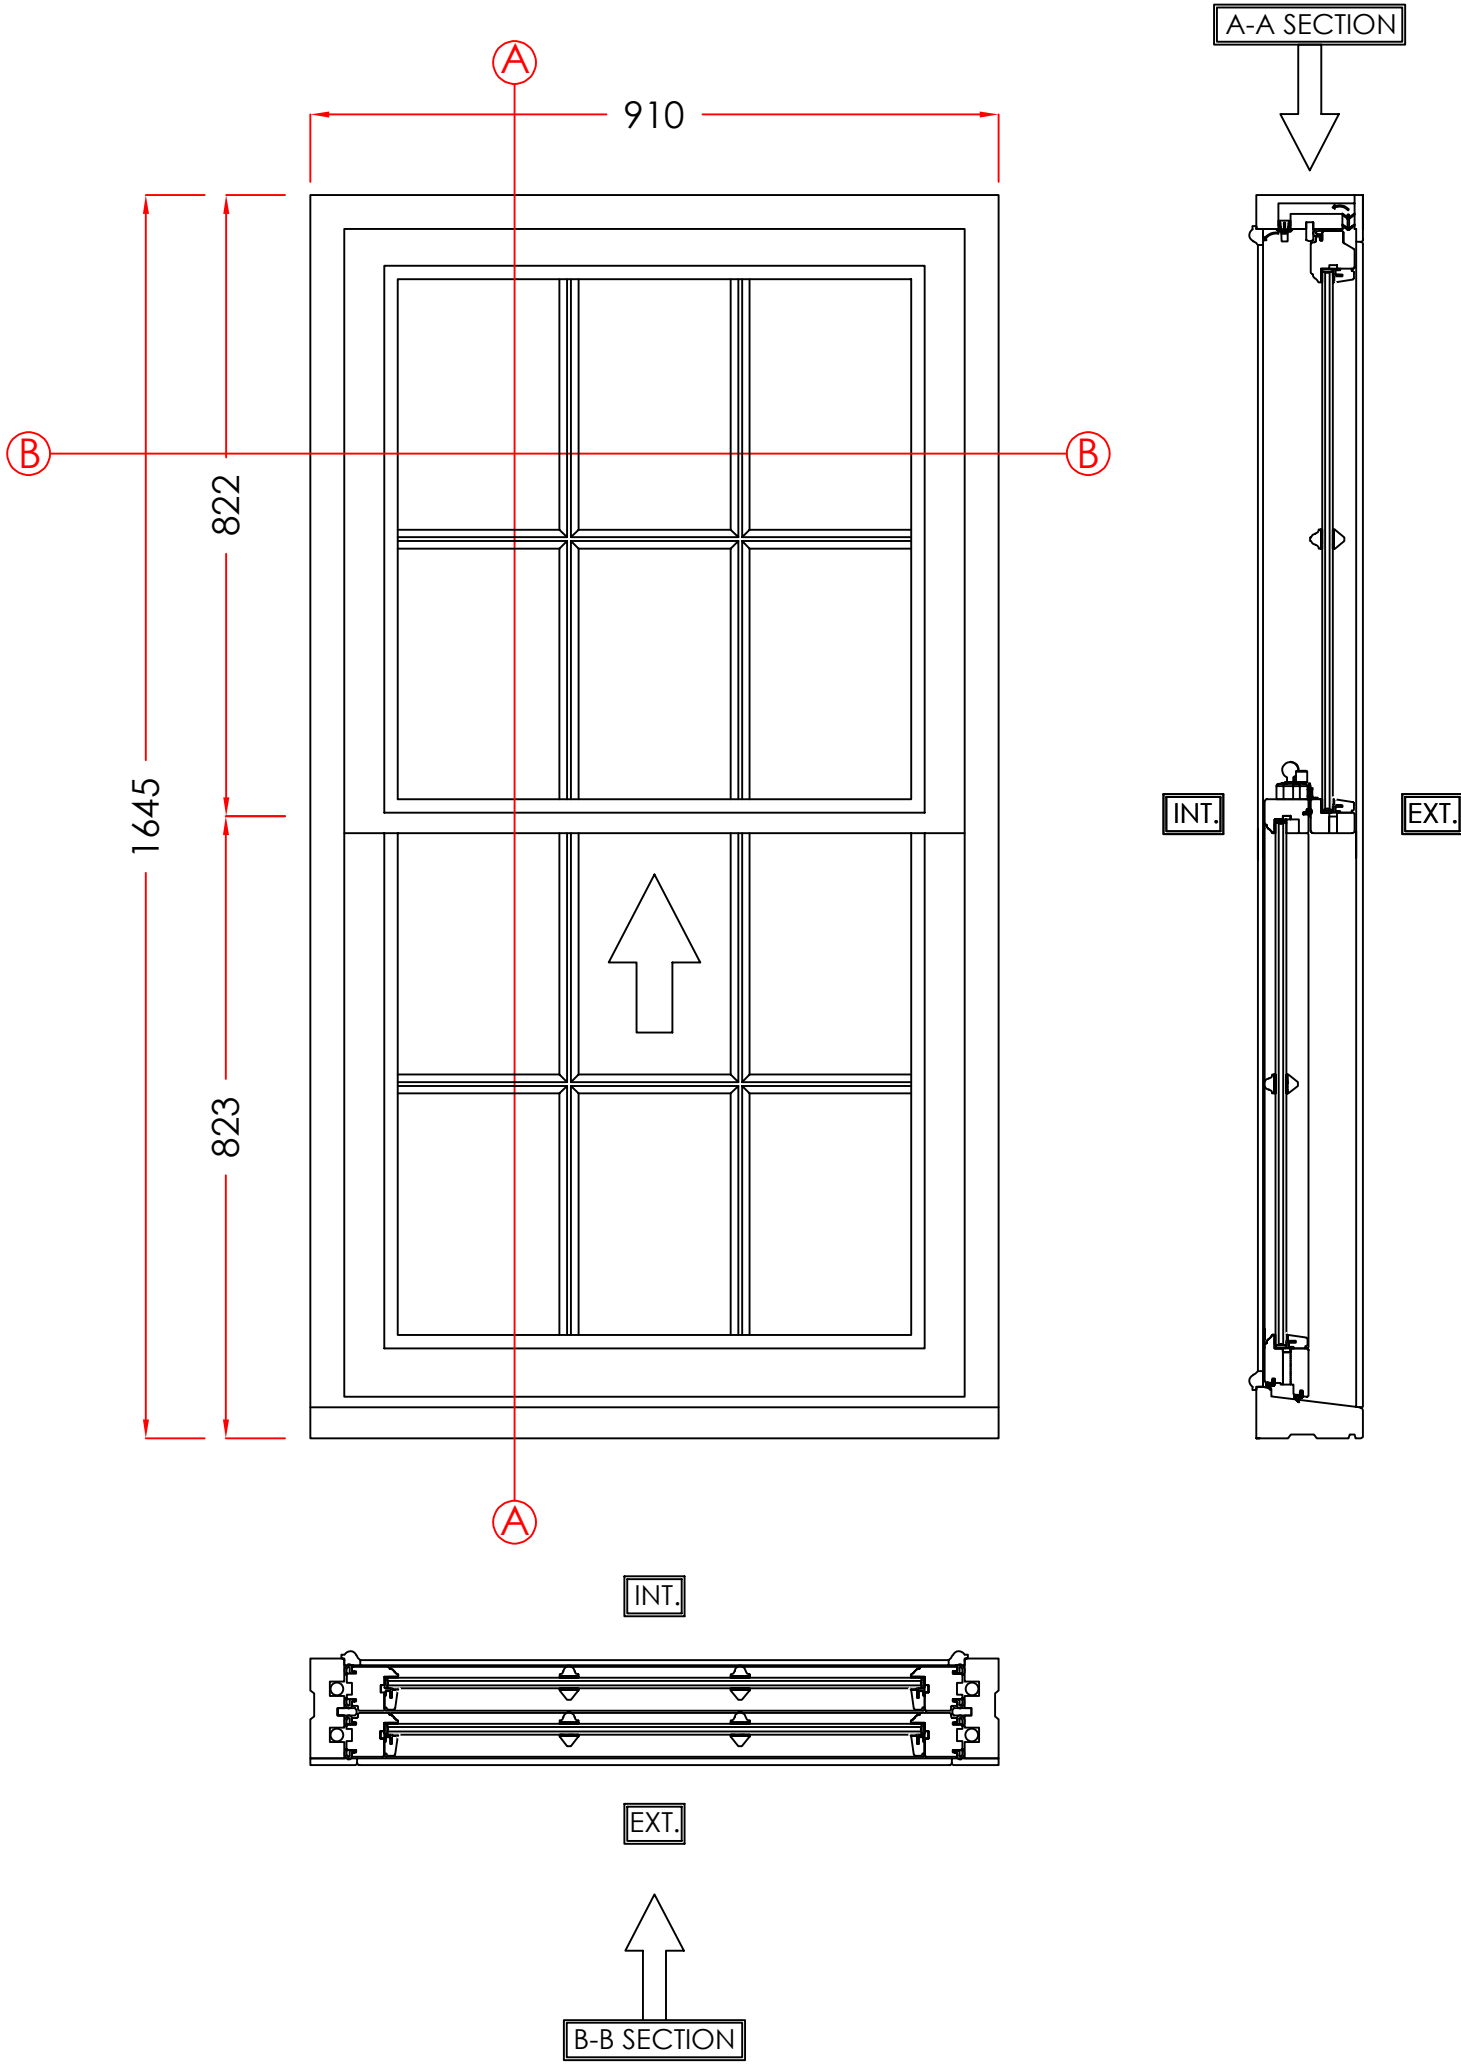

8. BEDROOM 2

MATERIAL - TIMBER
INTERNAL & EXTERNAL COLOUR - WHITE
GLAZING - 14MM SEALED UNITS

Scale - 1:10
(Produced on A3 Paper)
Sheet 6 Of 16

Drawers Initials.
SF

Revision	Date	Amendments	Drawers Initials.
A	27/01/25	Designs amended	SF

CONTRACT No.: 30418559

date: 13/08/2024

PROPOSED: WINDOW REPLACEMENT
AT: 3 CASTLE MEWS
WHITEHAVEN
CUMBRIA
CA28 7RE



VIEWED EXTERNALLY

THESE DRAWINGS ARE THE PROPERTY OF ANGLIAN HOME IMPROVEMENTS AND MUST NOT BE USED, DISTRIBUTED, LOANED OR COPIED WITHOUT THE EXPRESS PERMISSION OF ANGLIAN HOME IMPROVEMENTS.

1300
1200
1100
1000
900
800
700
600
500
400
300
200
100
0

Scale Bar 1:10 (mm)
100 200 300 400 500 600 700 800 900 1000 1100 1200 1300