



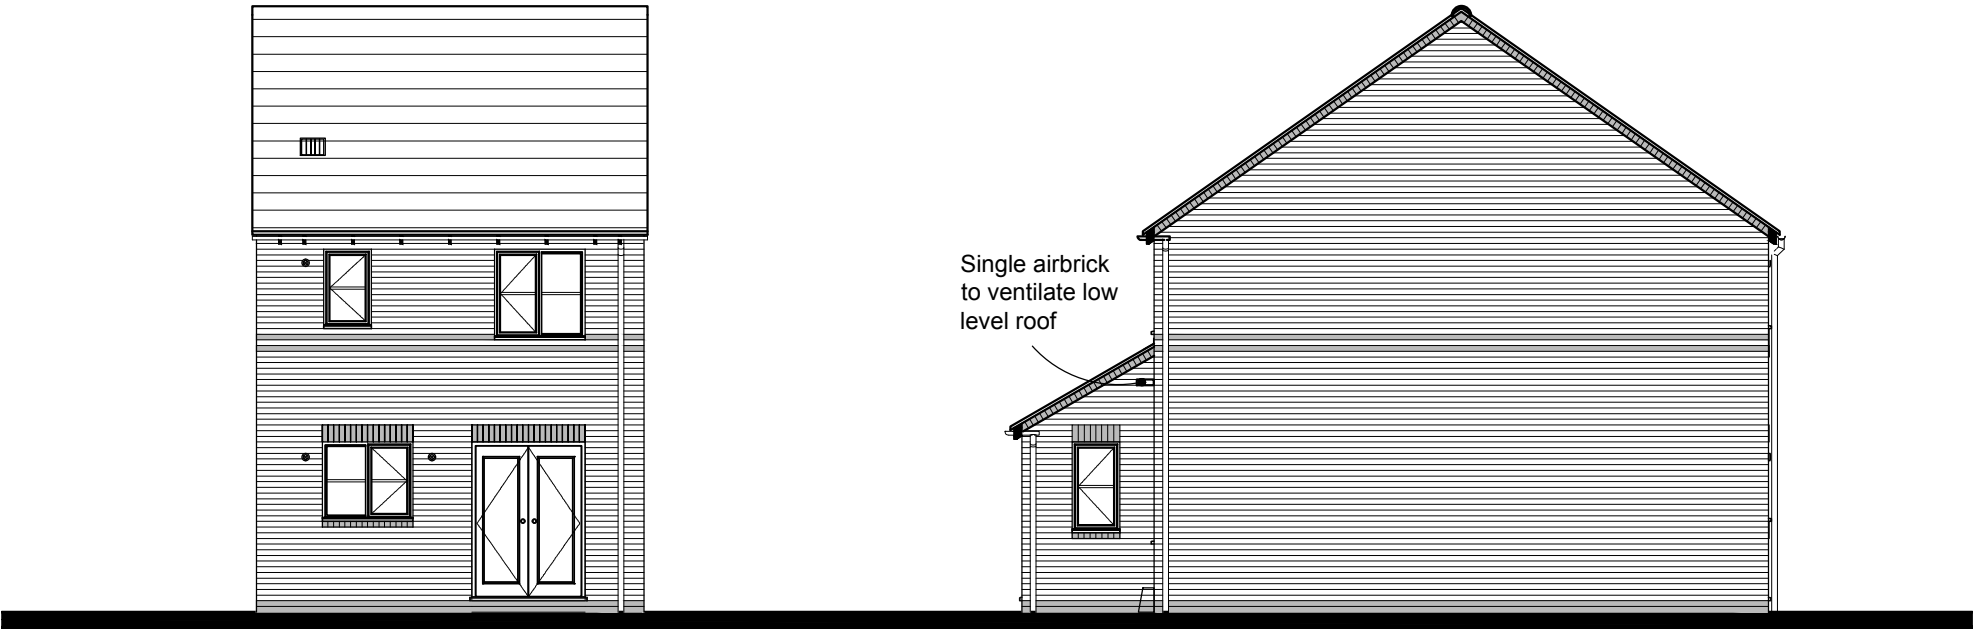

Revisions:	Date:
G. Meter positions identified.	04.02.19
F. Kitchen window handed.	27.09.18
E. Rear RWP repositioned.	14.08.15
D. Airbrick note added, Ht Hall window reduced	01.06.15
C. Airbrick to lower roof.	13.11.14
B. Verge detail note revised.	22.10.13
A. SVP tile vent added.	18.09.13

- FEATURES
- * Rolled profile roof tiles.
 - * Dry verge detail.
 - * Exposed rafter feet at eaves.
 - * Flat brick soldier arches.
 - * Cottage style windows with horizontal glazing bar.
 - * Brick cills.
 - * Cottage style main entrance door, with dual pitch canopy over on "gallows brackets"
 - * Triple band course at FF window cill level, cill omitted
 - * Brick quoins to corner and render on selected plots
 - * Vertical panel garage door
 - * Dark brick below DPC

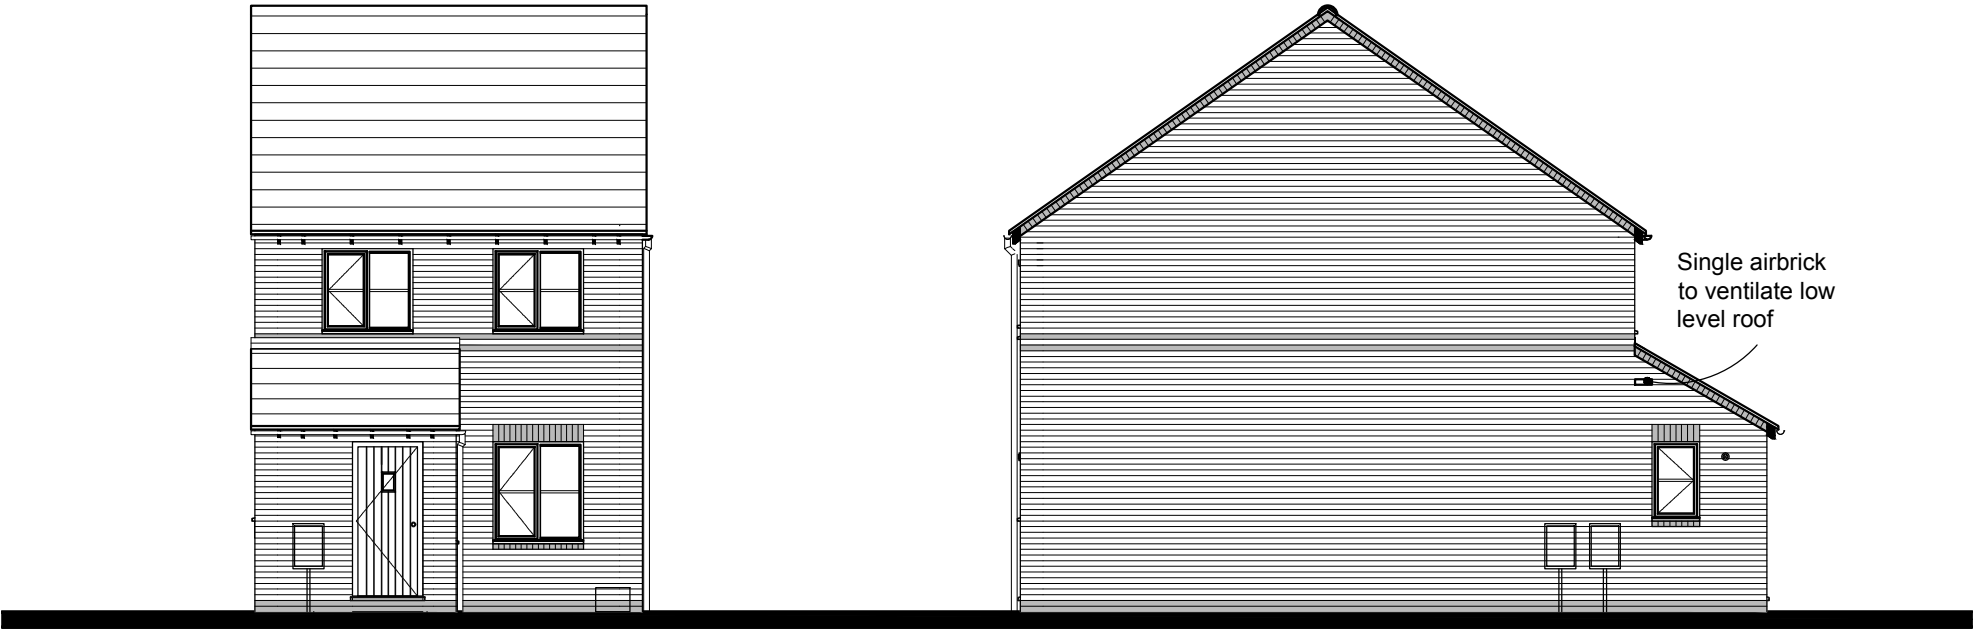

Client:	GLEESON HOMES & REGENERATION		
Project:	HOUSE TYPE DRAWING		
Title:	TYPE 304 ELEVATIONS (RURAL 13)		
Scales: 1:100 @ A3		Cad ref :	
Drawn:	Checked:	Date: July 2010	
Drawing no.	13/304 -10	Rev.	G