



DRAWING IN PROGRESS - UNAPPROVED FOR CHECKING PURPOSES ONLY - NOT TO BE USED FOR MANUFACTURING OR INSTALLATION

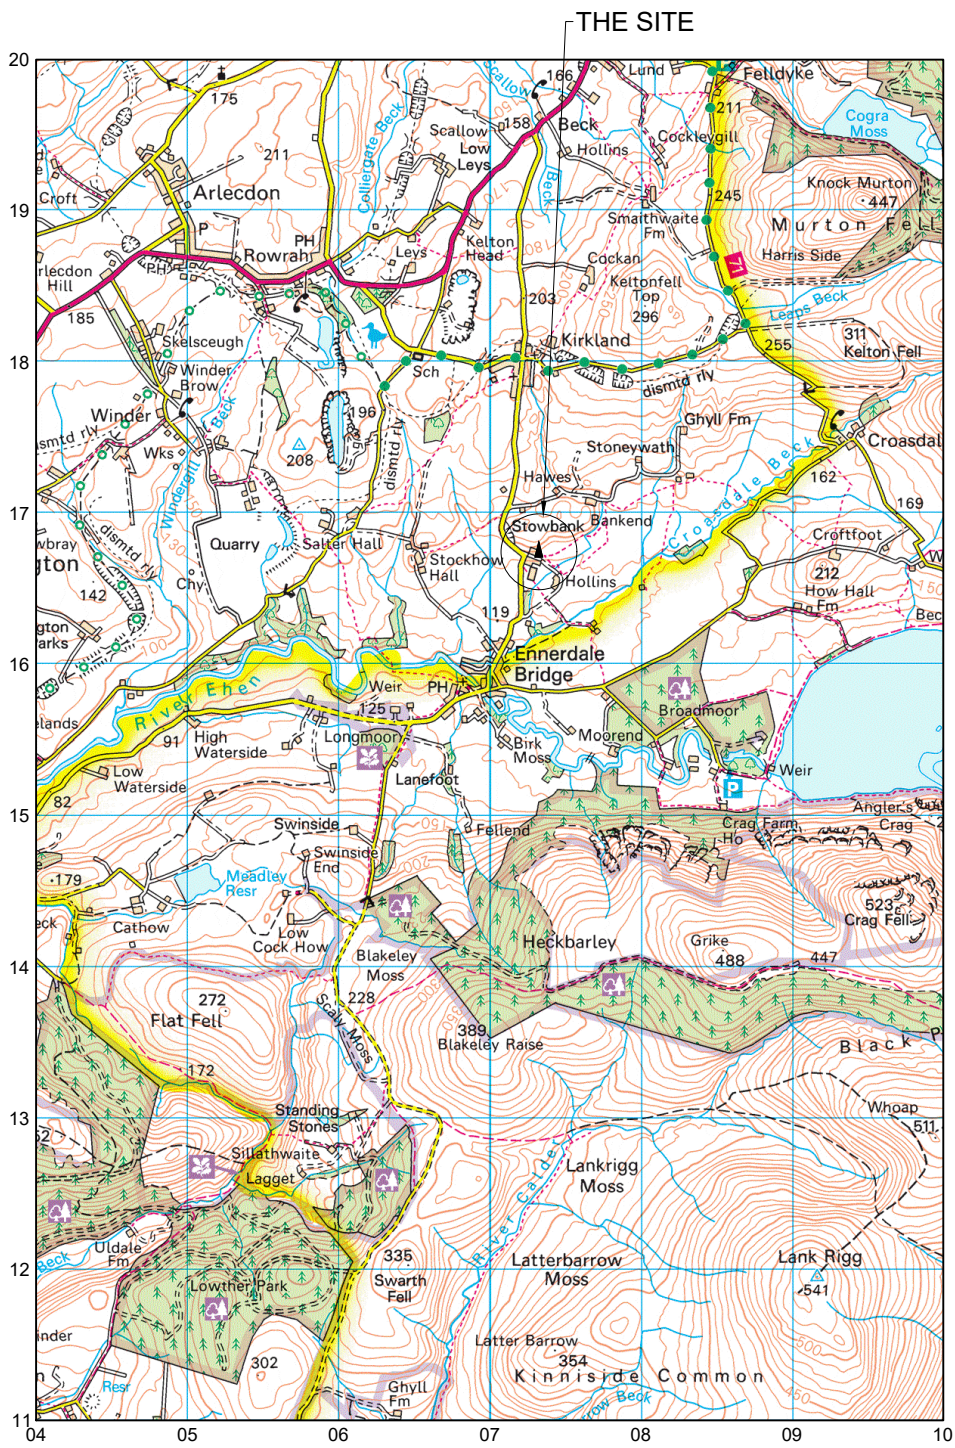

LOCATION PLAN  
SCALE 1:50,000

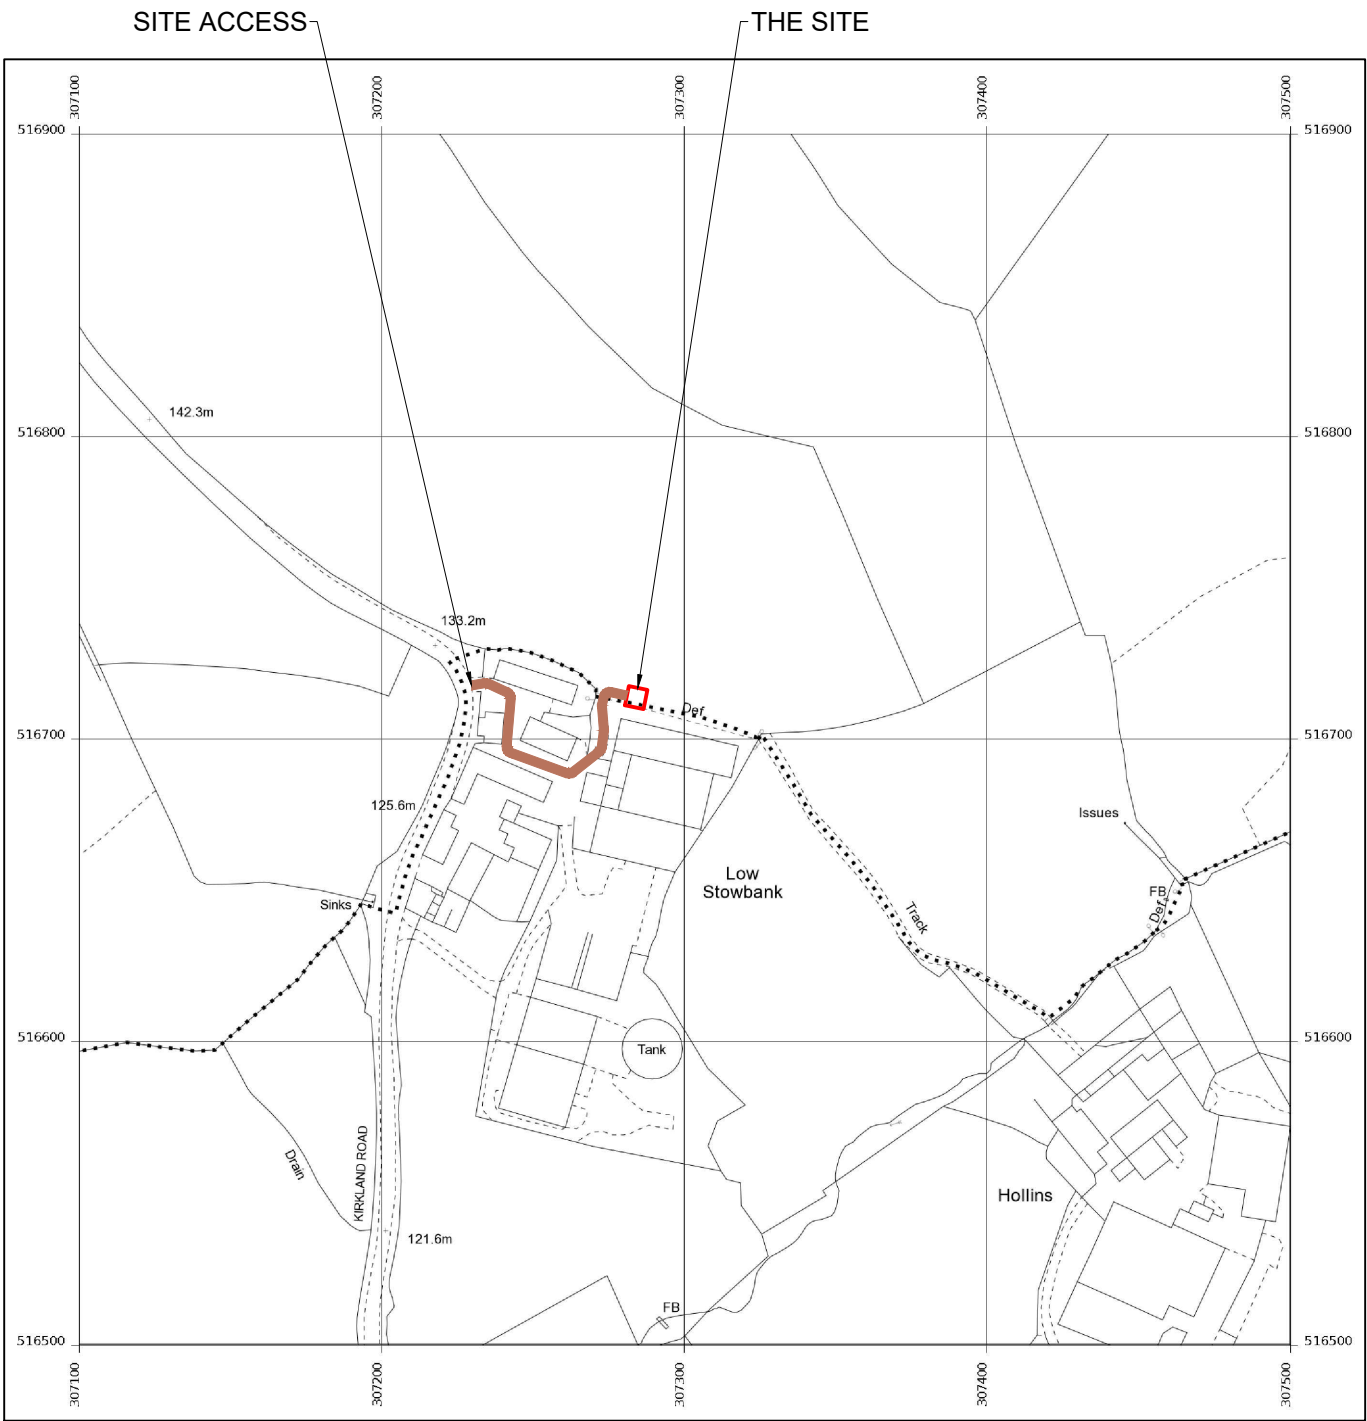

LOCATION PLAN  
SCALE 1:2500



©2010 Arqiva  
All rights reserved. No part of this publication may be reproduced, stored in a retrieval system or transmitted in any form or by any means (Electronic, Mechanical, Photocopying, Recording or otherwise), without the prior written consent of the Company.

NOTES  
BASED UPON ORDNANCE SURVEY DIGITAL DATA WITH THE PERMISSION OF THE CONTROLLER OF HER MAJESTY'S STATIONARY OFFICE, © CROWN COPYRIGHT. LICENCE NO. 100038864

O.S. LANDRANGER MAP  
No. 89

PROJ No			
PROJ No			
PROJ No			
PROJ No			
PROJ No			
.A		JBT	
ISS	REVISION	DATE	DRN APP

**arqiva**  
Crawley Court, Winchester, Hampshire, SO21 2QA  
Tel. 01962 823434, Fax. 01962 822378

SITE No 306221  
ENNERDALE LOW STOWBANK  
GW WHITEFIELD AND SONS FARM  
LOW STOWBANK, ENNERDALE  
CLEATOR  
CUMBRIA  
CA23 3AL

NGR NY 07277 16689  
OS GRID 307277 516689

TITLE  
LOCATION PLAN

SCALE SEE DRAWING

DRAWN	JBT	17/03/22
APPROVED		

DRG No.	Sheet 1 of 1	Rev
306221-00-004-ML001		.A