


**2 Church Walk, Millom
LA18 5BZ**
Drawing No: 31BP
BLOCK PLAN
Version: 1.0
Date: 28/4/23
Drawn by: Marc Almond
Phone: 079 6318 4578
Email: marc.s.almond@gmail.com

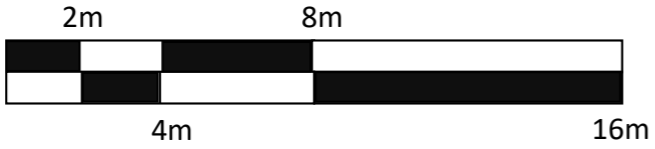

scale 1:200 @A4

Hatching shows the proposed extensions

