




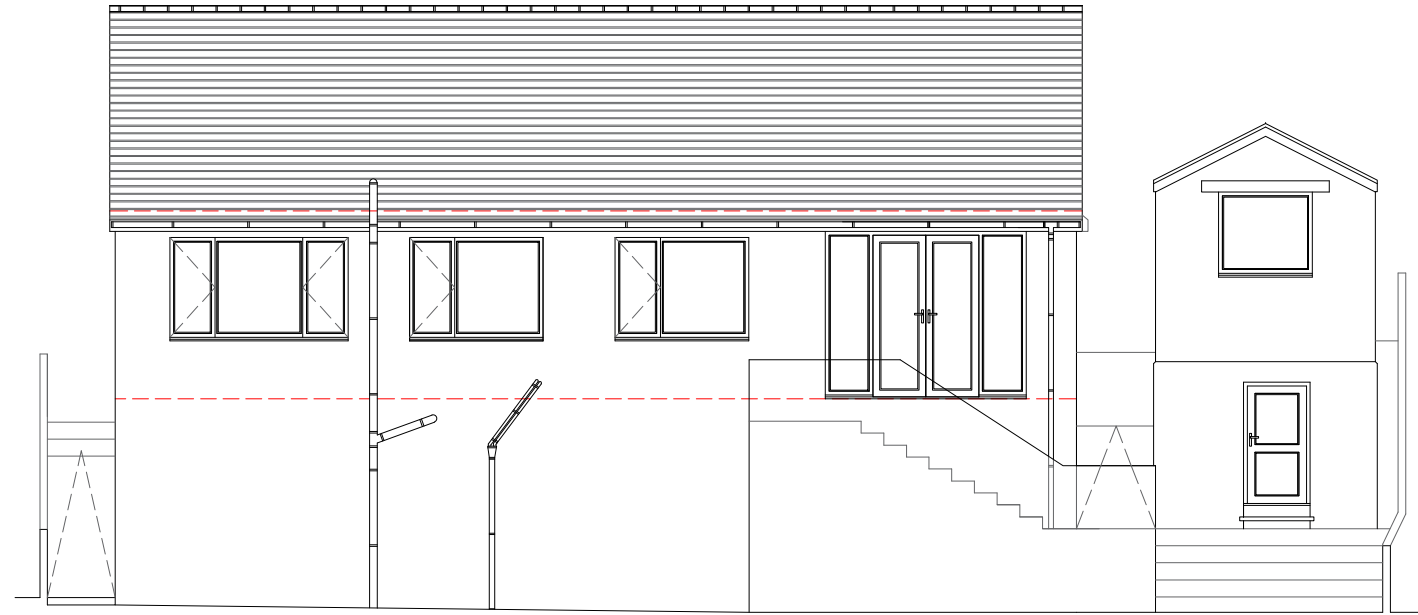


**East Elevation**

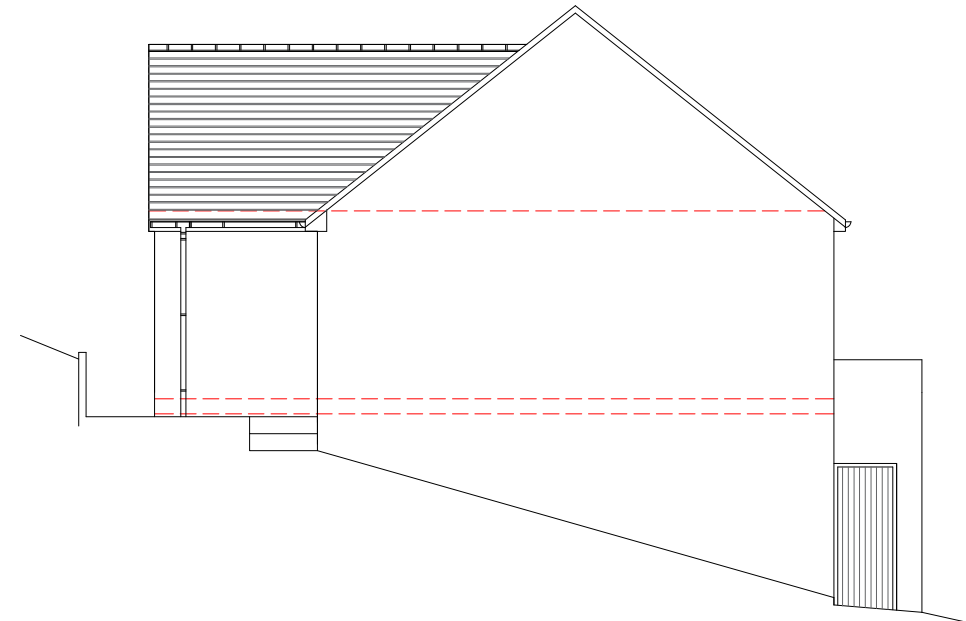

**South Elevation**

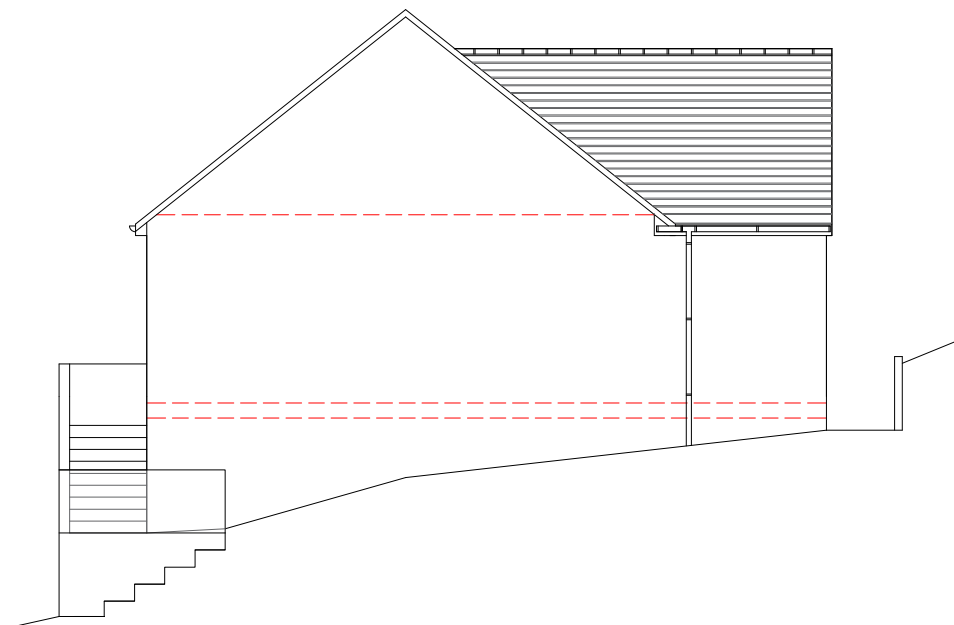

**North Elevation**

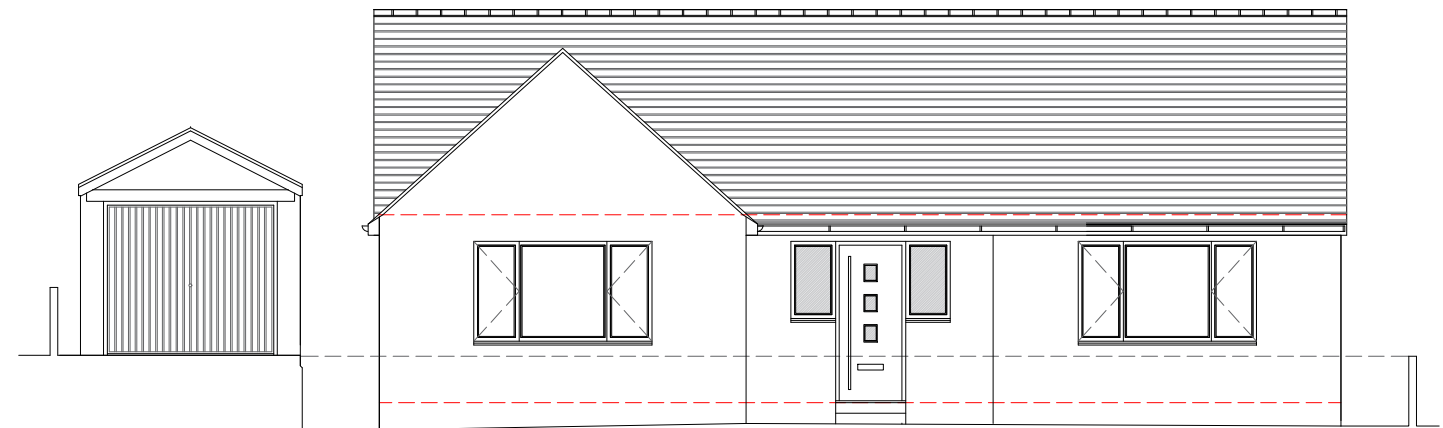

**West Elevation**

|         |                                                          |      |               |
|---------|----------------------------------------------------------|------|---------------|
| Address | 31 High Road, Kells, Whitehaven,<br>Cumbria, CA28 9AG    |      |               |
| Project | Rear Deck & Garage Demolition<br>Existing Elevation Plan |      |               |
| Ref     | 31HR-BC-003                                              | Rev  | -             |
| Scale   | 1/100                                                    | Date | 23 Sept 2024  |
| Client  | Mr Bryan Cass                                            |      | Paper Size A3 |