


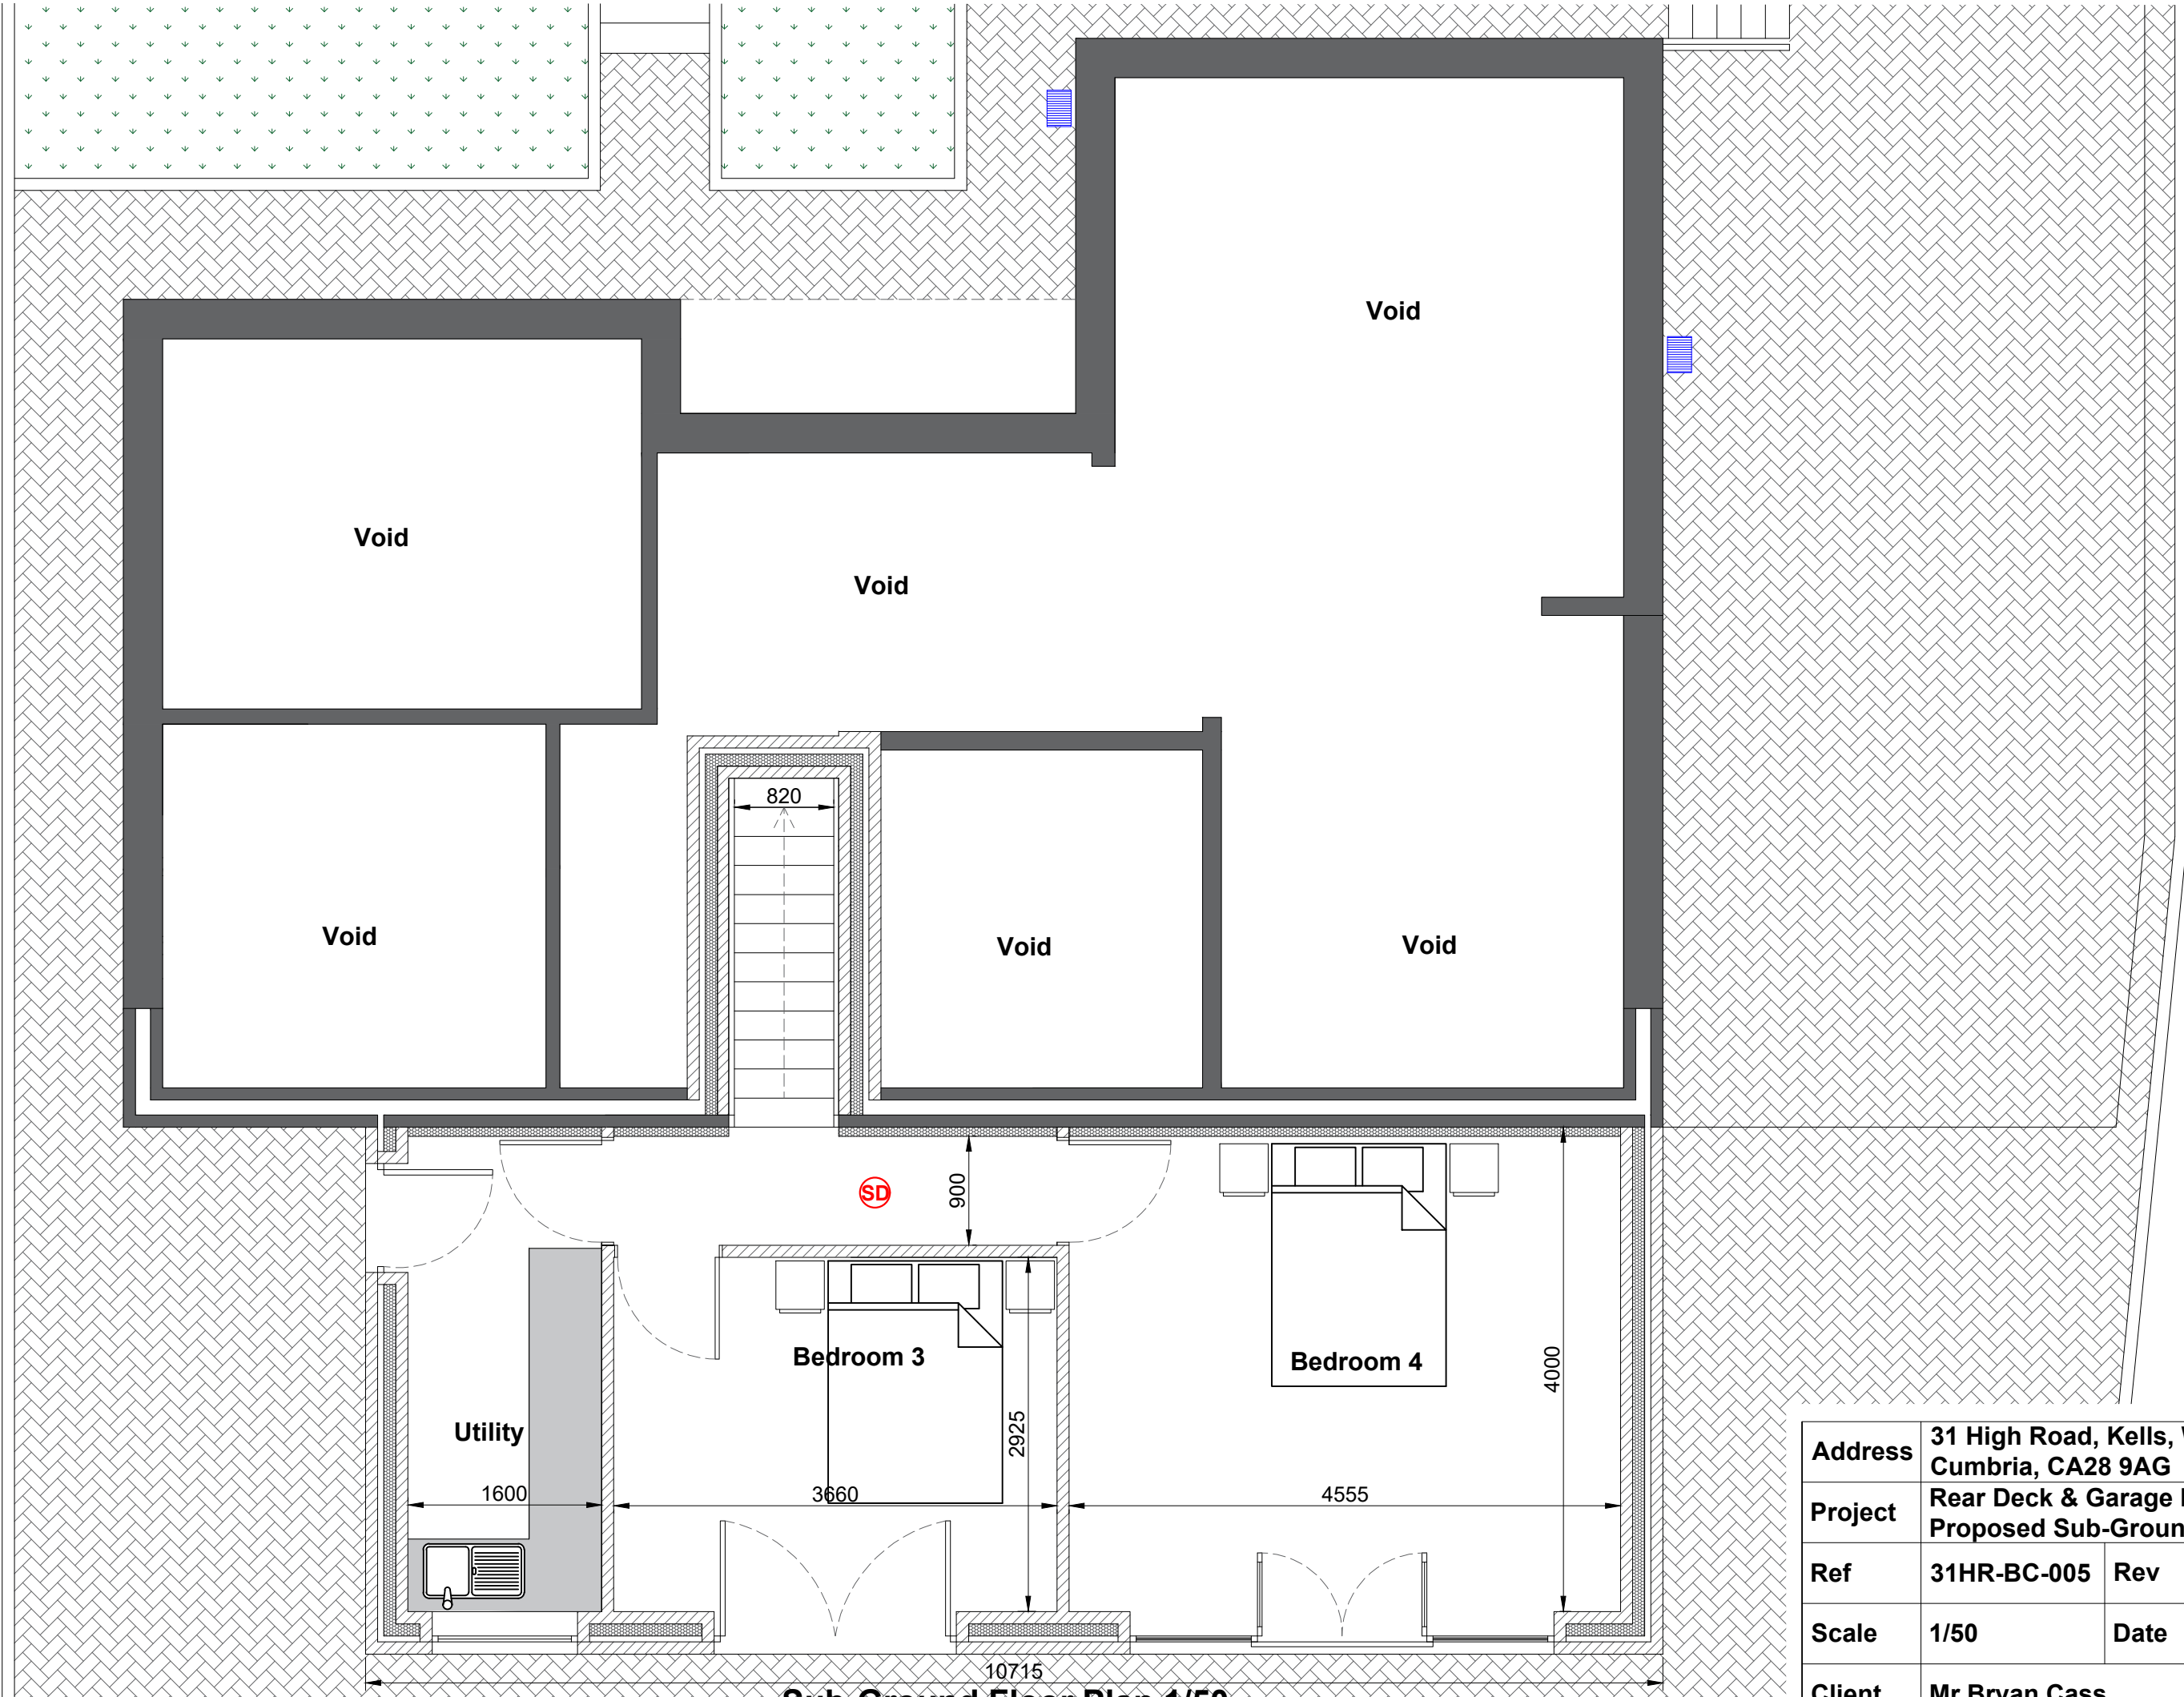

Sub-Ground Floor Plan 1/50

Address	31 High Road, Kells, Whitehaven, Cumbria, CA28 9AG		
Project	Rear Deck & Garage Demolition Proposed Sub-Ground Floor Plan		
Ref	31HR-BC-005	Rev	A
Scale	1/50	Date	23 Sept 2024
Client	Mr Bryan Cass		Paper Size A3