




East Elevation

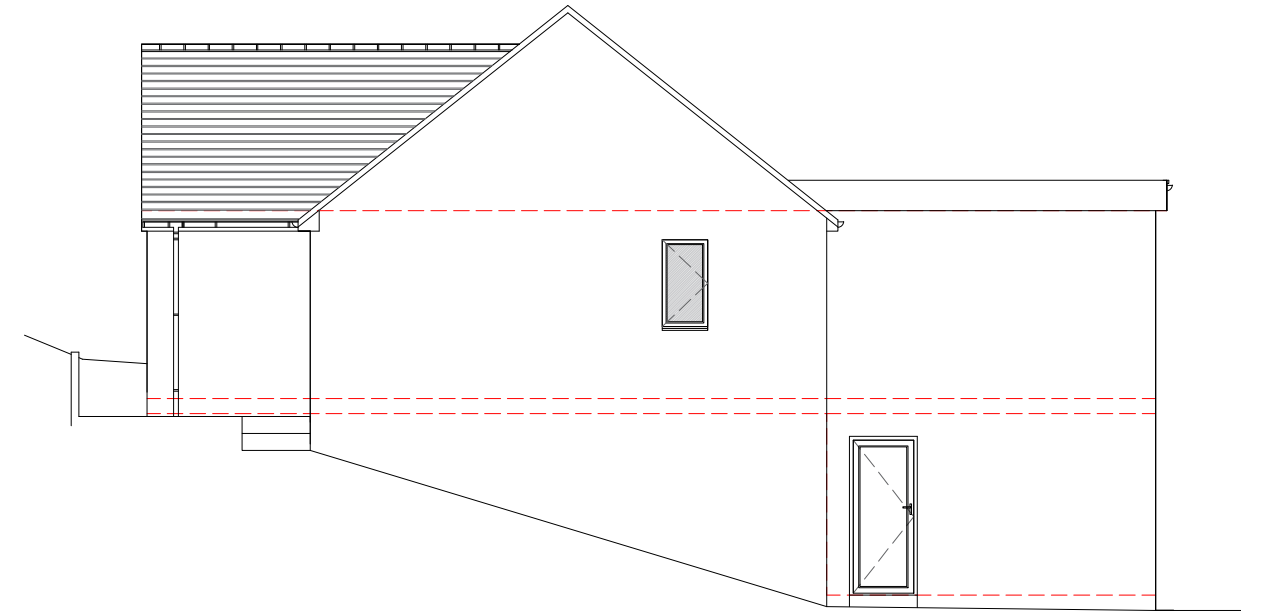

South Elevation

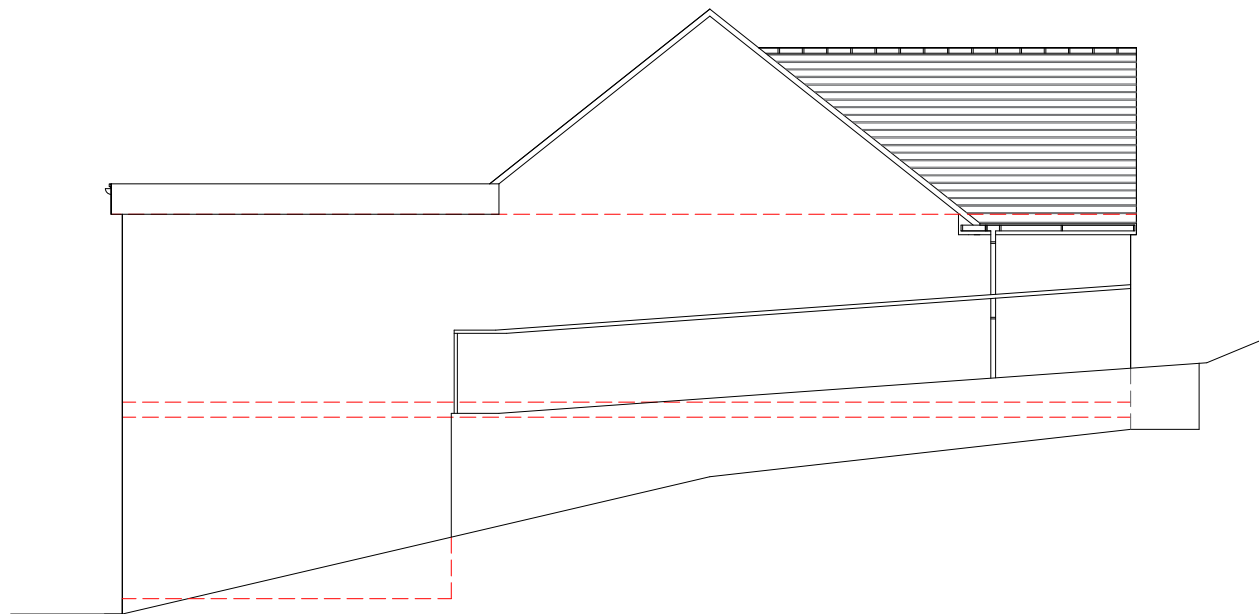

North Elevation

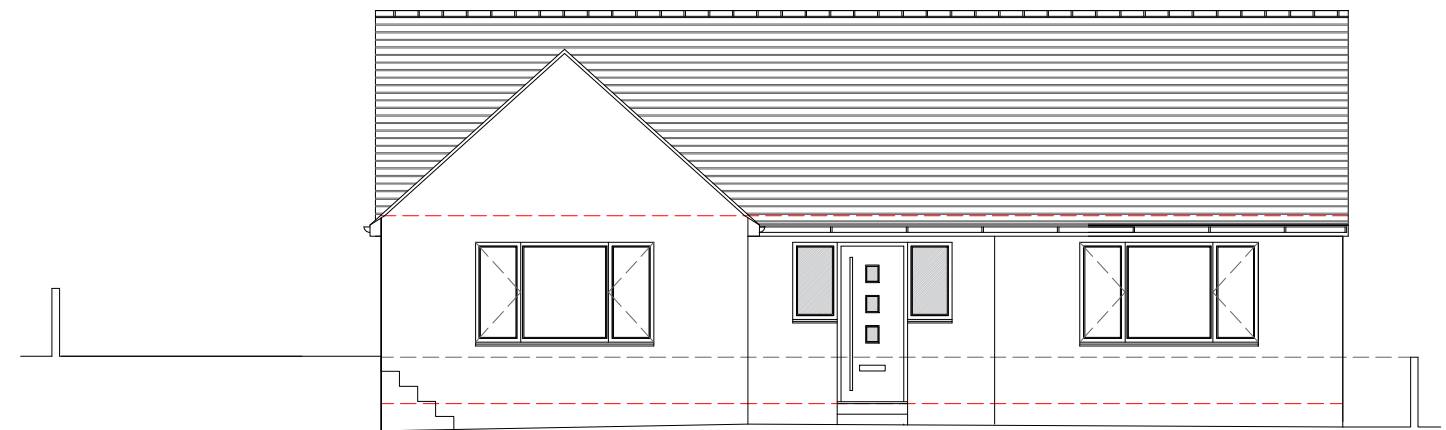

West Elevation

Address	31 High Road, Kells, Whitehaven, Cumbria, CA28 9AG		
Project	Rear Deck & Garage Demolition Proposed Elevation Plan		
Ref	31HR-BC-006	Rev	A
Scale	1/100	Date	23 Sept 2024
Client	Mr Bryan Cass		Paper Size A3