



Existing Section AA

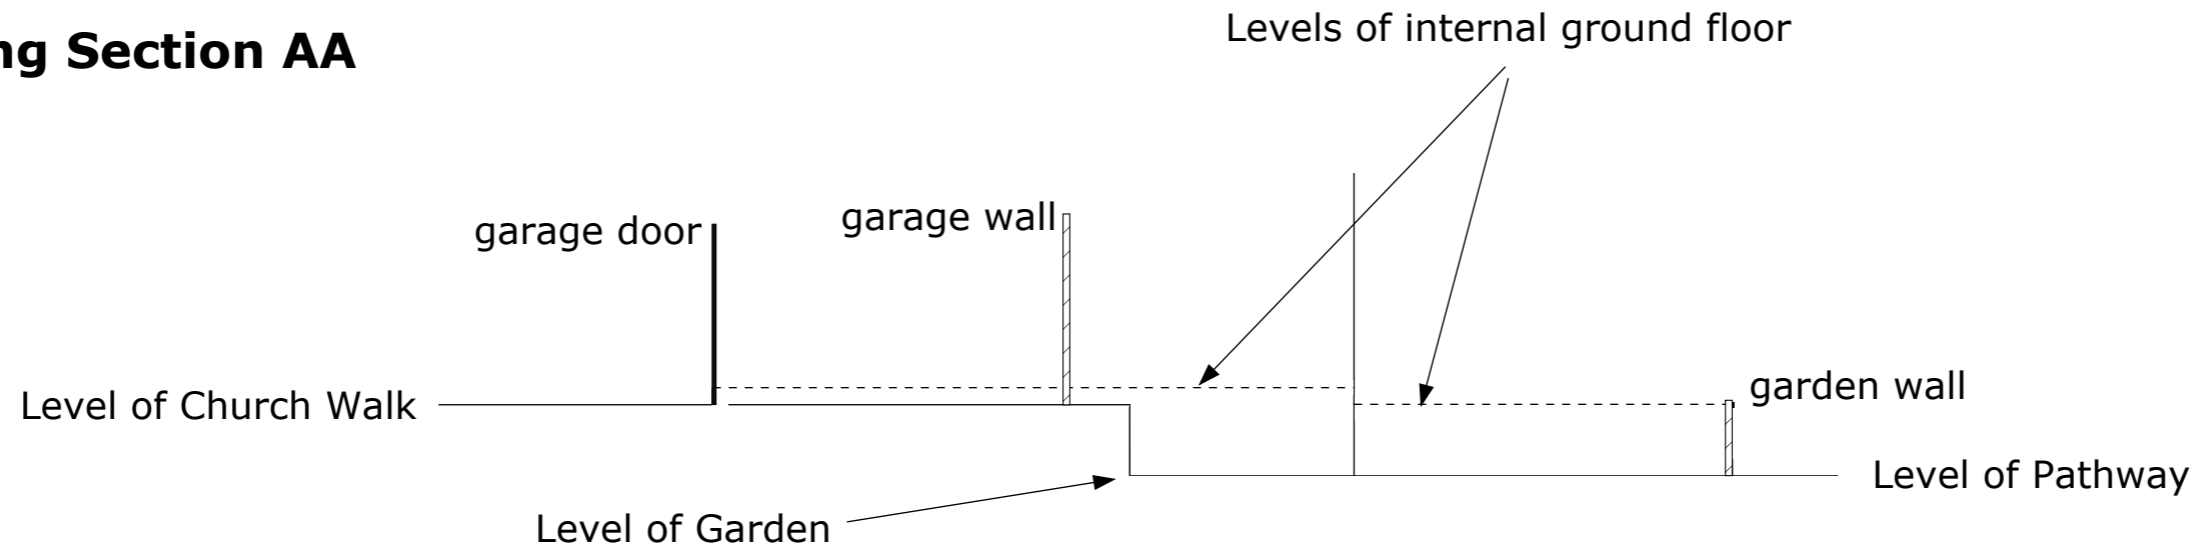

Proposed Section AA

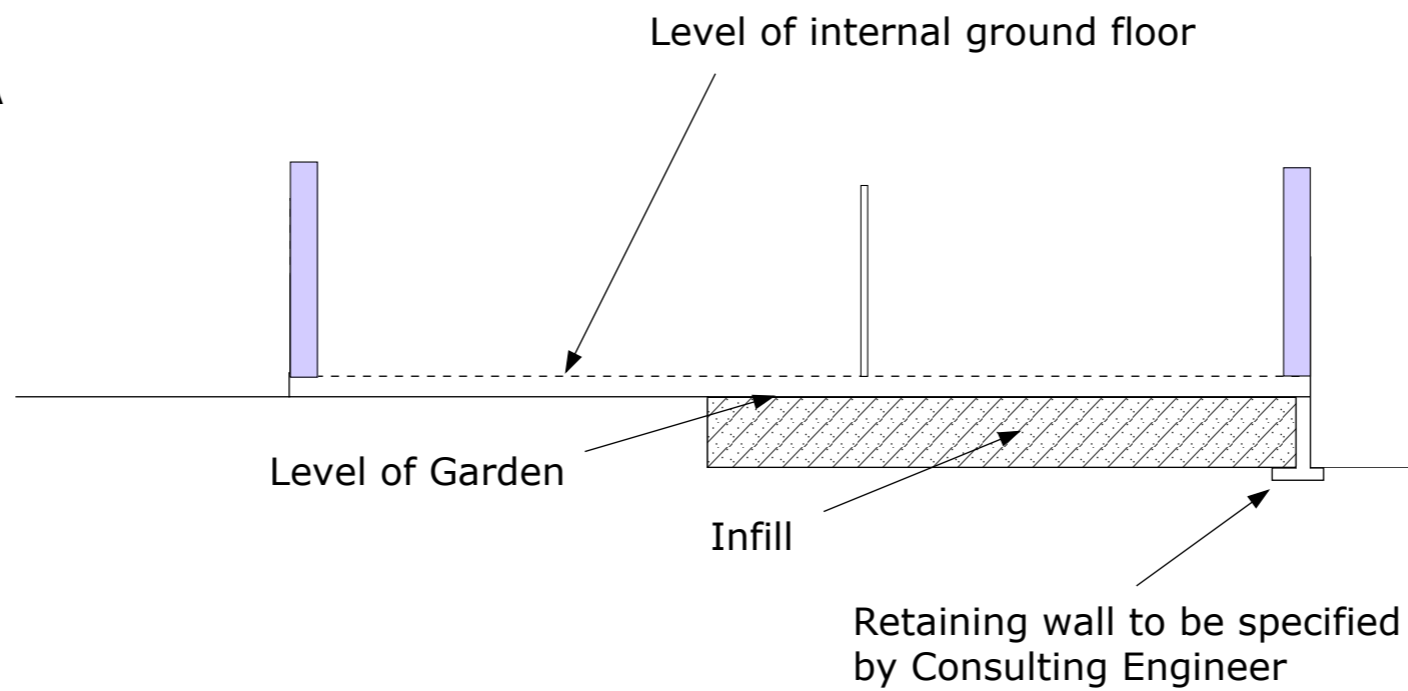

**2 Church Walk, Millom
LA18 5BZ**

Drawing No: 31SA

SECTION AA

Version: 1.0


Date: 28/4/23

Drawn by: Marc Almond


Phone: 079 6318 4578

Email: marc.s.almond@gmail.com

Key

 

Proposed external insulated wall

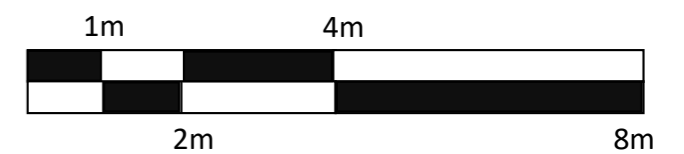

scale 1:100 @A3