

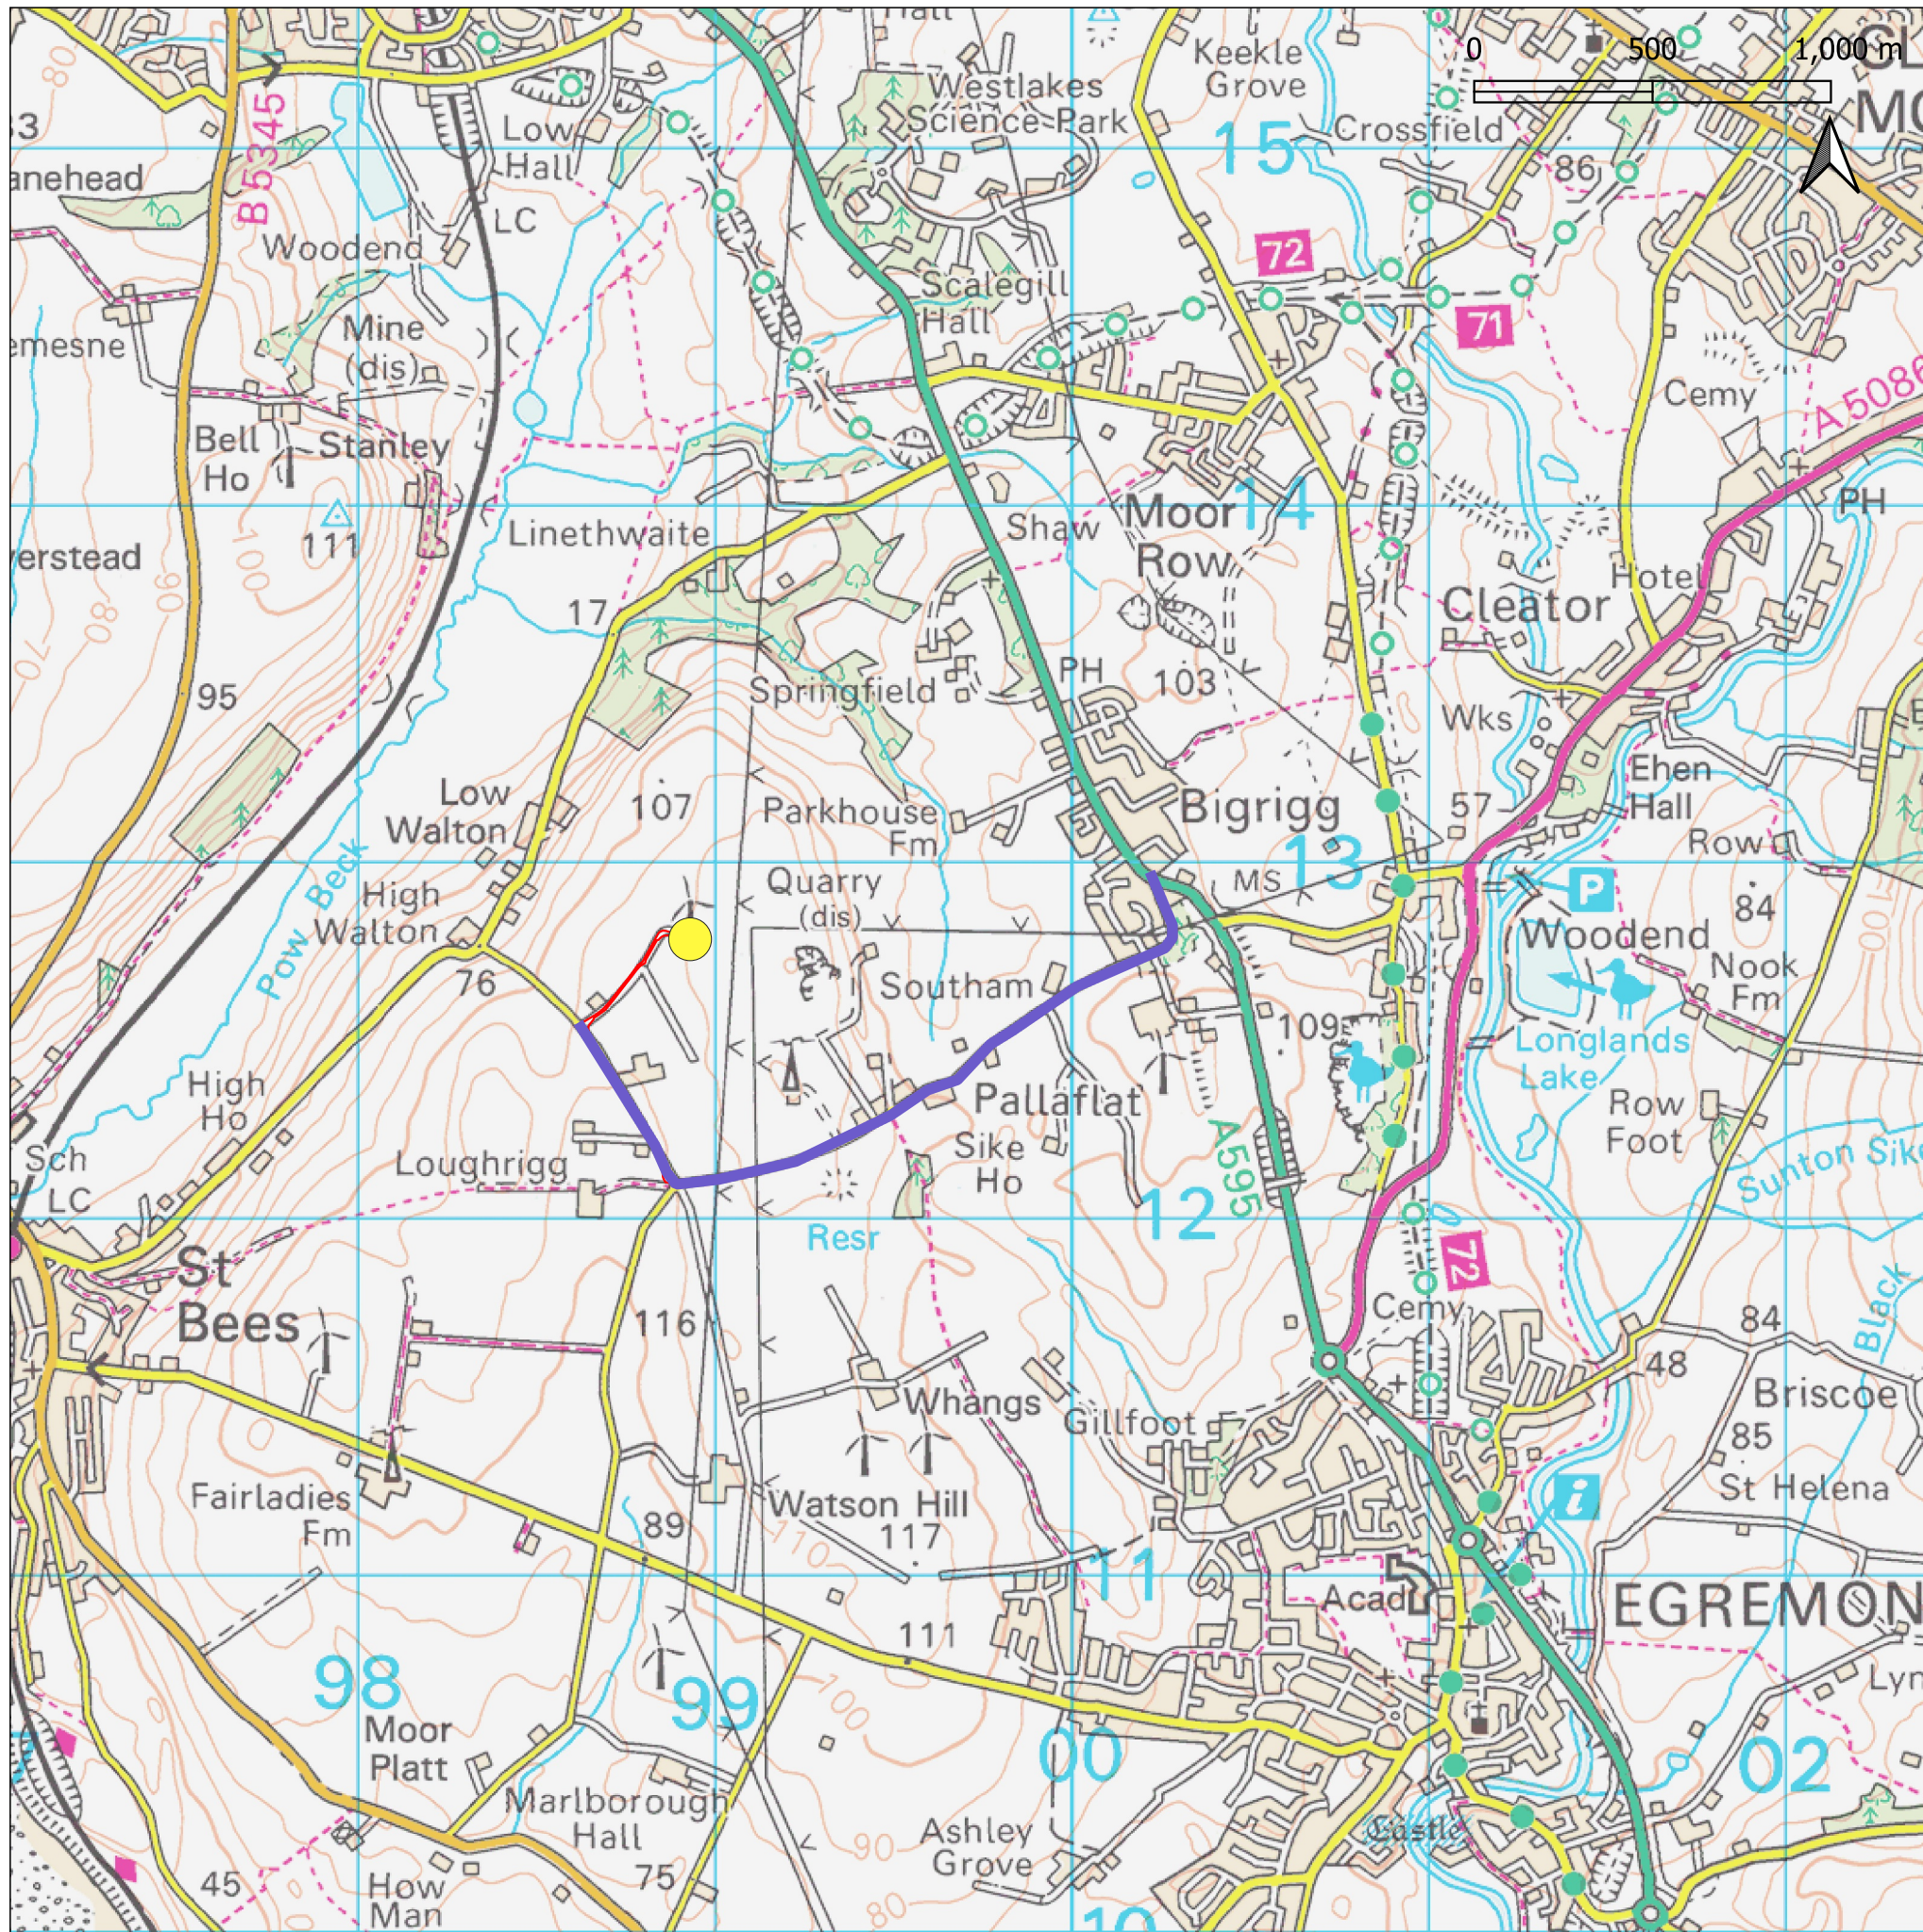


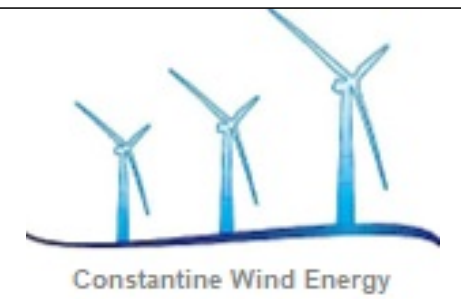

## Legend

- Application Boundary
- Site Location
- Access Line

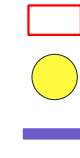

**Highfield  
Access Plan  
Drawing No.  
3369-090-TA-004**

## Site Address

Highfield Farm  
Egremont  
Cumbria  
CA22 2TY

## Technicals

1:20,000 Scale in A3

Drawing Version A  
Dated 2024-05-31  
By DH

© Crown copyright and database rights 2024  
Ordnance Survey 0100031673