




Legend


Site Location

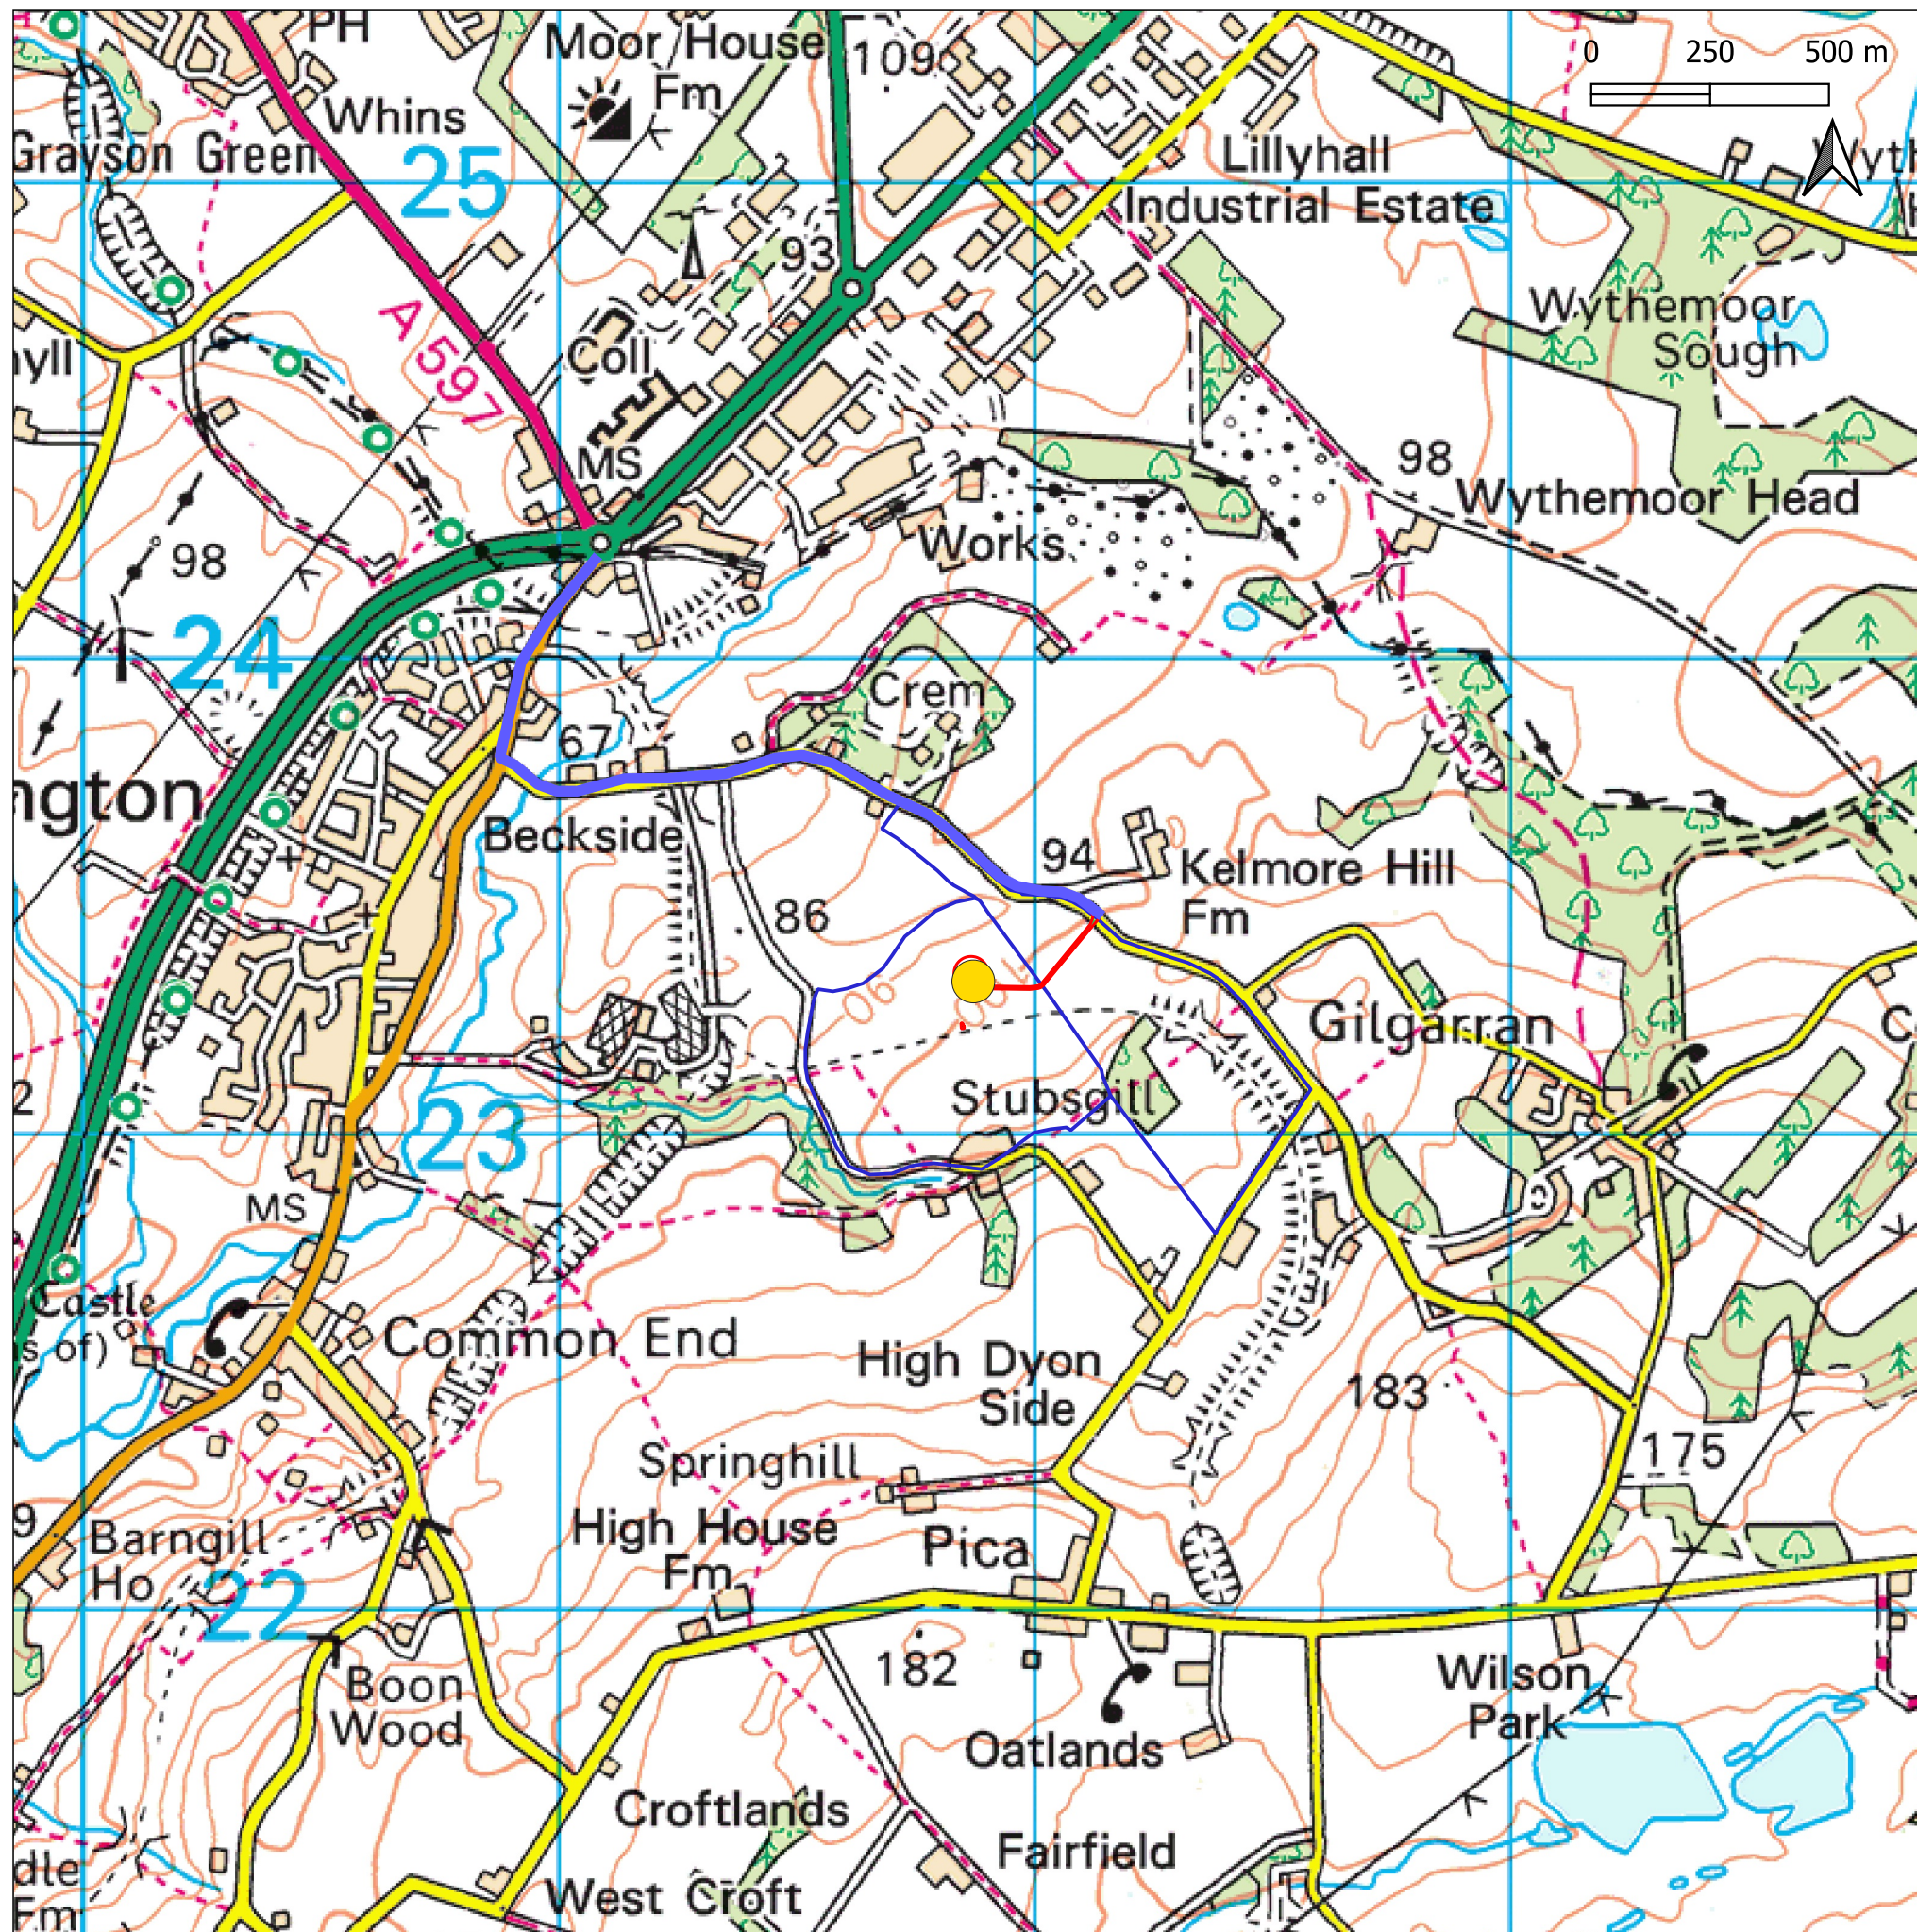

Access Line



Application Boundary

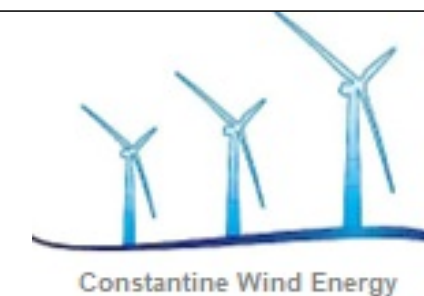

Stubsgill
Access Plan
Drawing no.
3369-091-TA-004

Site Address

Stubsgill Farm
Distington
Workington
Cumbria
CA14 4QQ

Technicals

1:15,000 Scale in A3

Drawing Version A
Dated 2024-05-30
By DH

© Crown copyright and database rights 2024
Ordnance Survey 0100031673