




Rear elevation

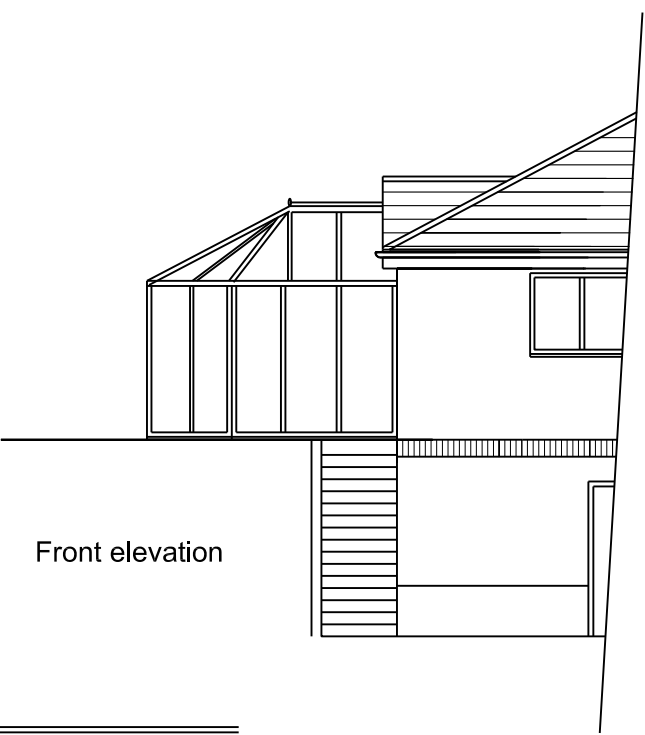

Front elevation

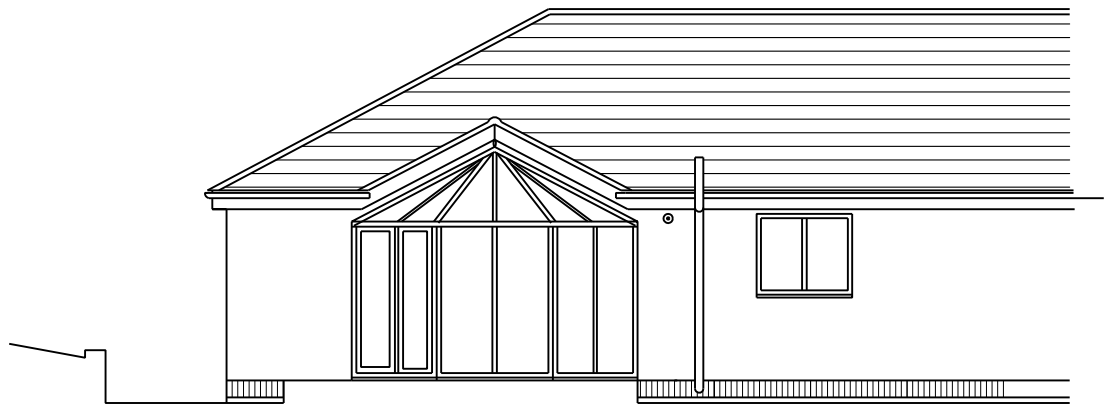

Side elevation

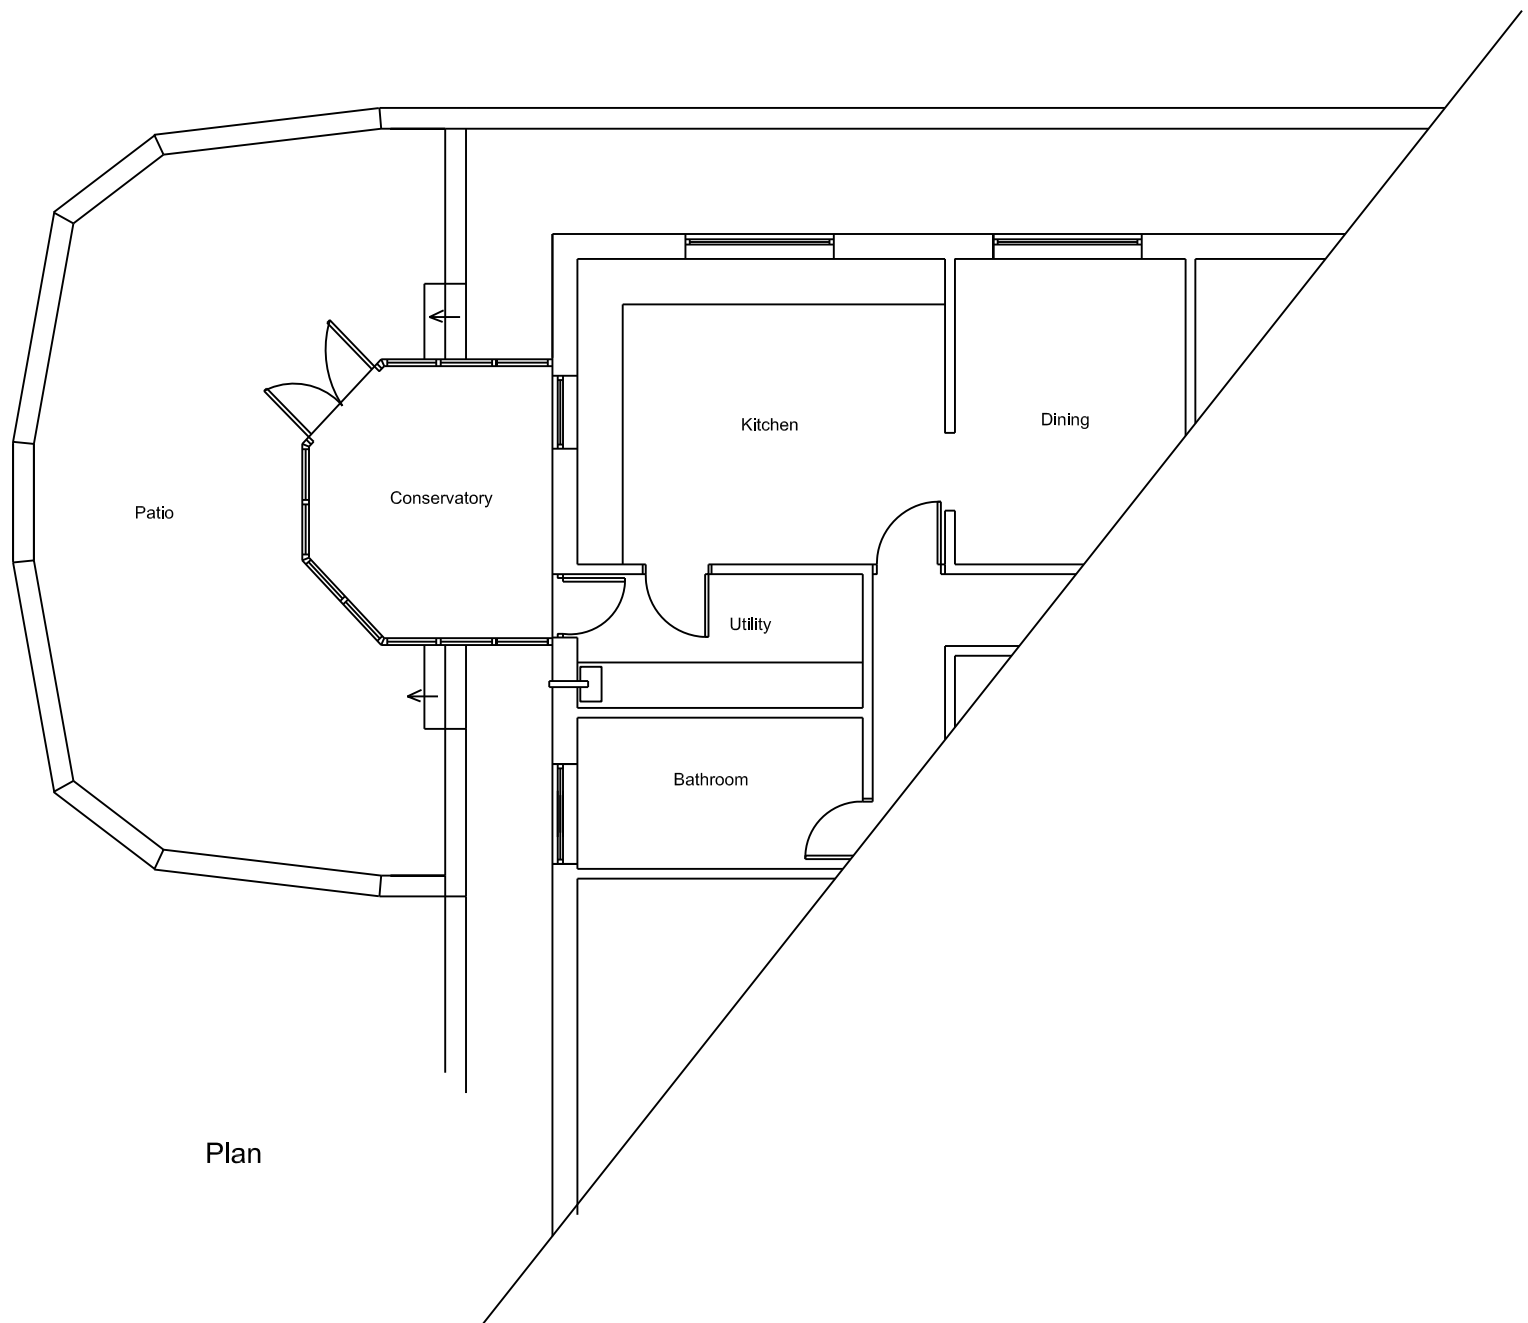

Plan