


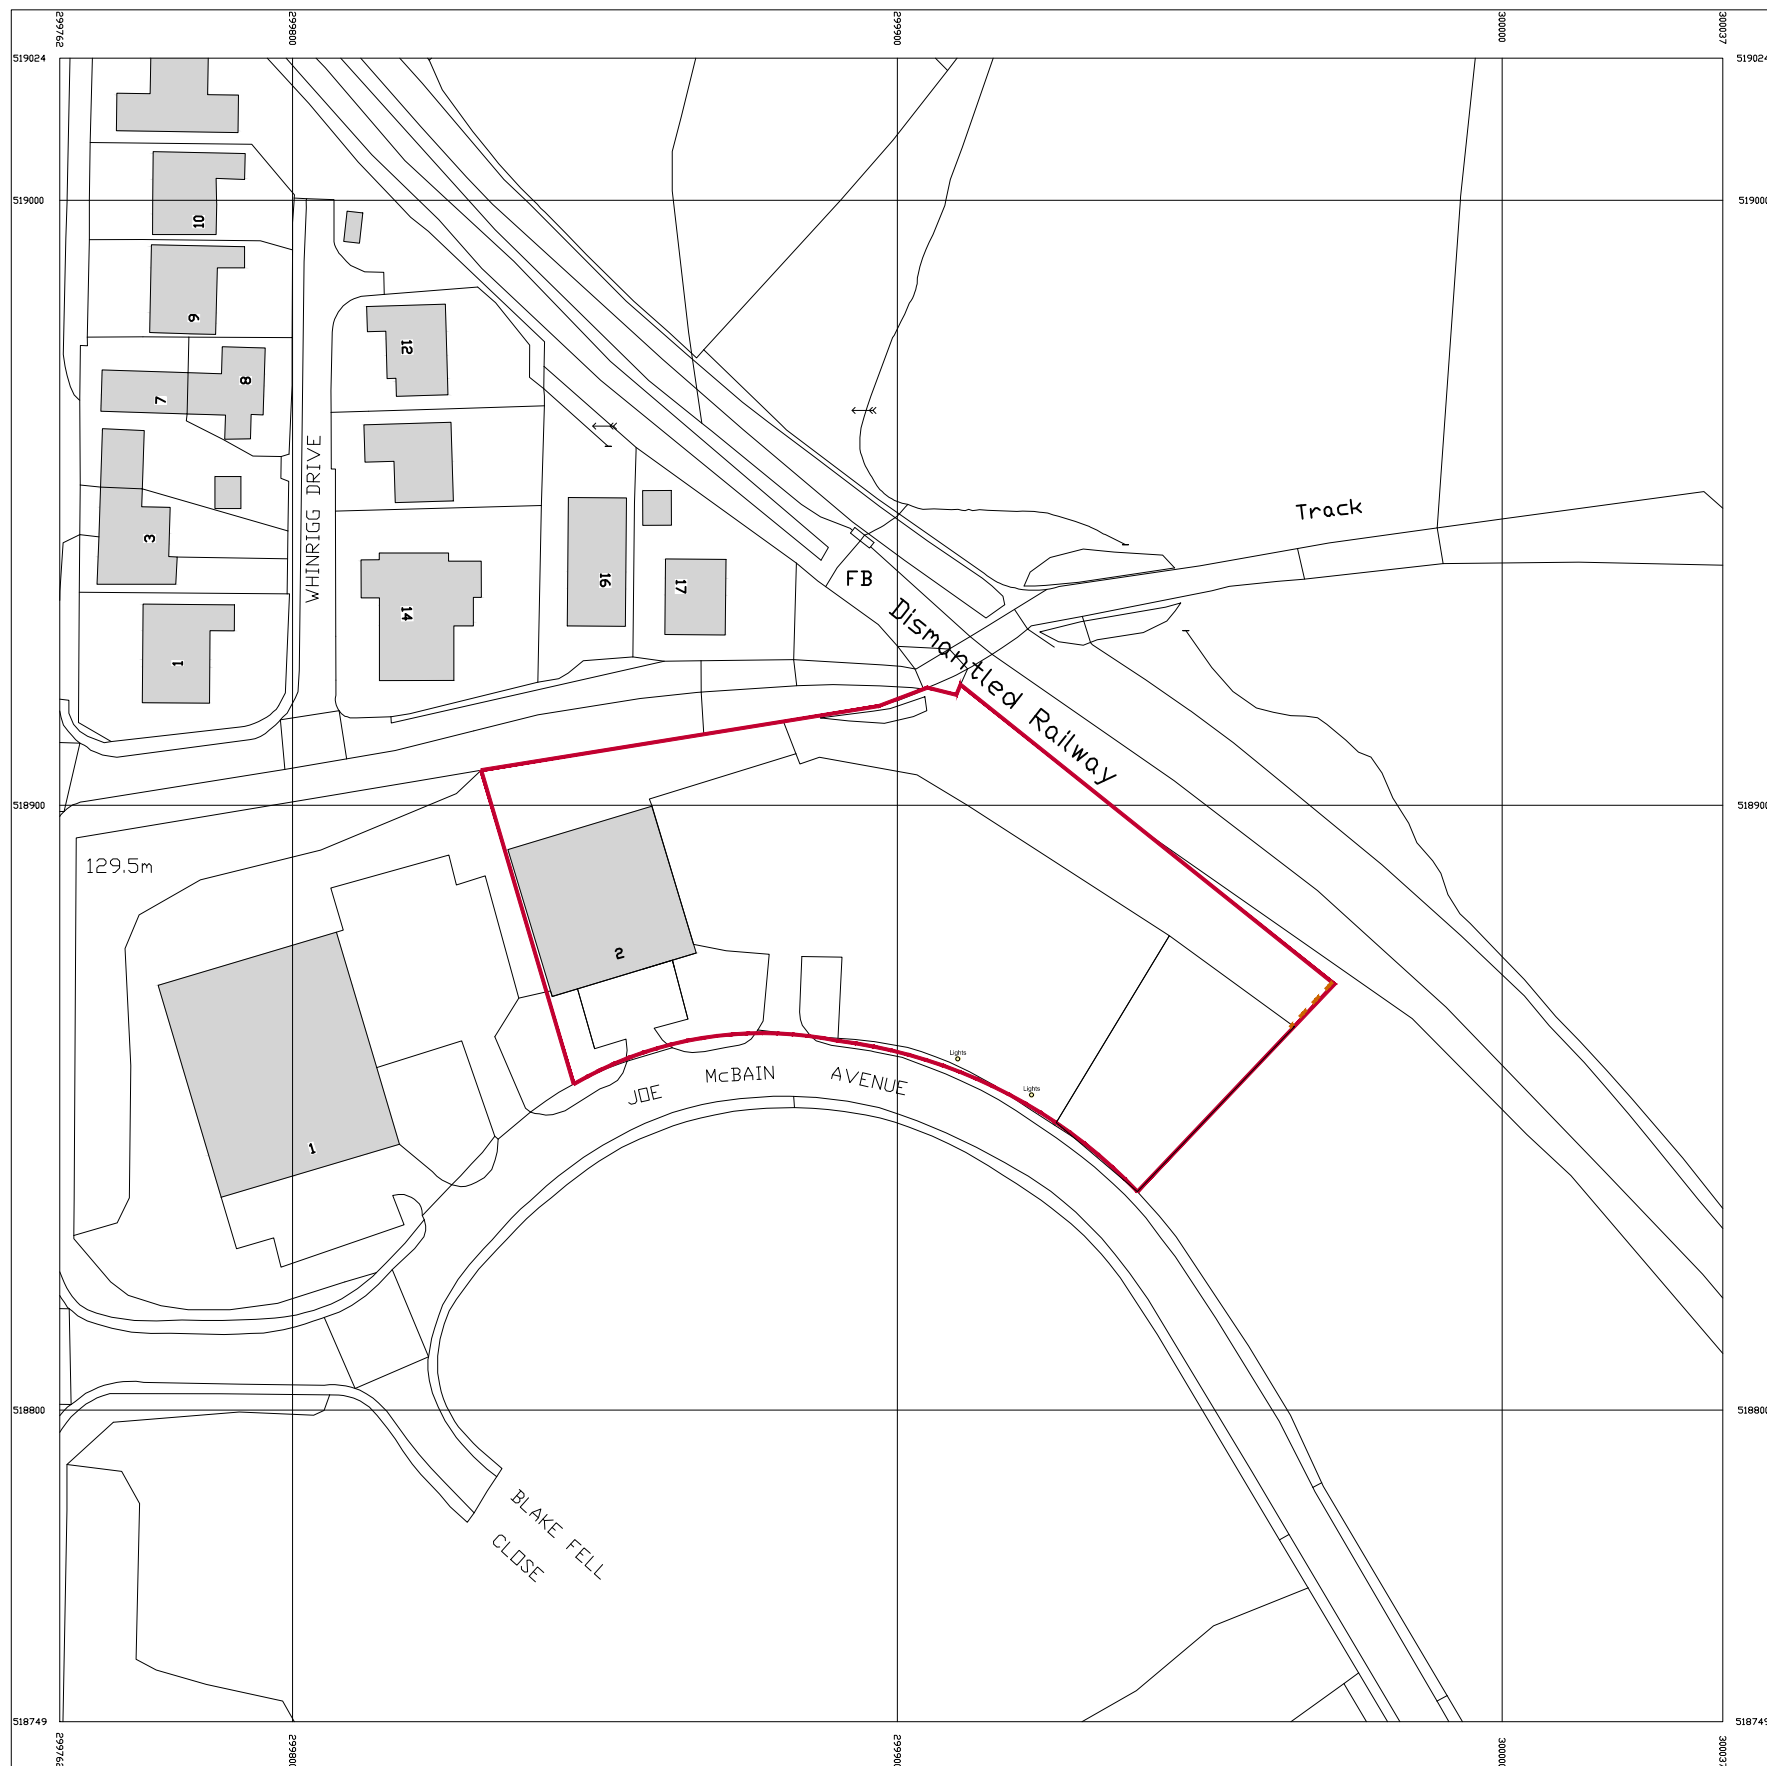

NOTES

This drawing is the copyright © property of Hypostyle Designs Ltd - no copying or distribution of this drawing or any part thereof is permitted without prior written permission.

Do not scale from this drawing. All existing dimensions to be checked on site prior to commencement of works or manufacturing of components. Any discrepancies to be brought to the attention of the architect - if in doubt, ask.

S.H.E. (safety health & environment information)

- 1.
- 2.
- 3.

 Symbol indicates location & ref. no. of residual hazard/risk



metres (1:1250)

PLANNING

rev	amendment	by	checked	date

HYPOSTYLE Architects
www.hypostyle.co.uk

Glasgow 49 St. Vincent Crescent G3 8NG
T: 0141 204 4441 F: 0141 204 4897 E: glasgow@hypostyle.co.uk

Edinburgh 4 Sandport Place EH6 6EU
T: 0131 555 0688 F: 0131 553 4450 E: edinburgh@hypostyle.co.uk

client

GAP Group

project

Whitehaven

drawing

Site Location Plan

scale	1:1250	drawn	SC	date	03 06 20
size	A3	checked	SC	date	03 06 20
job reference	drawing number			revision	
3762	AL(0)001			C	