


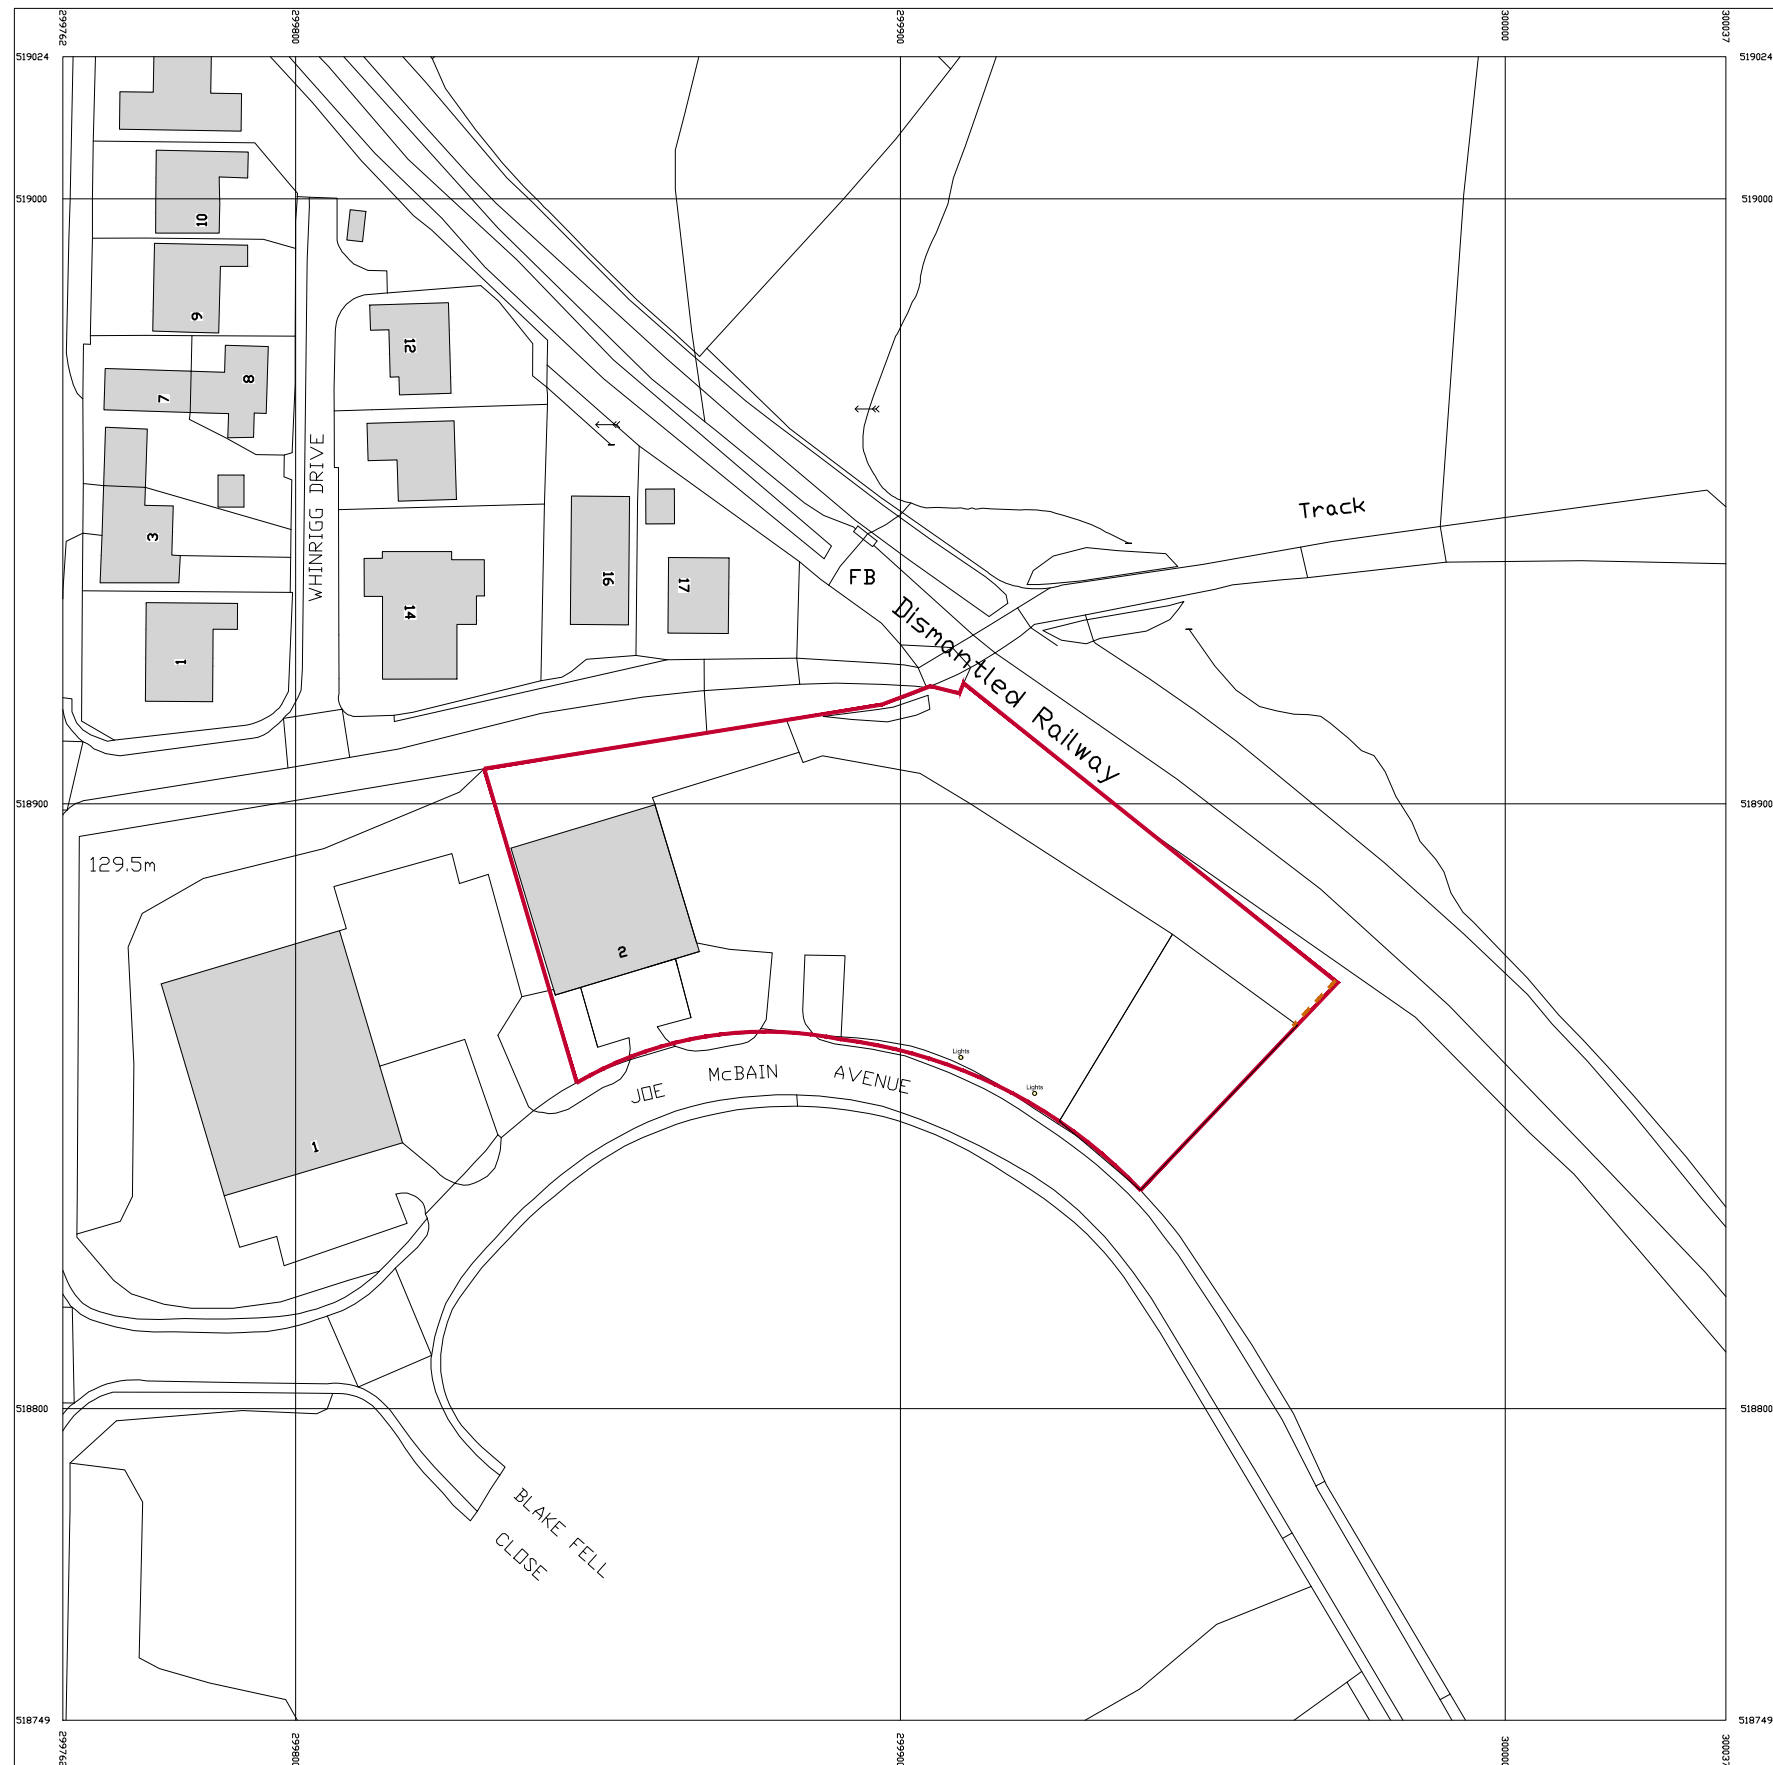

NOTES

This drawing is the copyright © property of Hypostyle Designs Ltd - no copying or distribution of this drawing or any part thereof is permitted without prior written permission.

Do not scale from this drawing. All existing dimensions to be checked on site prior to commencement of works or manufacturing of components. Any discrepancies to be brought to the attention of the architect - if in doubt, ask.

S.H.E. (safety health & environment information)



10 20 30 40 50
metres (1:1250)

PLANNING

rev	amendment	by	checked	date
-----	-----------	----	---------	------

HYPOSTYLE Architects
www.hypostyle.co.uk

Glasgow 49 St. Vincent Crescent G3 8NG
T: 0141 204 4441 F: 0141 204 4897 E: glasgow@hypostyle.co.uk

Edinburgh 4 Sandport Place EH6 6EU
T: 0131 555 0688 F: 0131 553 4450 E: edinburgh@hypostyle.co.uk

client

GAP Group

project

Whitehaven

drawing

Site Location Plan

scale 1:1250 drawn SC date 03.06.20

size A3 checked SC date 03 06 20

job reference	drawing number	revision
---------------	----------------	----------

3762 AL(0)001