


3 Foxhouses Road, Whitehaven, CA28 8AE
Plans and photos of rear garden

Contact Carol Wilson

N.B. Print in A3 – no margins to preserve scale

Existing garden plan


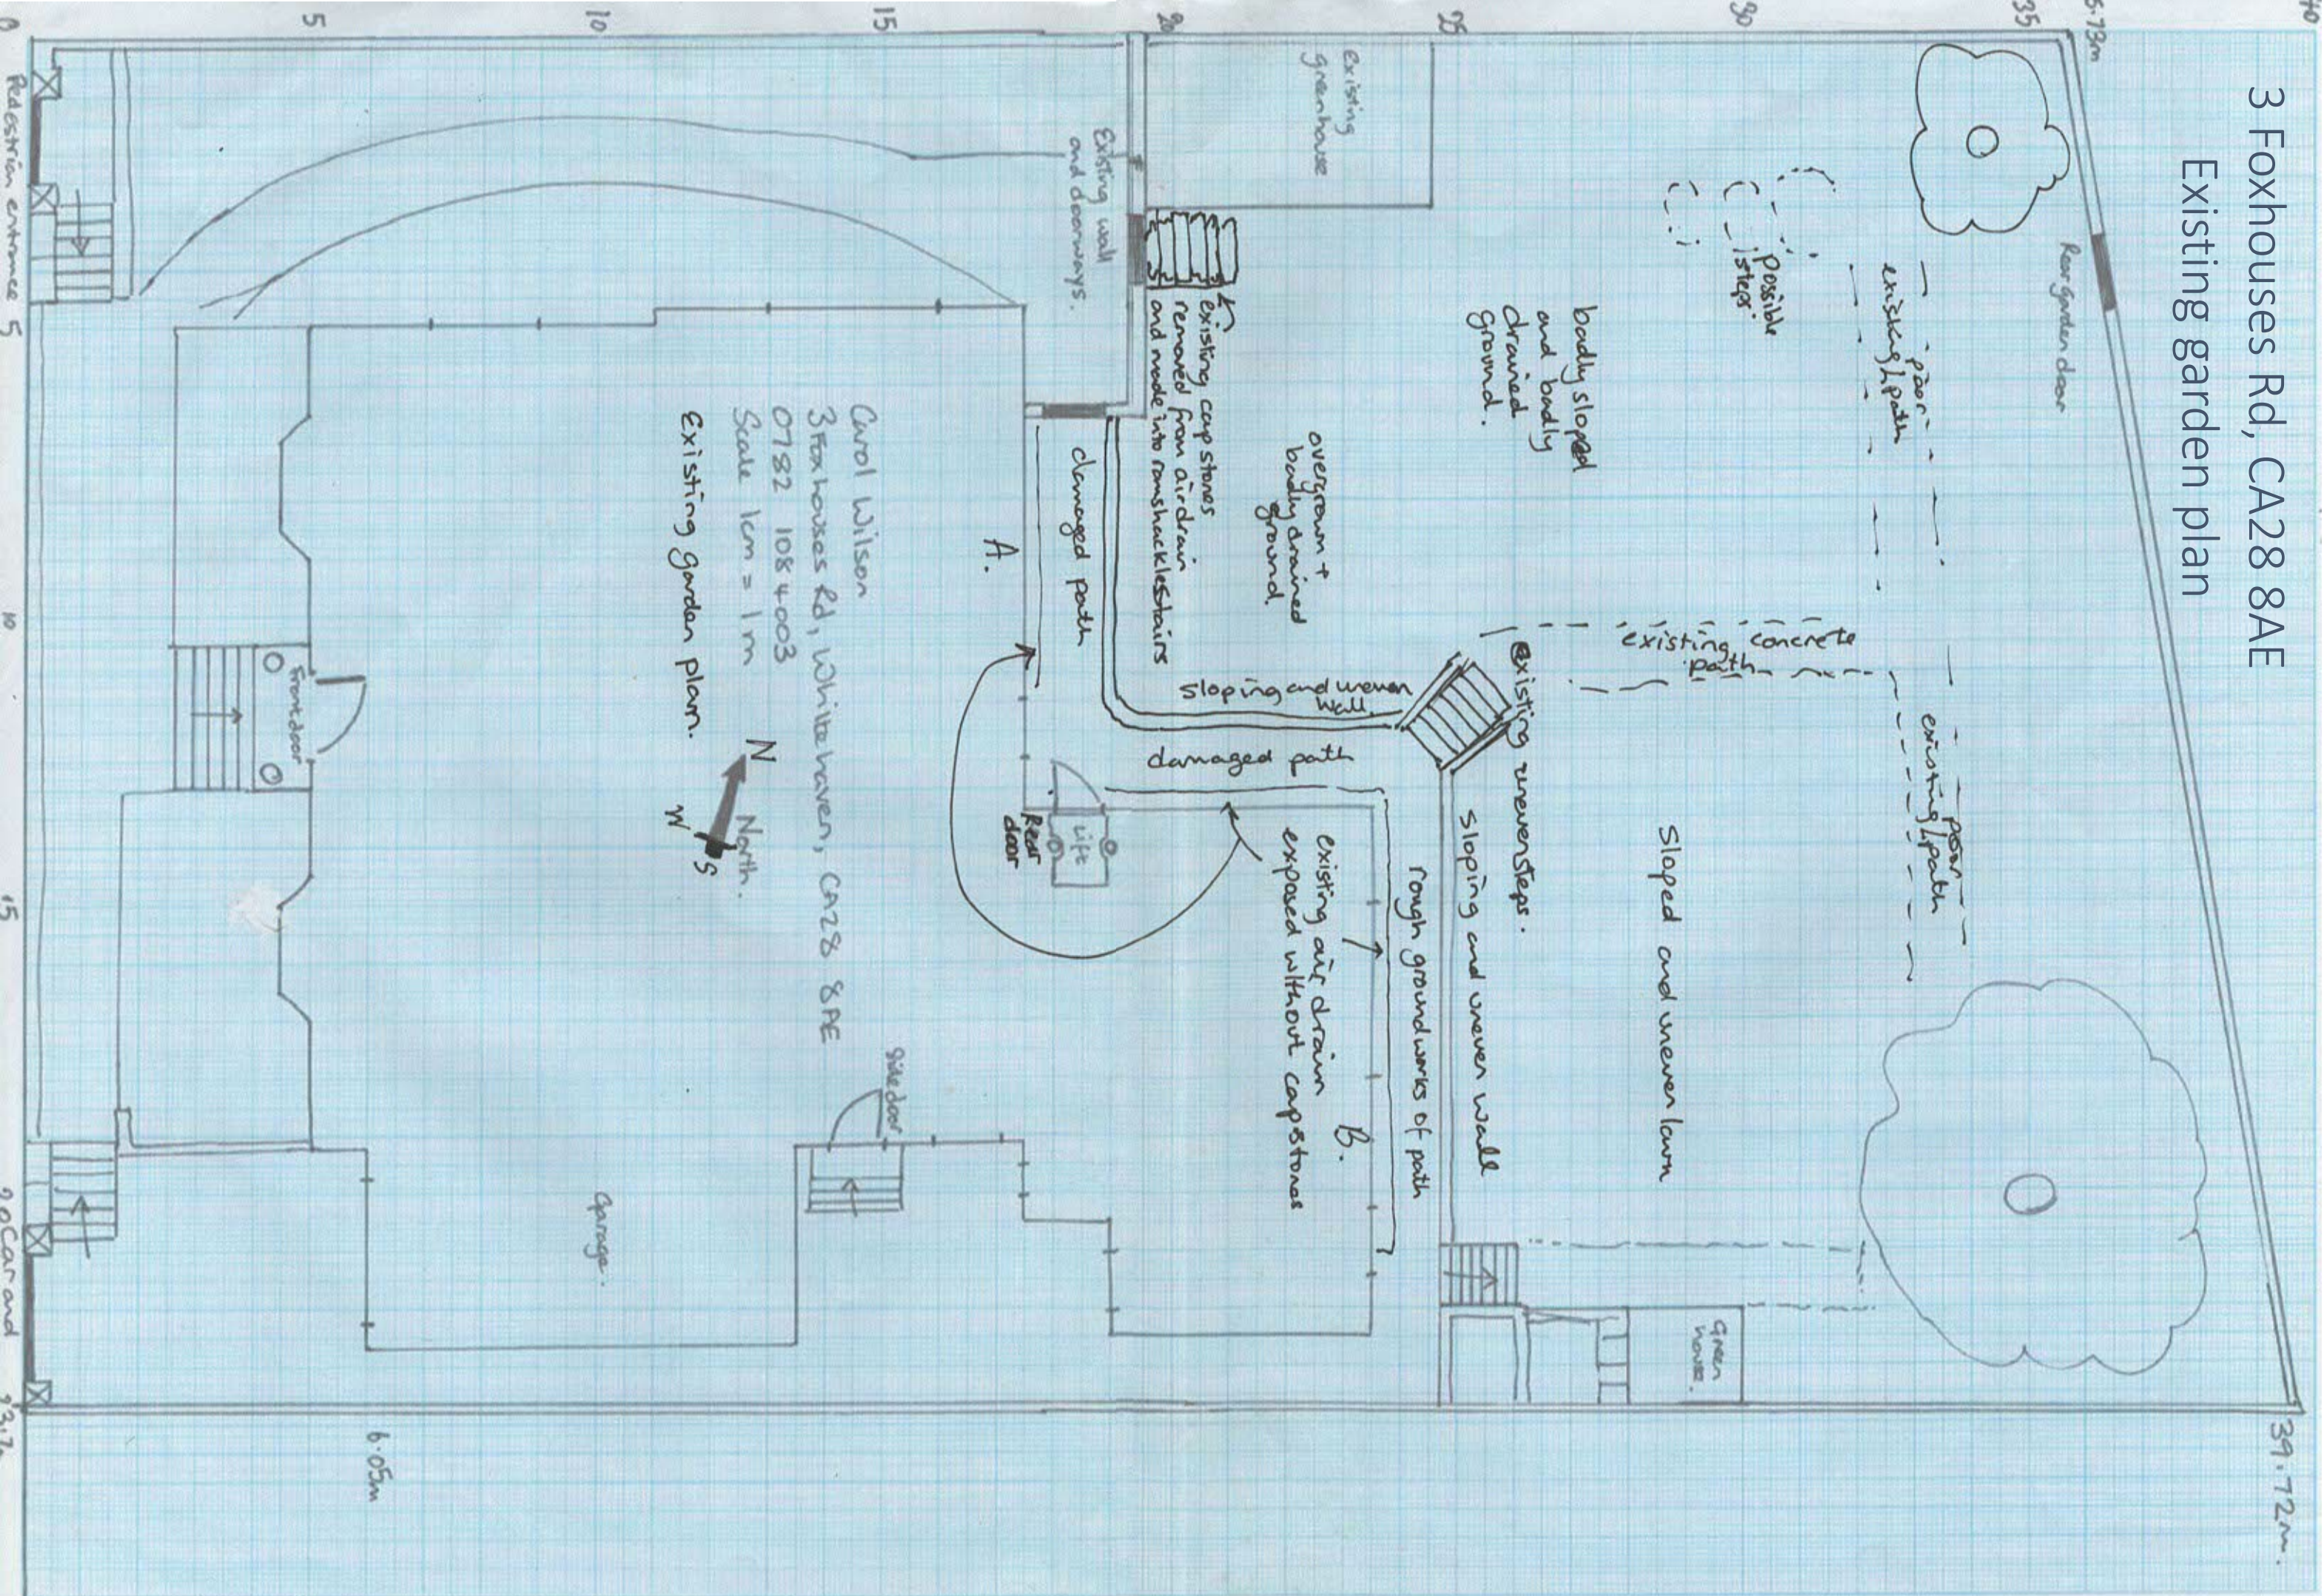


39.72m.





3 Foxhouses Rd, CA28 8AE

Side profile of rear garden in 2 halves to show existing soil and proposed hard landscaping levels

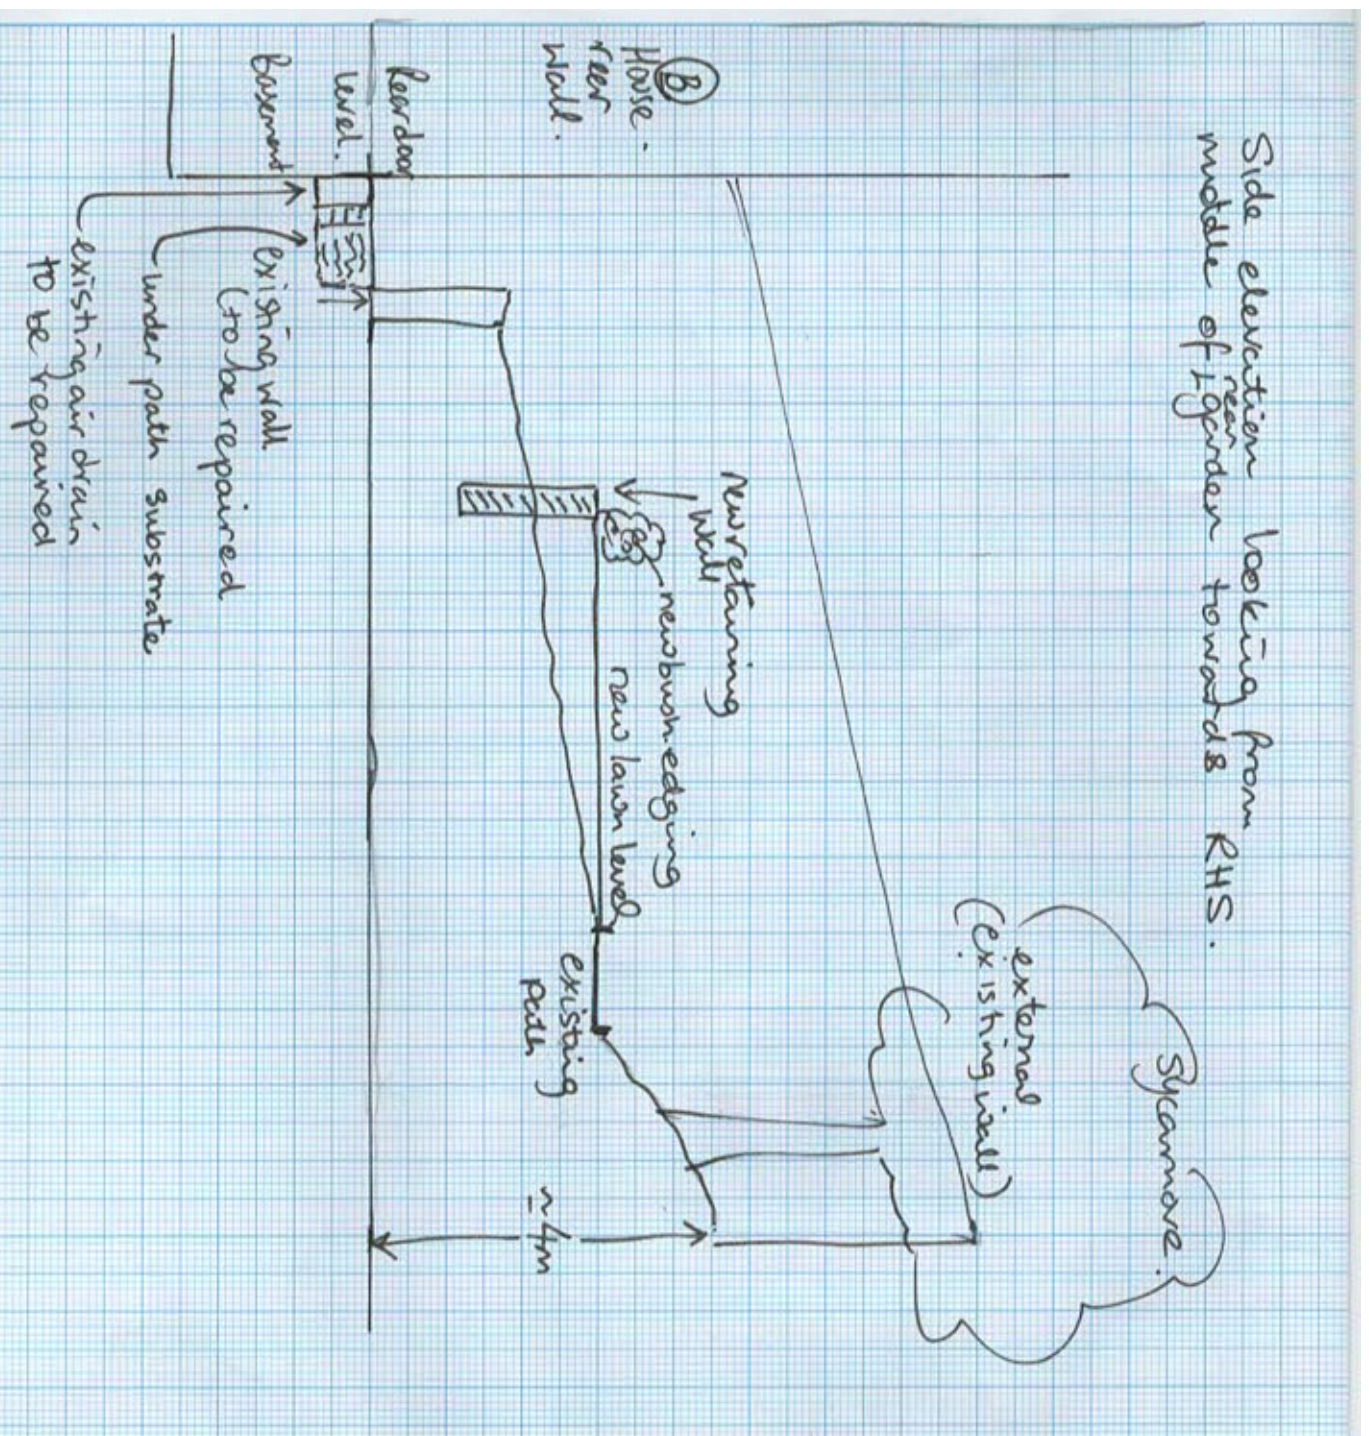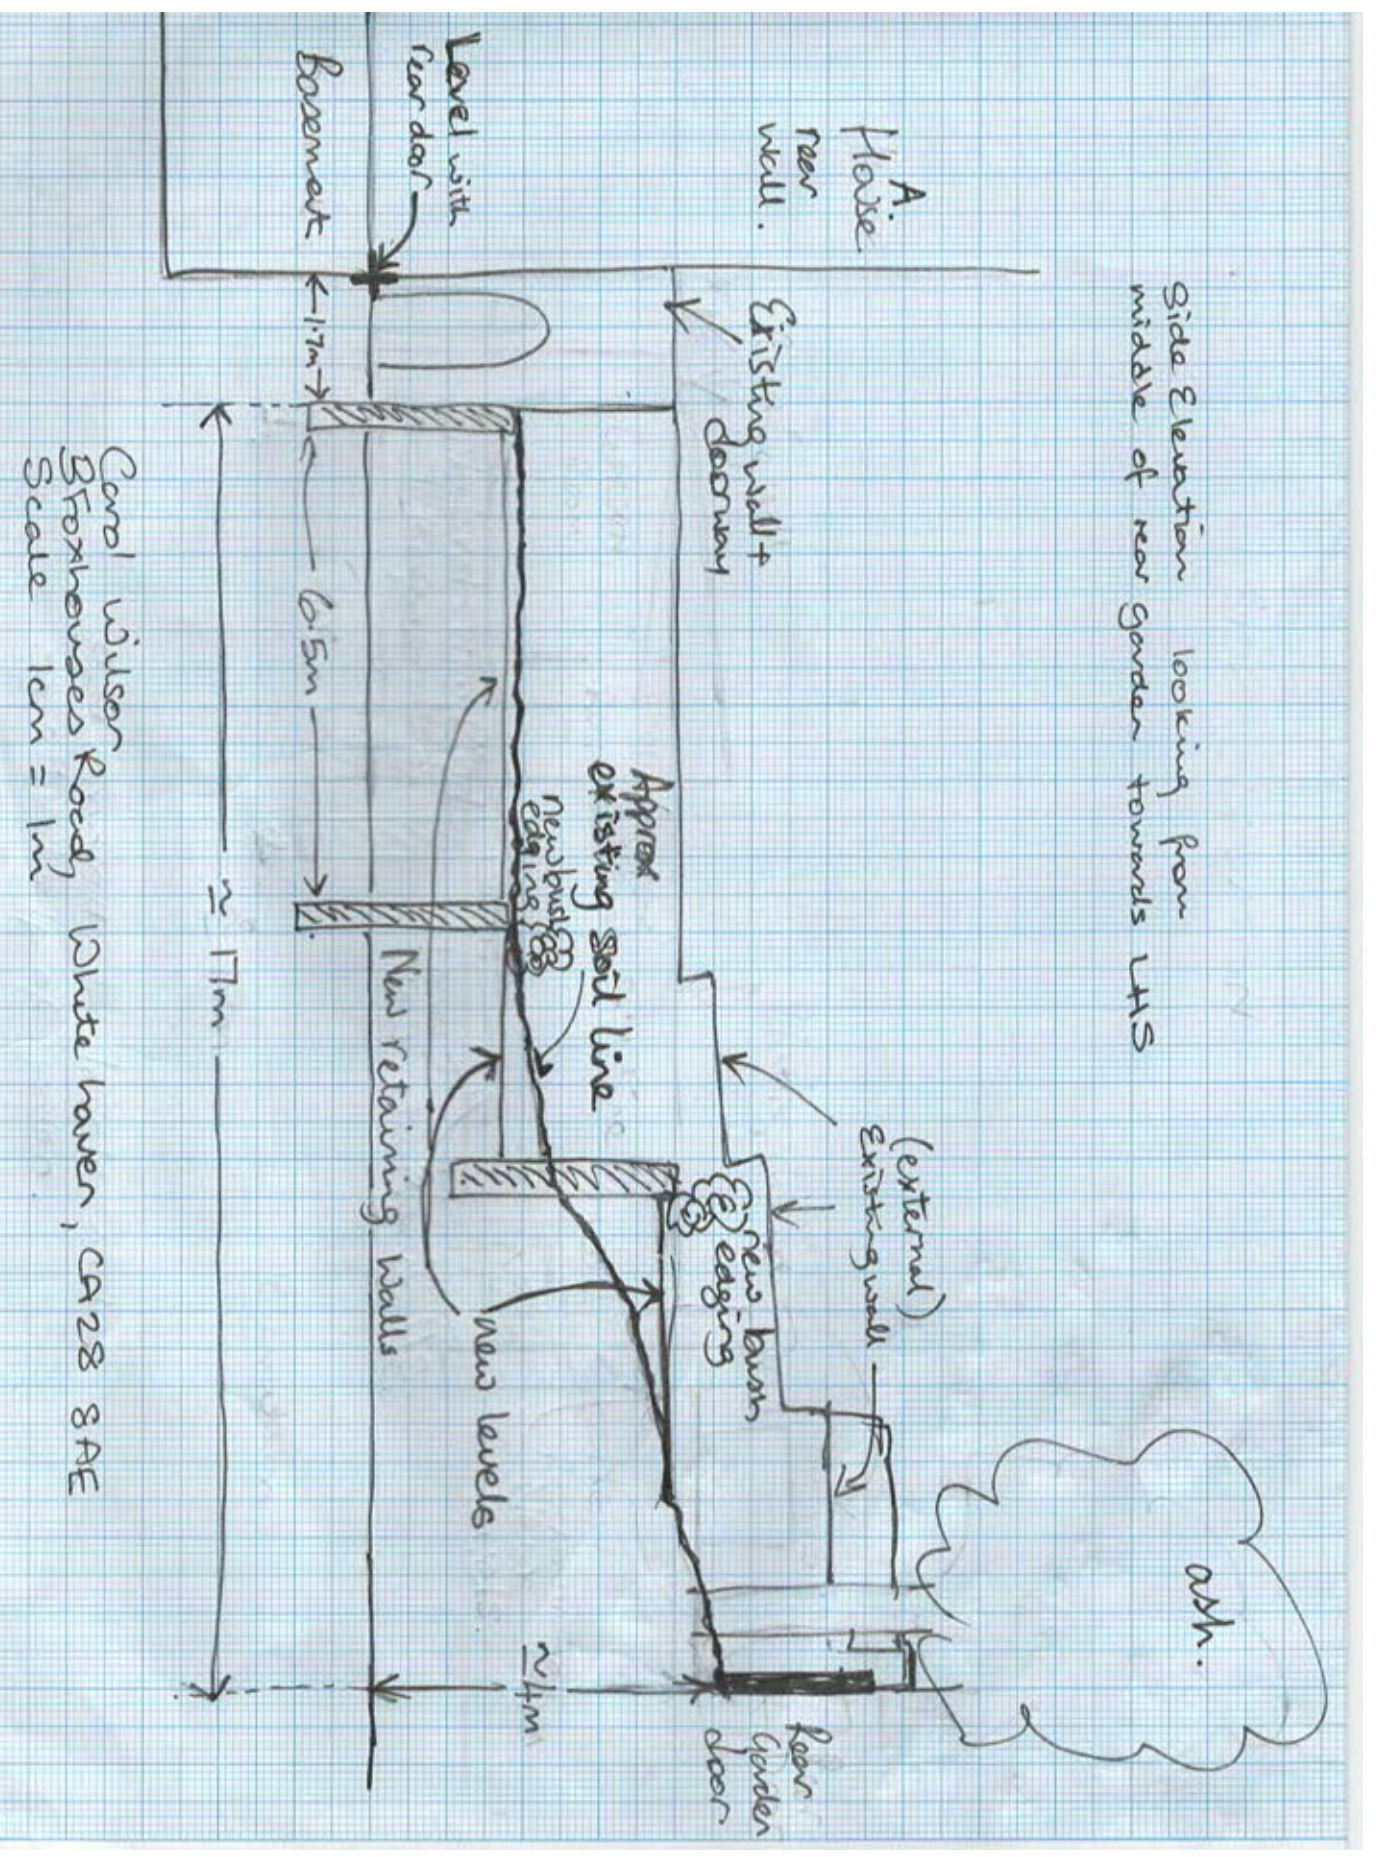

3 Foxhouses Rd, CA28 8AE
Proposed layout of rear garden – 3D

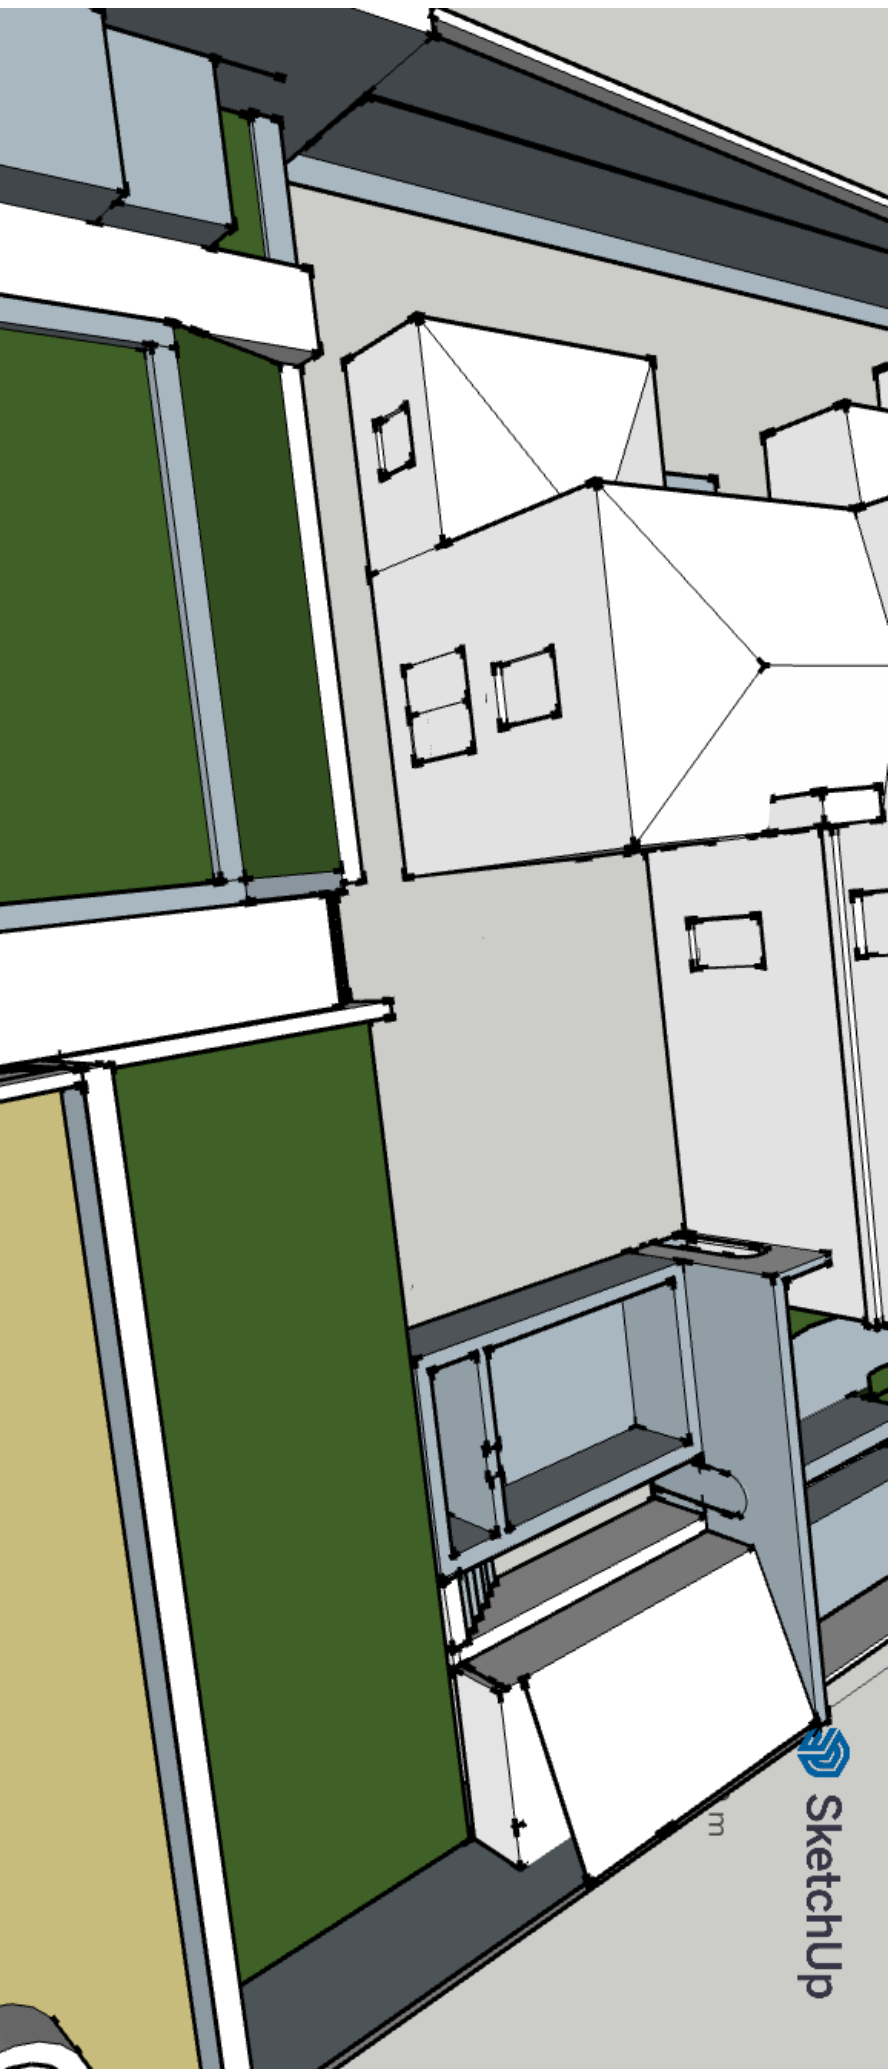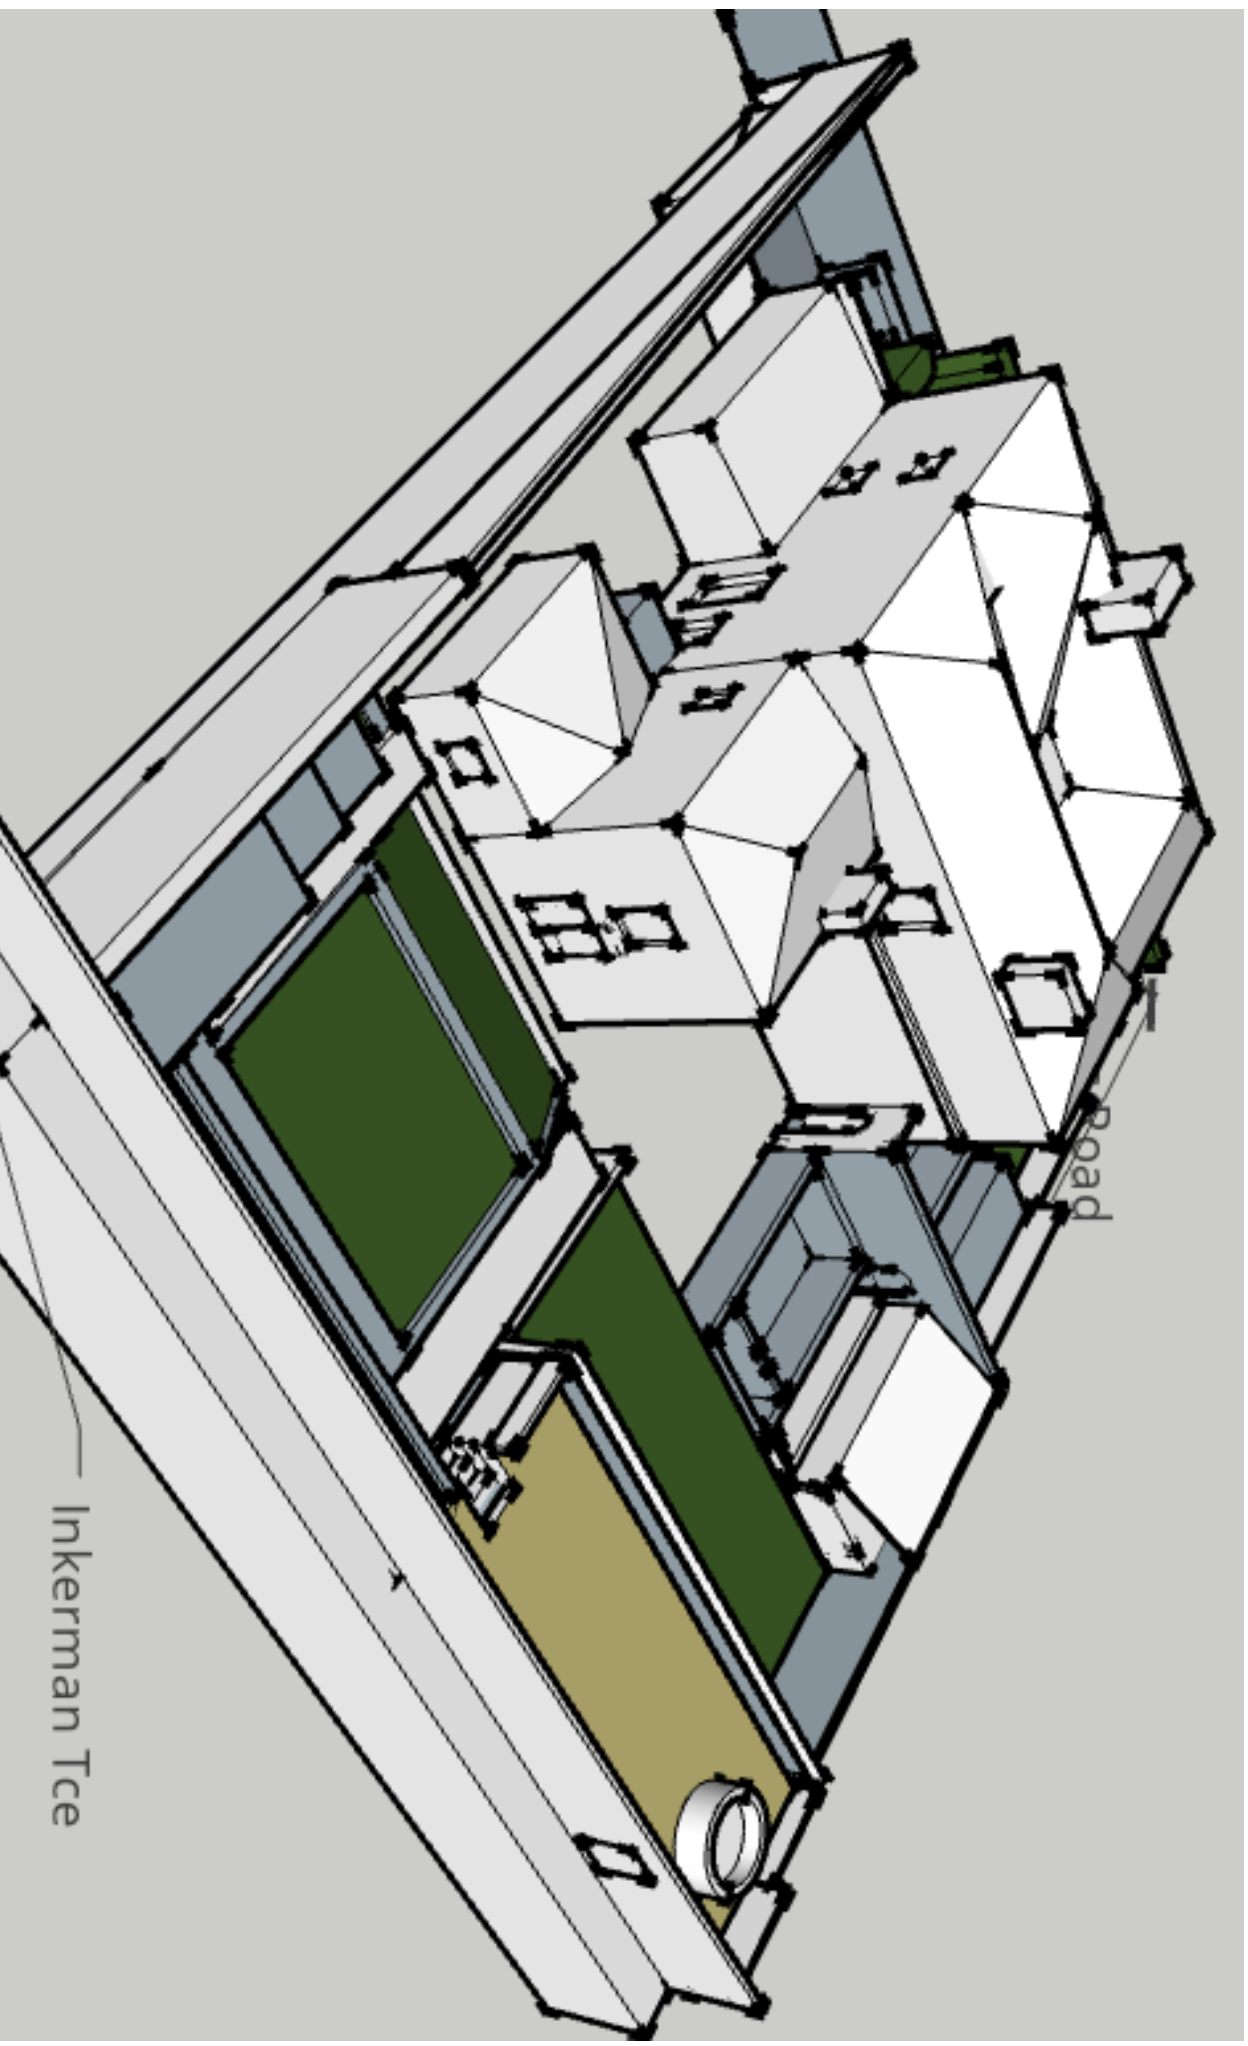

3 Foxhouses Rd, CA28 8AE
Existing garden photos
Garden 'levels'



3 Foxhouses Rd, CA28 8AE
Existing garden photos
Paths and air drains



3 Foxhouses Rd, CA28 8AE
Existing garden photos
Air drain capping stones



Found what is probably
the existing steps