




7 SOLWAY RISE, ST. BEES
SIDE and REAR EXTENSION 3 of 3

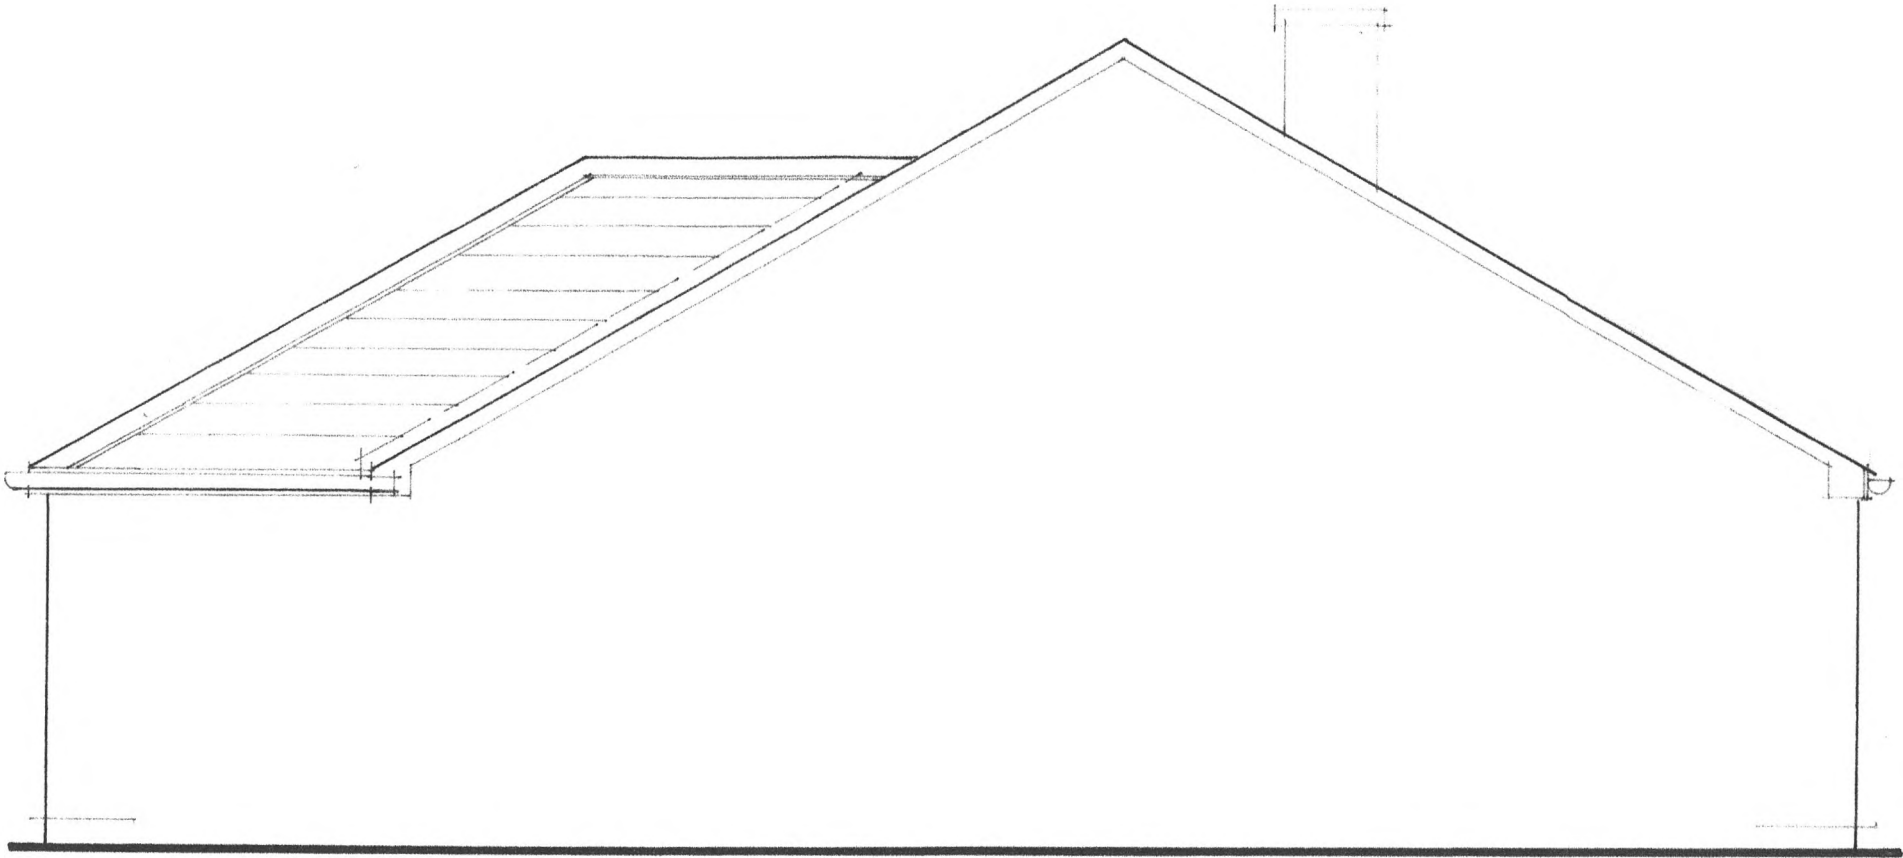

SIDE

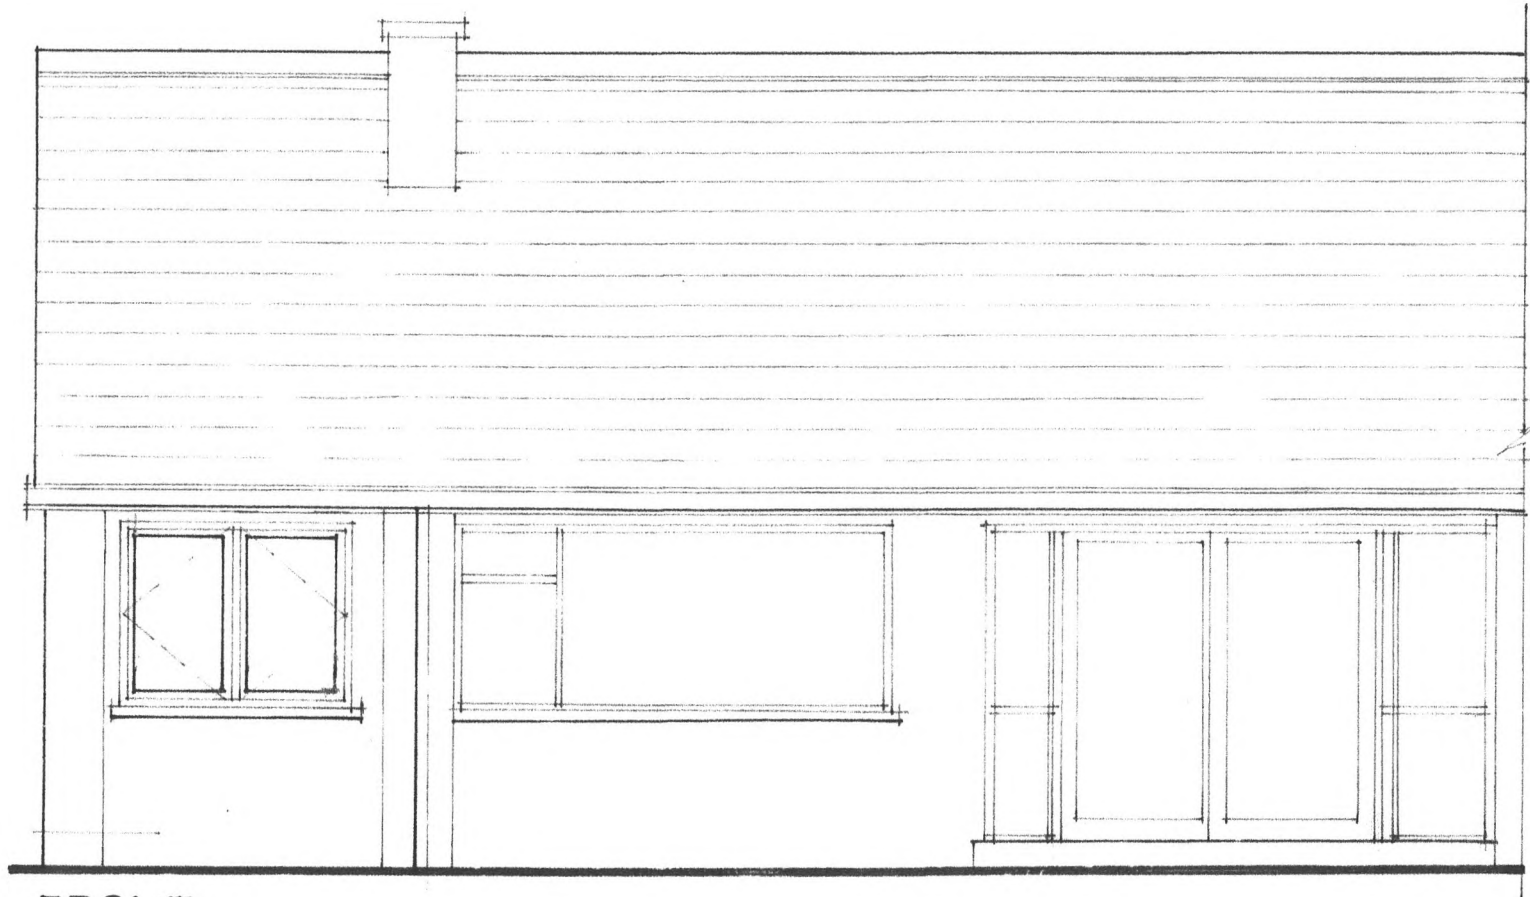

FRONT
ELEVATIONS 1:50

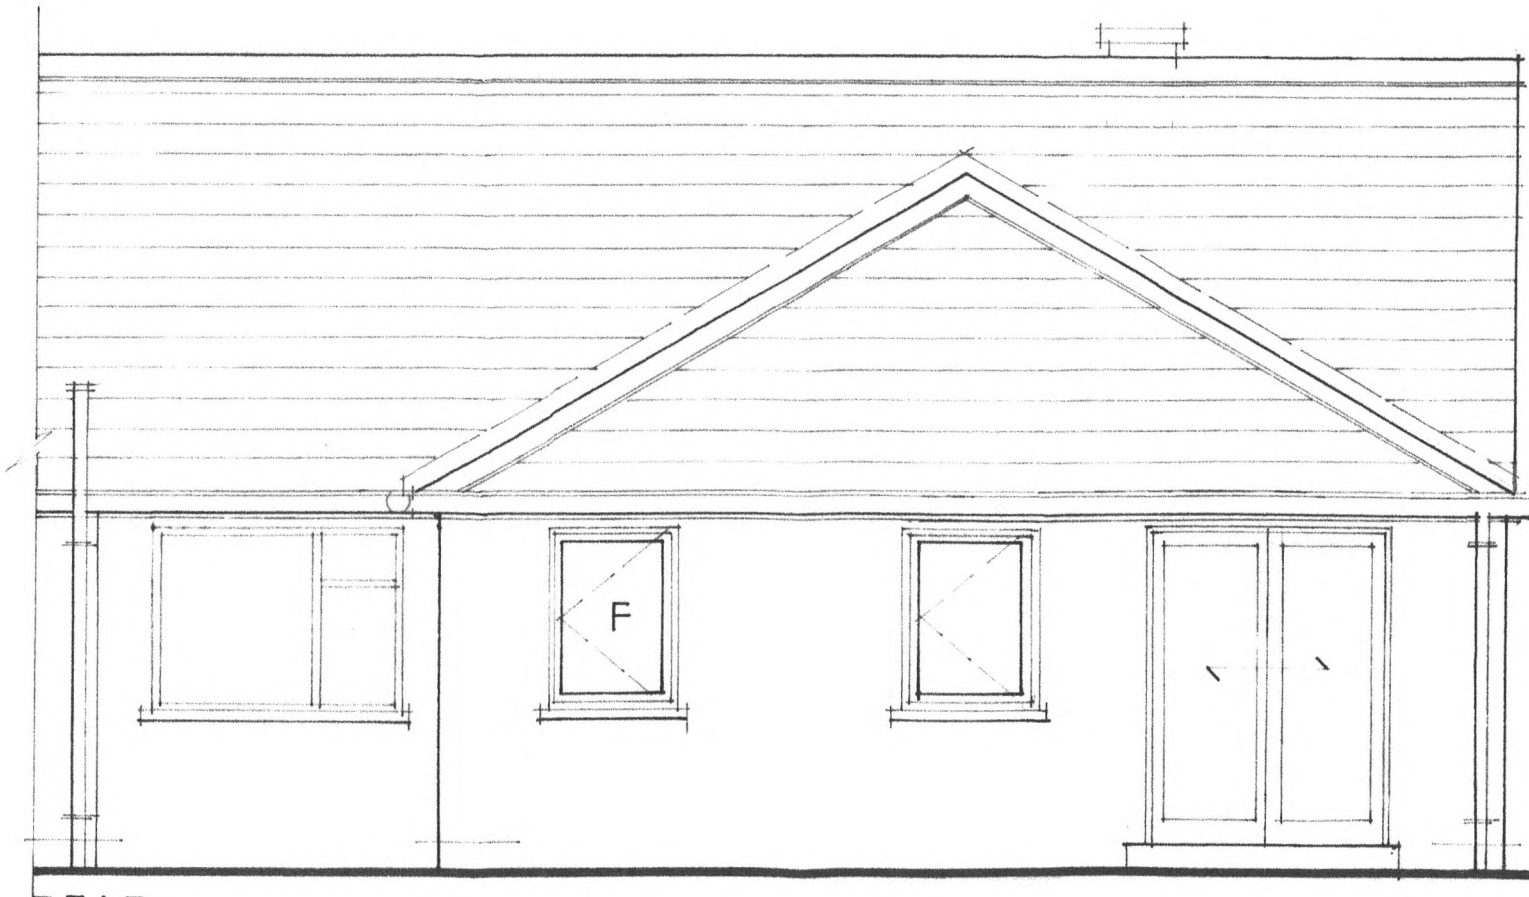

REAR