


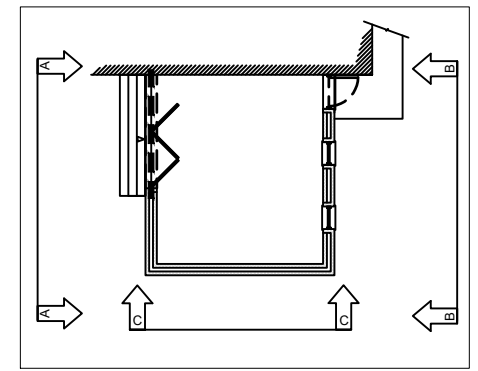


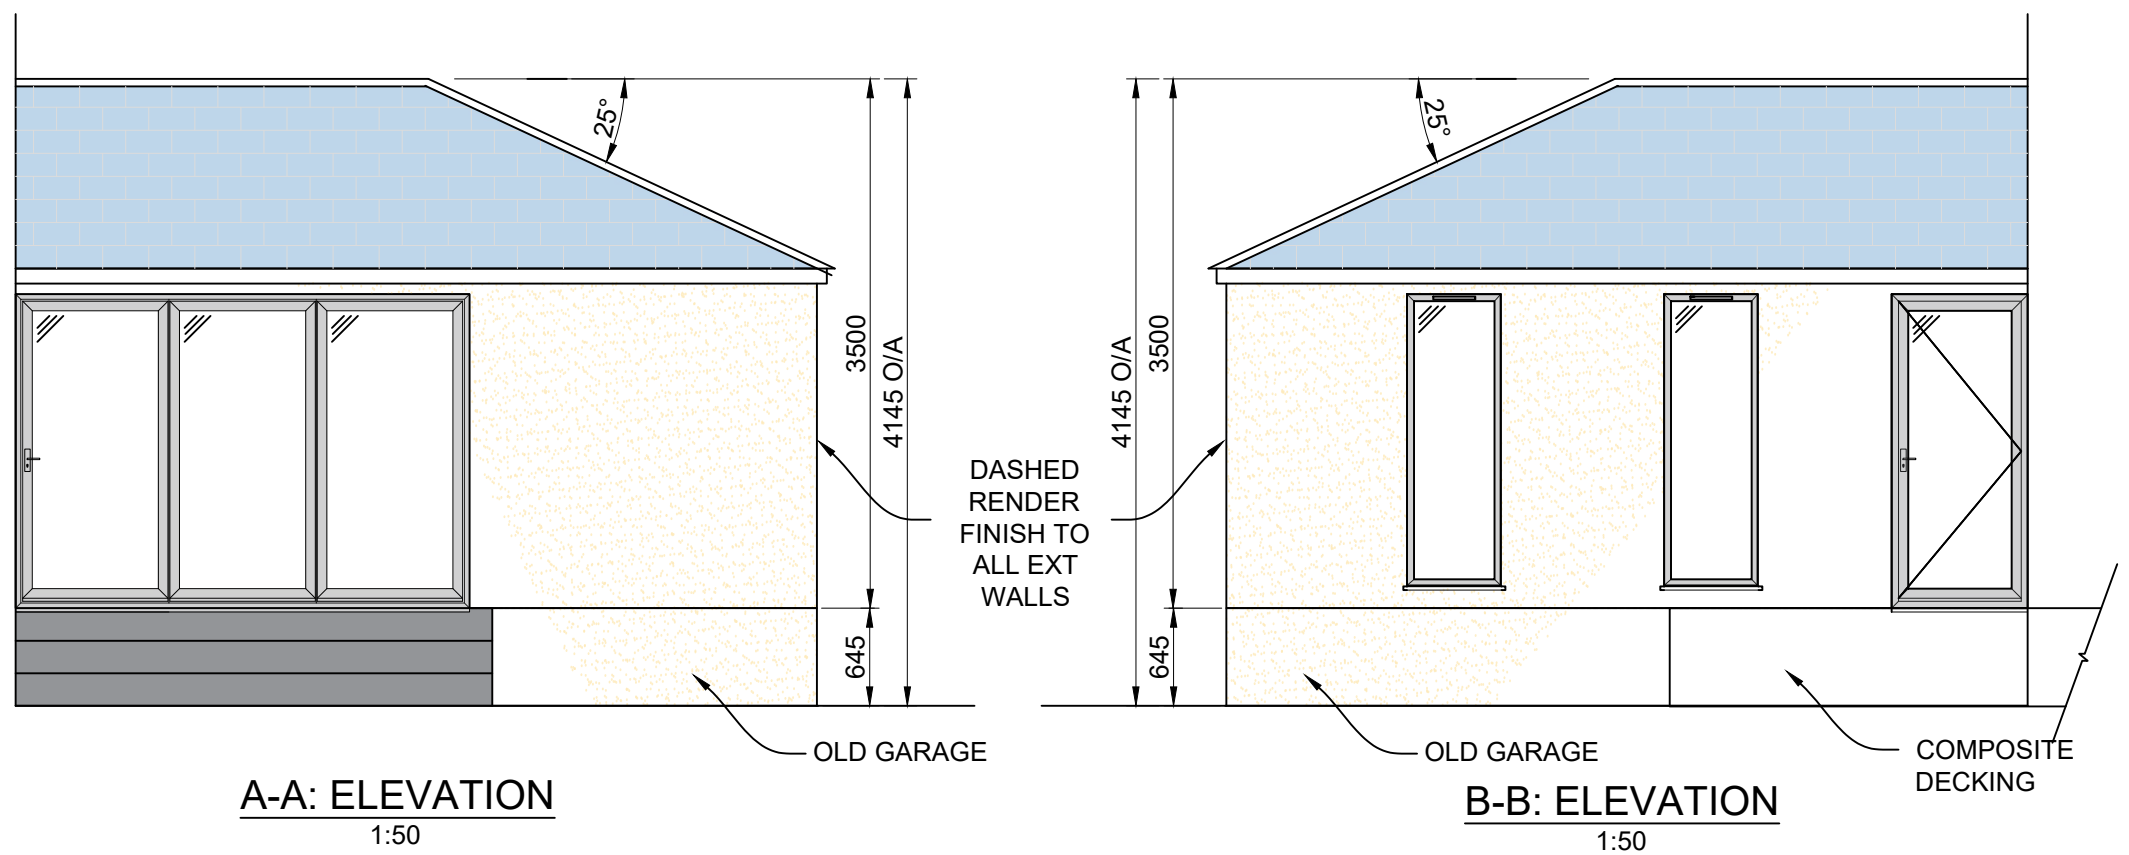

SEE DRAWING 124 FOR PLANS AND ELEVATION LOCATIONS

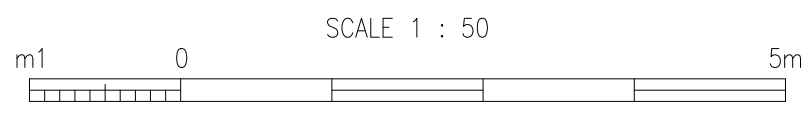

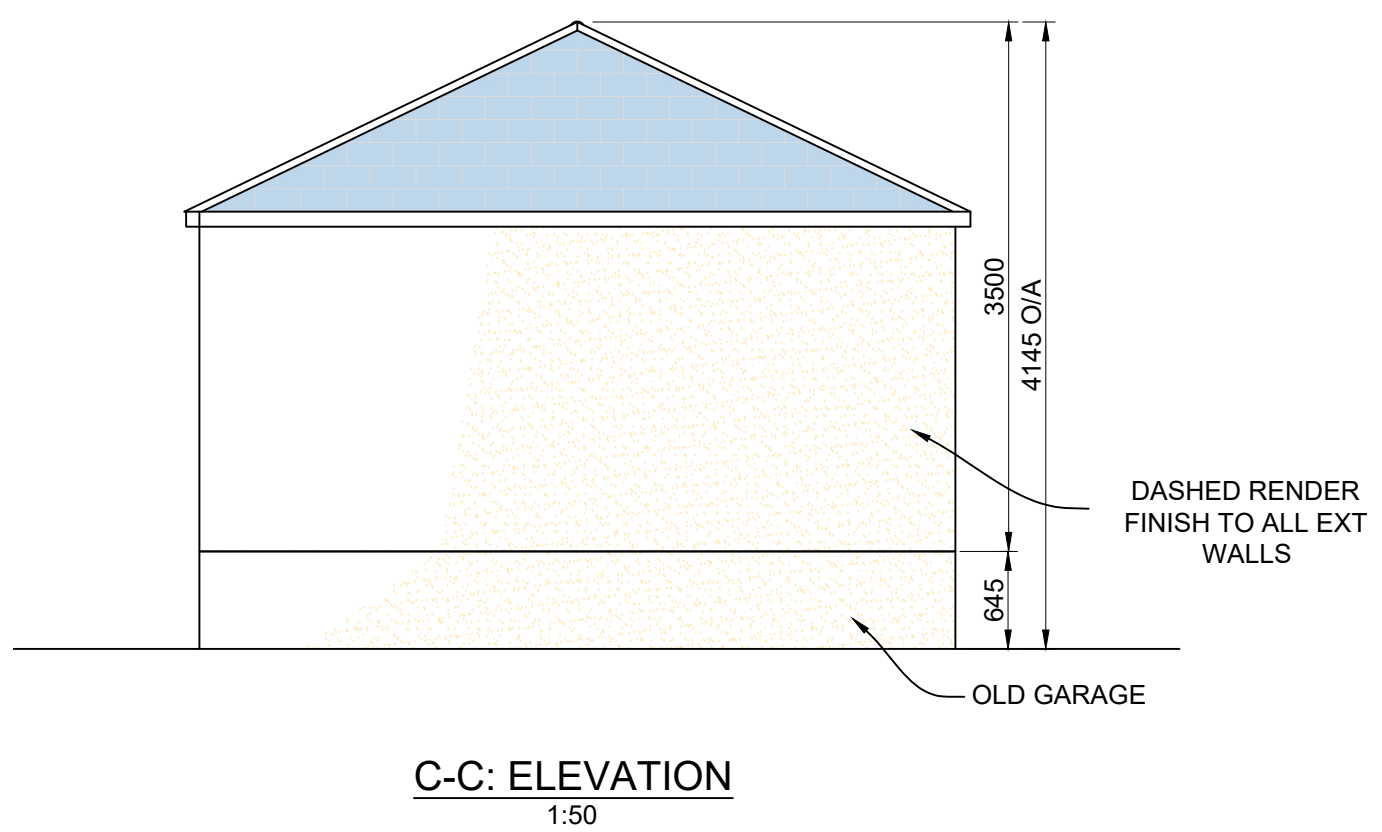

One Black Dog Design Ltd

M: 07974936052

E: oneblackdogdesign@gmail.com

PROJECT			HILLCREST, WHITEHAVEN	
TITLE			SINGLE STORY EXTENSION TO DWELLING ELEVATIONS	
SCALE	AS NOTED		STATUS FOR INFO	
PAPER SIZE	A3	DRAWN BY	M STUART	CHECKED AND APPROVED M STUART
PROJECT PHASE	xxx	DATE	22/06/20	DATE 22/06/20
DRAWING NUMBER			20-OBD-0125	
			REVISION A	