



Sketch Visual 1

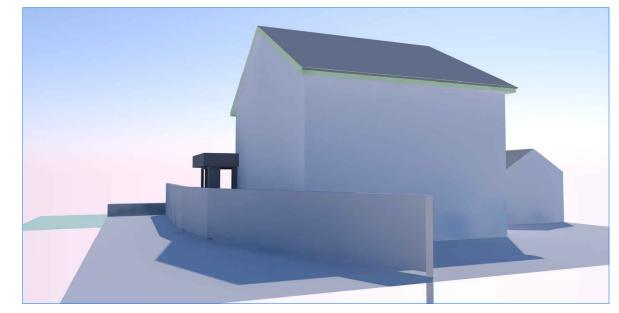

Sketch Visual 3



Sketch Visual 5

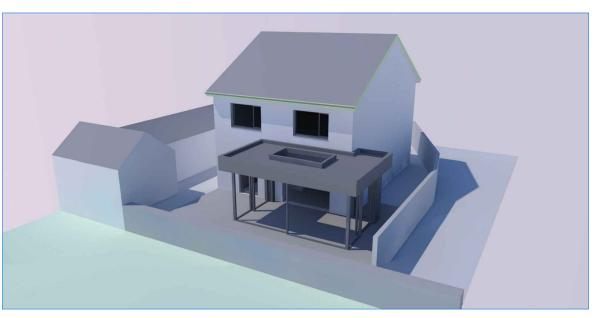

Sketch Visual 2



Sketch Visual 4



Sketch Visual 6

All dimensions and levels are subject to a thorough and accurate on site check by the contractor prior to the commencement of any works.

All sizes of structural components are to be verified by a structural engineer.

MATERIALS SCHEDULE:						
ТҮРЕ	EXISTING	PROPOSED				
ROOF	TILE	GRP (DARK GREY)				
WALLS	PAINTED WETDASH	DARK GREY METAL CLADDING AND FLASHINGS				
WINDOWS	uPVC AND TIMBER	HARDWOOD / ALUMINIUM				
DOORS	uPVC AND TIMBER	HARDWOOD / ALUMINIUM				
GUTTERING	PLASTIC	ALUIMIUM / HIDDEN				

Α	15.11.2020	Initial Issue		AF	RG	RG		
Rev.	Date	Description		Ву	Chkd	App.		
Site Ad	Site Address		Orientation of Plans					
Po Ha Cu	ownfiel oolside, averigg umbria 18 4H	,  , ,						
Project	TAPE DESIGN							

Drawing Number 0108/TF/V01 Rev. A

Townfields - Haverigg

Proposed Sketch Visuals

Scale NTS @ A3