



22/06/23 73D-MJG-100-E

SCHEDULE OF ACCOMMODATION

Ref	House Name/Type No.	House Type	Sq.Ft	Garage/Parking	No.	Total Sq.Ft.
Standard Units						
201	CORK	2 bed semi or terraced	651	Front / Side Parking	10	6510
254	MOY	2 bed detached bungalow	697	Front / Side Parking	3	2091
301	TYRONE	3 bed semi or terraced	759	Front / Side Parking	13	9867
302	AVONMORE	3 bed semi or end terrace	759	Front / Side Parking	11	8349
340	KEADY	3 bed semi	839	Integral Garage	10	8390
369	369	3 bed semi	1061	Side / Front Parking	2	2122
390	390	3 bed semi / 2.5	1086	Side / Front Parking	10	10860
304	KILKENNY	3 bed detached	772	Front / Side Parking	7	5404
337	CALRY	3 bed detached	864	Integral Garage	8	6912
359	CLIFDEN	3 bed detached	984	Side / Front Parking	20	19880
360	MILFORD	3 bed detached	919	Side / Front Parking	9	8271
490	490	4 bed semi / 2.5	1212	Side / Front Parking	12	14544
401	LONGFORD	4 bed detached	1066	Side / Front Parking	11	11726
435	CALRY	4 bed detached	1221	Integral Garage	13	15873
436	KEADY	4 bed detached	1096	Integral Garage	15	16440
455	455	4 bed detached	1136	Detached garage	6	6628
590	590	5 bed detached / 2.5	1586	Detached garage	4	6344

Total Number of Units and Square Foot	164	160211
---------------------------------------	-----	--------

Gross Site Area in Metres	77875.8414
---------------------------	------------


Gross Site Area in Acres	19.24
--------------------------	-------

Strategic Public open Space in M 24507.3611


Strategic Public open Space in Ac	6.06
-----------------------------------	------

Net Site Area in Metres	53368.4803
-------------------------	------------

Net Site Area in Acres	13.18
------------------------	-------

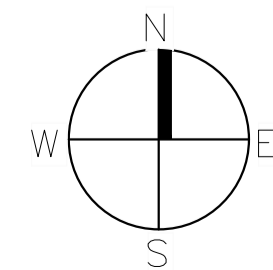Net Site Area in Hectares 5.33Density (Sq Ft per Acre) 12156Density (Units Per Area) 12Density: (Units Per Hectare) 20.35

SCALE BAR 1:500

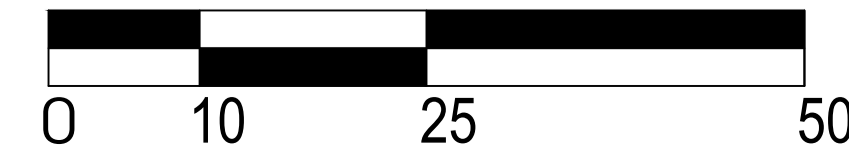

99 galgate/barnard castle/
county durham/dl12 8es
e: andy@designbypod.co.uk
tel: 01833 696 600
web: www.designbypod.co.uk

PROJECT:

Land off Uldale View,
Egremont

DRAWING TITLE:

Detailed Site Layout Plan

CLIENT: MJG		DATE: 04/23
STATUS: PLANNING		DWN BY: JG
SCALE: 1:500	SHEET SIZE: A0	REVISION: E

PROJECT NO:	DRAWING NO:
73D-MJG	100