



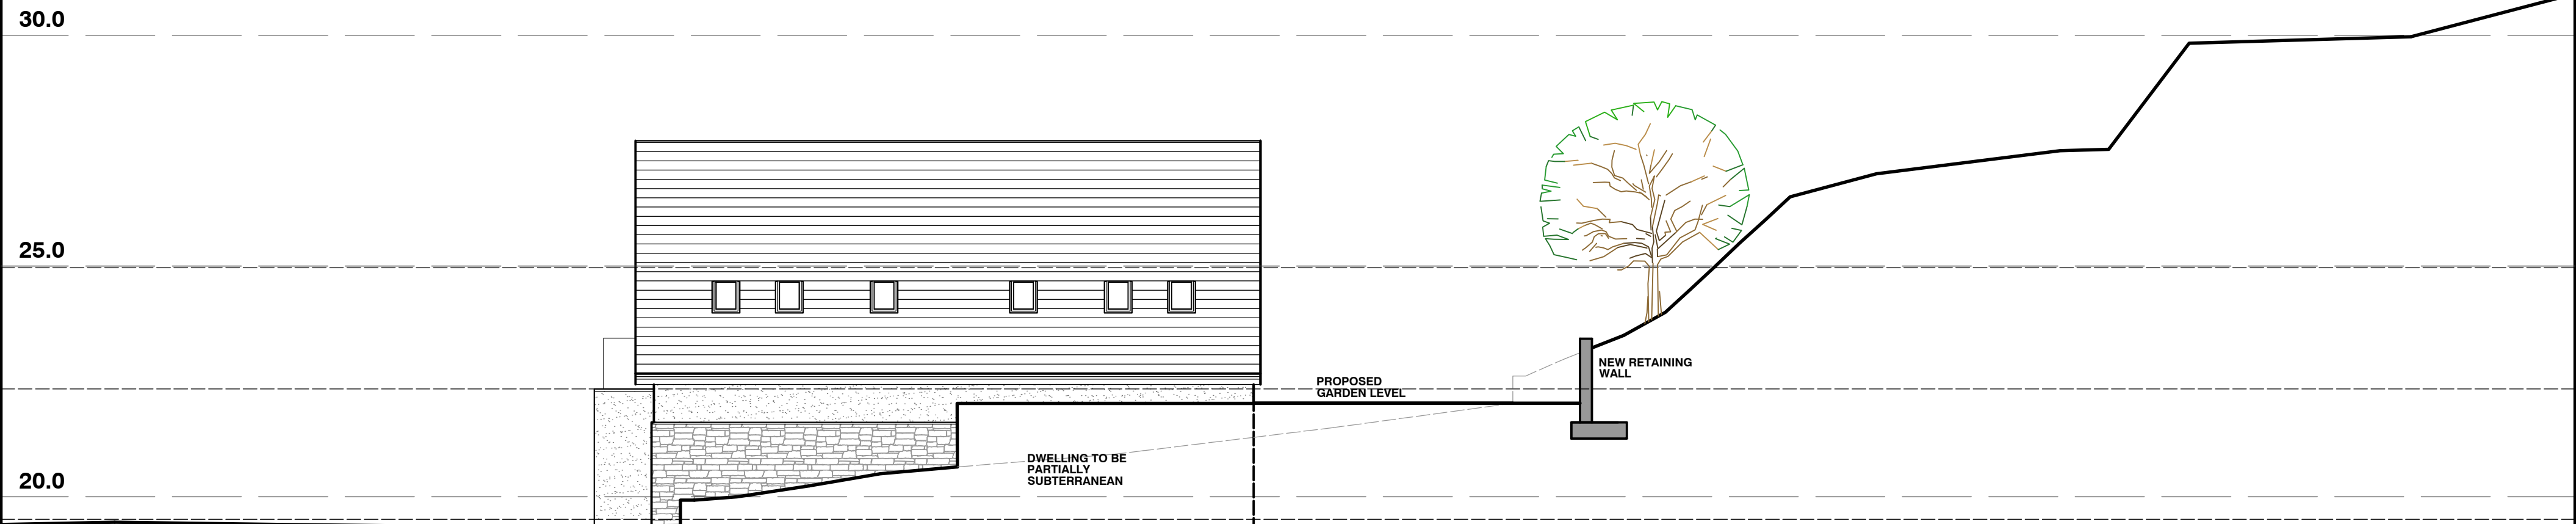

PROPOSED INDICATIVE SITE SECTION

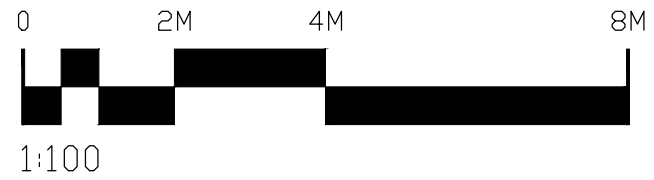

PLOT 1

PLOT 2

PROPOSED INDICATIVE STREET SCENE

Revision	Date / Initials	Amendments	
Client	MR H HILL		
Project	RESIDENTIAL DEVELOPMENT AT WYNDHOWE SEA MILL LANE ST BEES		
Drawing Title	PROPOSED SITE SECTION AND STREET SCENE		
Drawing No.	4396-25-07	Drawn By	TPS
Scale	1:100 A2	Date	21 AUG 2025
Issue	OUTLINE APPLICATION		



PETER DICKINSON
ARCHITECTS LTD.

169 Appley Lane North
Appley Bridge
Wigan
WN6 9DX
Tel. 01257 252203
Website www.peterdickinson.co.uk
E-mail admin@peterdickinson.co.uk