



RevNo	Revision note	Date	Signature	Checked

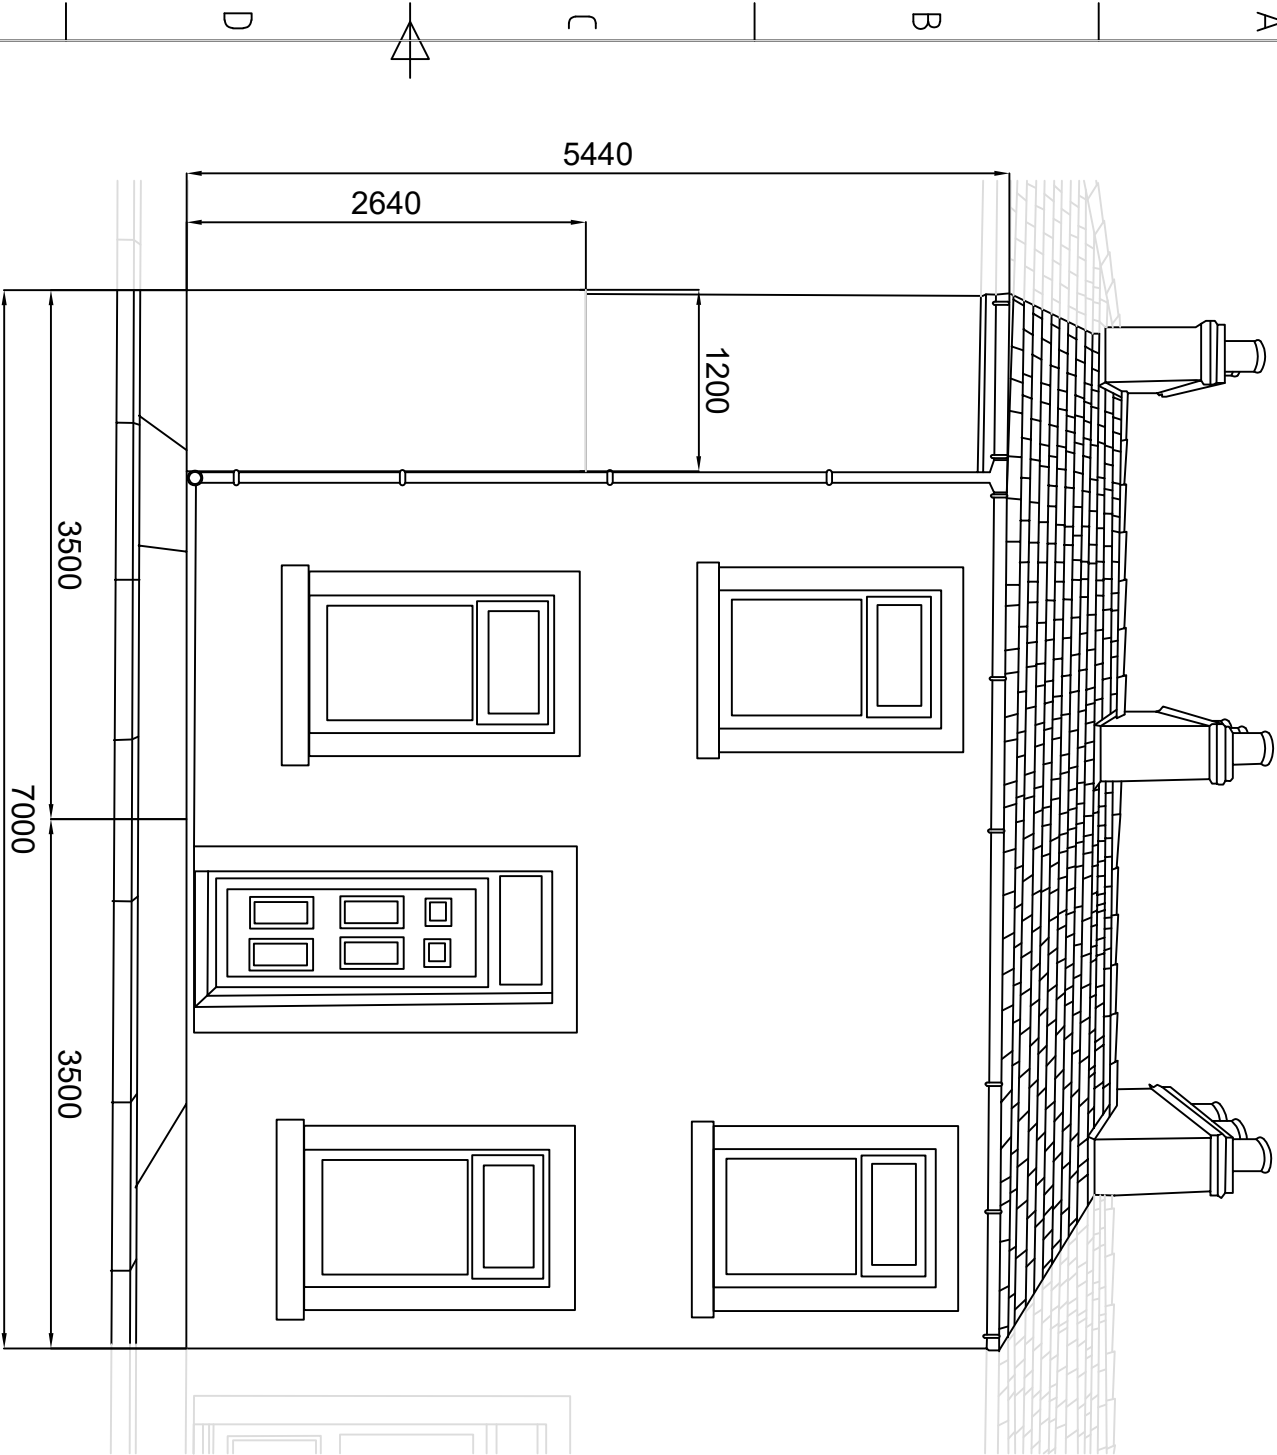

EXISTING LAYOUT

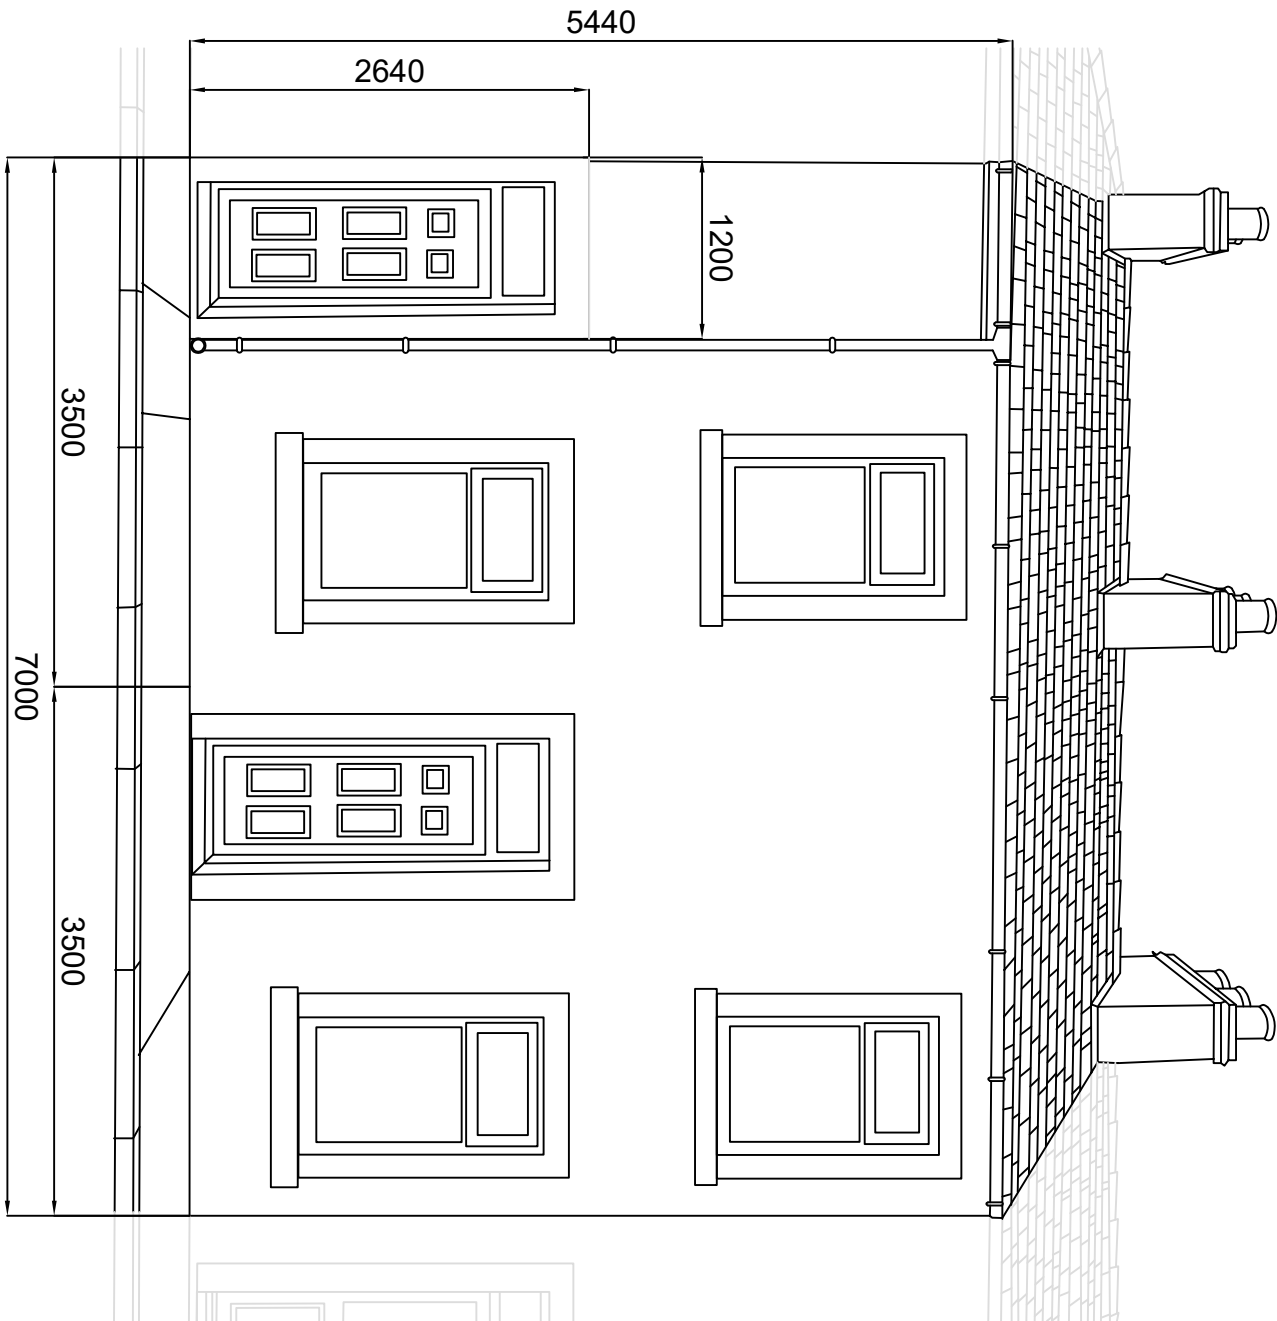

PROPOSED LAYOUT

SHEET	SCALE
1 OF 1	1:50
PROPOSED MODIFICATION	
43 LORD STREET, MILLOM, CUMBRIA, LA18 4BN	
DWG NO	
0001	